


DESCRIPTION

A parcel of land located in the NW¼-SE¼ & SW¼-SE¼ of Section 27 and in the NW¼-NE¼ & NE¼-NE¼ of Section 34, T19N-R1W, Town of Lincoln, Monroe County, Wisconsin described as follows: Commencing at the Southeast corner of said Section 27; thence S89°00'29"W along the south line of the SE¼-SE¼, Sec.27, a distance of 198.00 feet, being the Point of Beginning; thence S0°45'56"E a distance of 153.00 feet; thence S89°12'44"W a distance of 1160.49 feet; thence N1°04'21"W a distance of 2847.38 feet; thence S55°43'53"E a distance of 89.62 feet to the Northwest corner of the NE¼-SE¼ of said Sec.27; thence S0°29'32"E a distance of 2646.88 feet to the Southwest corner of said SE¼-SE¼ of Sec.27; thence N89°00'29"E a distance of 1114.99 feet to the Point of Beginning. Containing 7.69 acres of land more or less. Subject to all easements and right-of-ways of record.

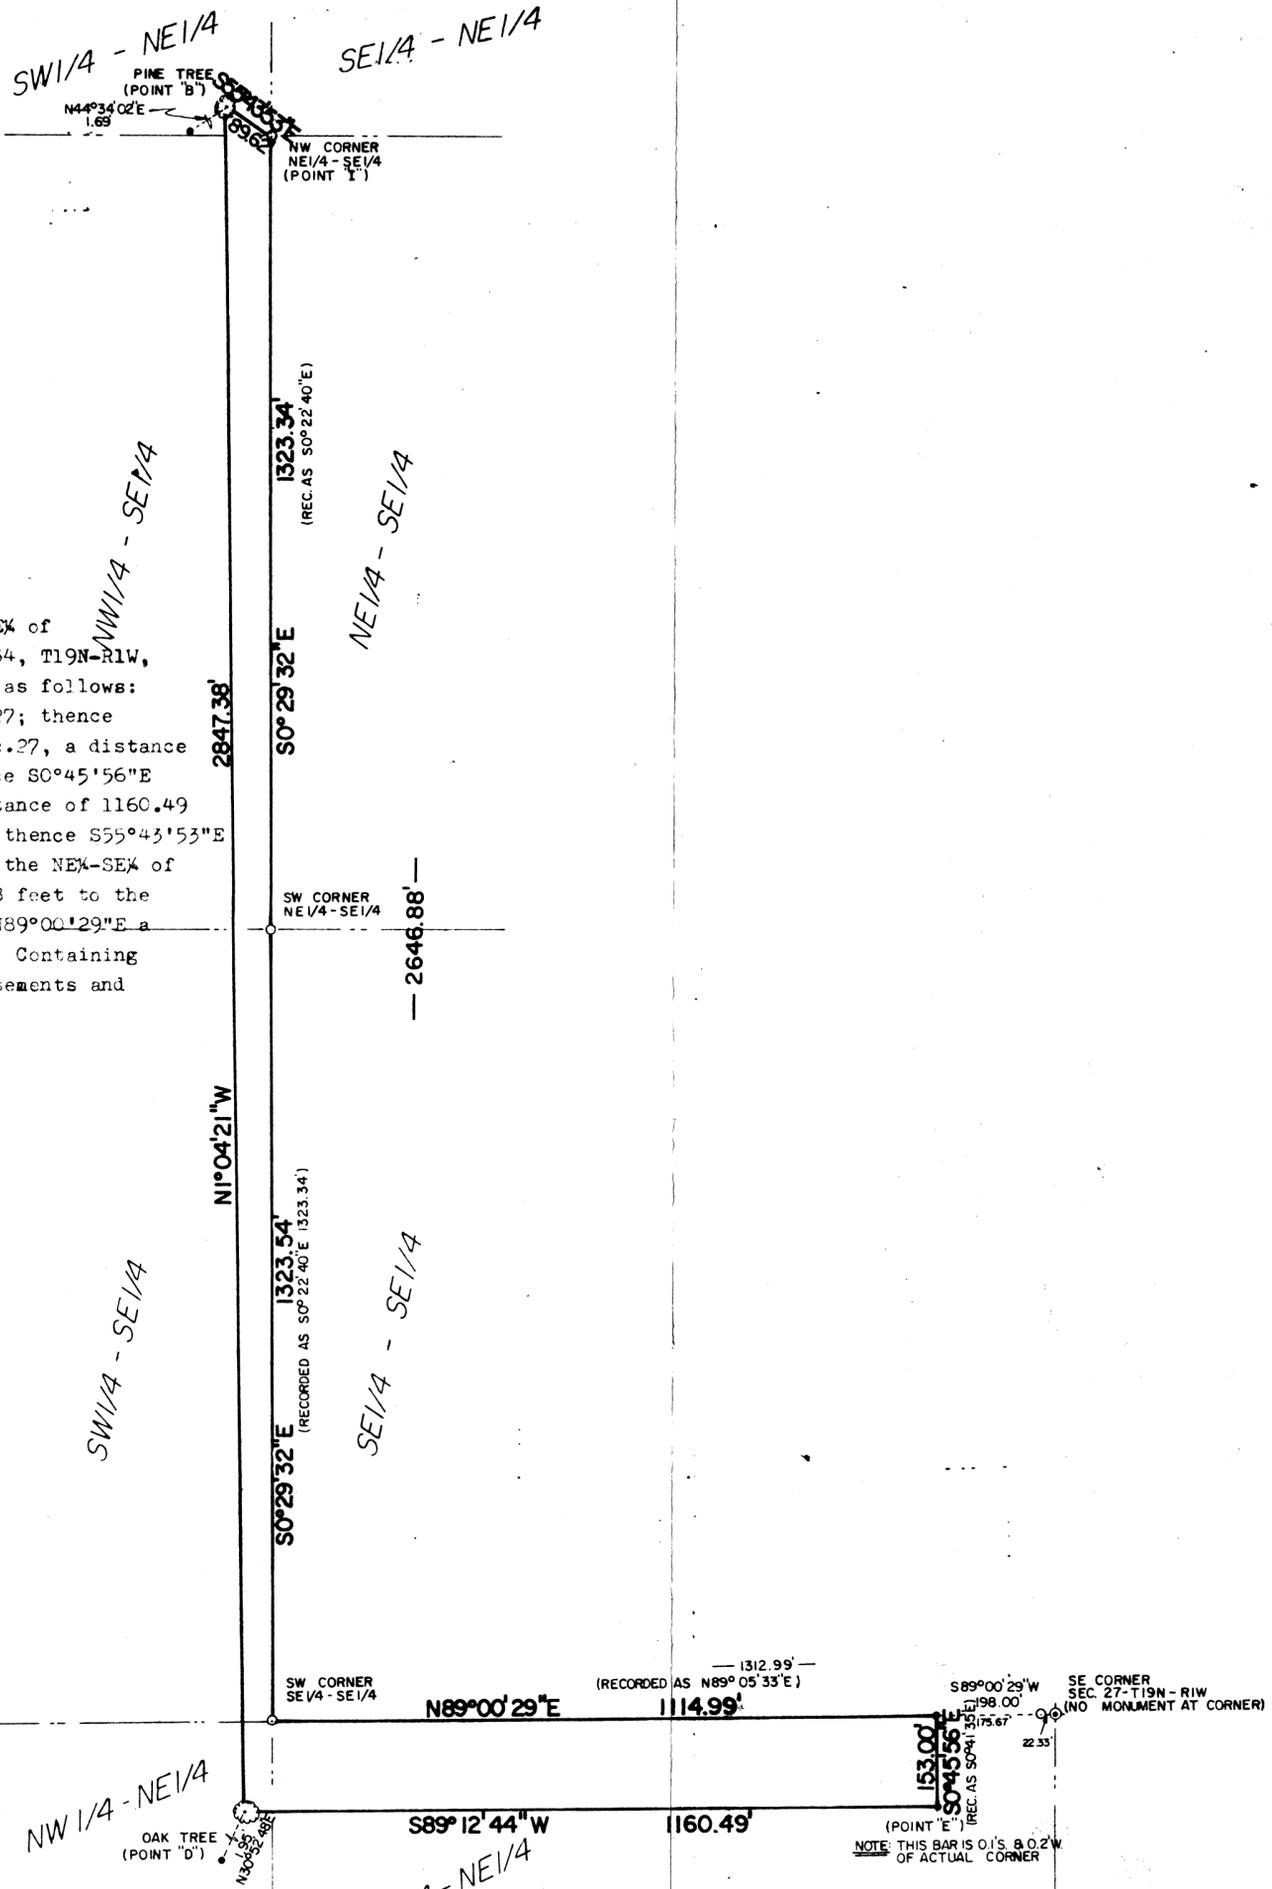


EXISTING HARRISON MONUMENT
SW CORNER
SEC. 27-T19N-R1W

SURVEYOR'S CERTIFICATE:

I, Garold A. Sime, being a duly qualified Surveyor, do hereby certify that by the order and under the direction of Mr. Norm Culpitt, Monroe County Zoning Administrator, I have surveyed and mapped the property described above and that the within map is a true and correct representation of the exterior boundaries of the land surveyed and that I have fully complied with the provisions of Chapter A-E 7 of the Wisconsin Administrative Code, to the best of my knowledge and belief.

Garold A. Sime

Garold A. Sime, Registered Land Surveyor
H. A. Sime and Associates
P. O. Box 705, Tomah, Wisconsin
Phone: (608)-372-5392
Dated this 27th day of September, 1989

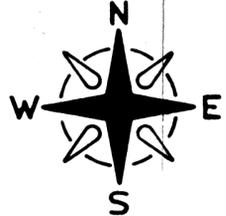

Scale: 1" = 200'

- - EXISTING 1 1/4" IRON BAR
- - EXISTING 3/4" IRON BAR
- - SET 3/4" x 24" IRON BAR WEIGHING 1.50 LBS./L.IN.FT.

The South line of the SE¼-SE¼ of Section 27 is Assumed to bear N89°00'29"E

PLAT OF SURVEY
LOCATED IN THE SW¼-NE¼, NW¼-SE¼ AND SW¼-SE¼, SEC.27 AND IN THE NW¼-NE¼ AND NE¼-NE¼, SEC. 34, T19N-R1W, TOWN OF LINCOLN, MONROE COUNTY, WI.