
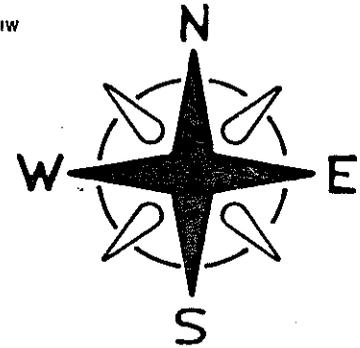


SURVEYOR'S CERTIFICATE

I, Garold A. Sime, being a duly qualified Surveyor do hereby certify that by the order and under the direction of Mr. Richard Ducklow, I have surveyed and mapped the south line of the NW $\frac{1}{4}$ -SE $\frac{1}{4}$ and the south and east lines of the NE $\frac{1}{4}$ -SE $\frac{1}{4}$, all in Section 33, T19N-R1W, Town of Lincoln, Monroe County, Wisconsin; and that the within map is a true and correct representation of the exterior boundaries of the land surveyed to the best of my knowledge and belief.

Garold A. Sime

GAROLD A. SIME, REGISTERED LAND SURVEYOR
 H. A. SIME & ASSOCIATES
 TOMAH, WI 54660

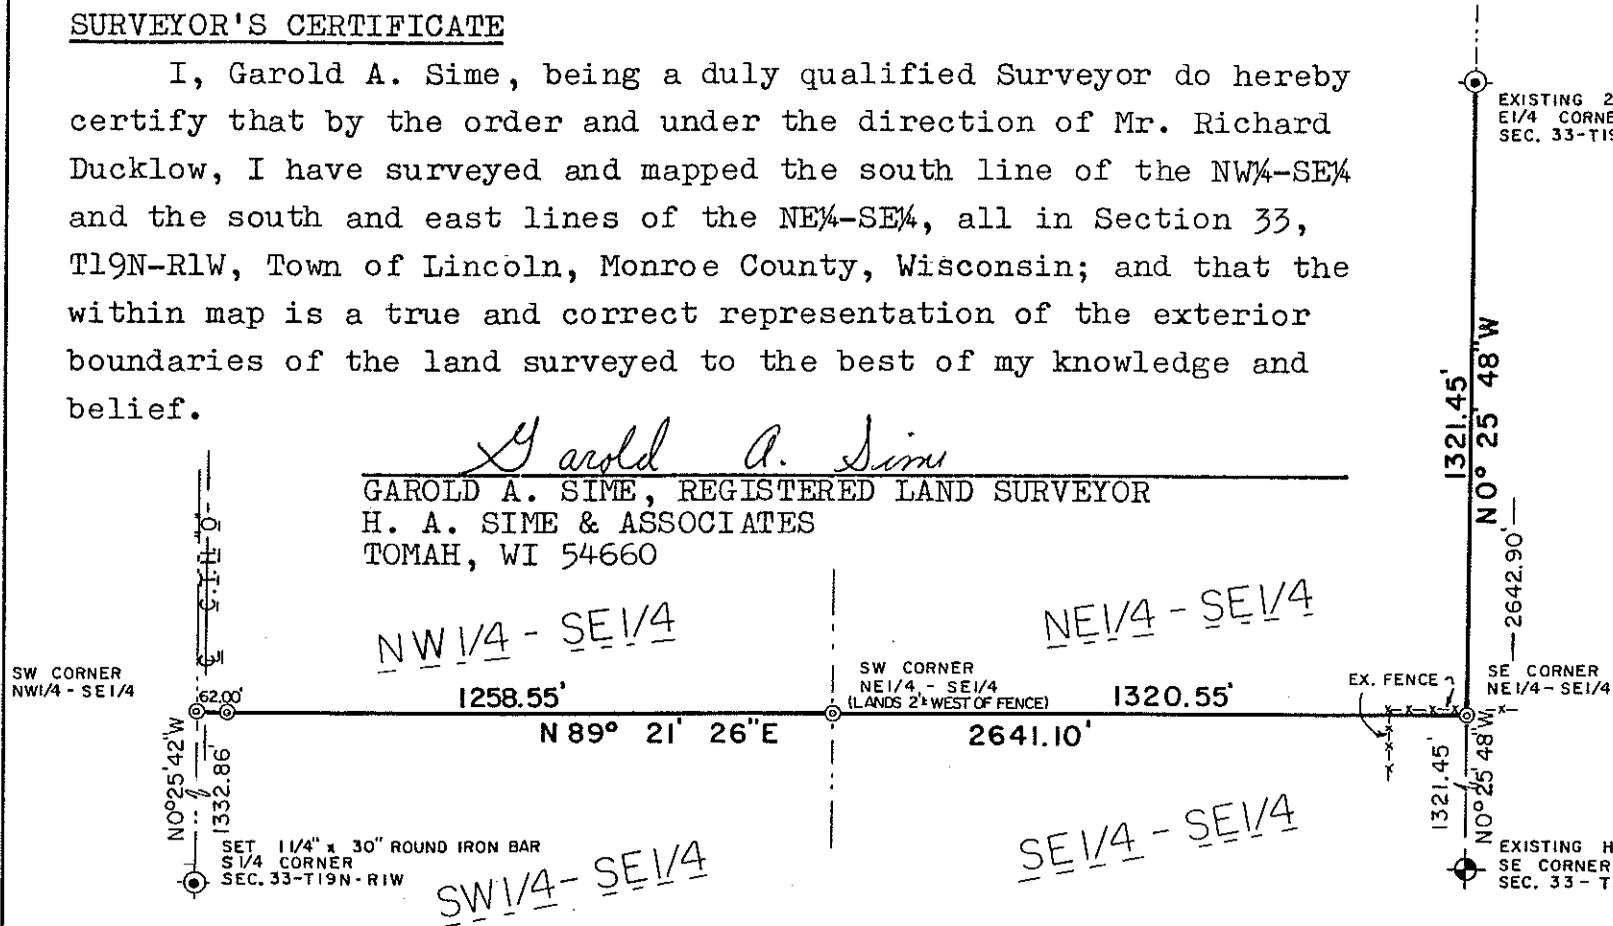

SCALE: 1" = 400'

⊙ = SET 3/4" x 24" IRON BAR WEIGHING 1.50 LBS./LIN. FT.

Bearings are referenced to the east line of the SE $\frac{1}{4}$ which is Assumed to bear N 0° 25' 48" W

April 14th, 1988



PLAT OF SURVEY

Located in the NW $\frac{1}{4}$ -SE $\frac{1}{4}$ and NE $\frac{1}{4}$ -SE $\frac{1}{4}$,
 Section 33-T19N-R1W, Town of Lincoln,
 Monroe County, Wisconsin

CSR 1865