

# PLAT OF SURVEY

## PARCEL A

The North 1/2' of the Northwest 1/4 of the Southwest 1/4 of Section 22, Town 19 North, Range 2 West, Township of Grant, Monroe County, Wisconsin.

## PARCEL B

The Southwest 1/4 of the Northwest 1/4 of the Southwest 1/4 of Section 22, Town 19 North, Range 2 West, Township of Grant, Monroe County, Wisconsin.

## PARCEL C

The Southeast 1/4 of the Northwest 1/4 of the Southwest 1/4 of Section 22, Town 19 North, Range 2 West, Township of Grant, Monroe County, Wisconsin.

I hereby certify that I have surveyed, monumented, and mapped the lands described hereon, and that this map is a correct representation thereof in accordance with the information provided.

December 9th, 1996

### LEGEND:

- o 1 1/4" X 30" solid round iron rod set, weighing 4.3 pounds per lineal foot.


NOTE: Bearings are referenced to the West line of the Southwest 1/4 of Section 22, which was assumed to bear North.

*Robert A. Talarczyk*  
Robert A. Talarczyk



CAST IRON MONUMENT FOUND AT W 1/4 COR. 22-19N-2W

1 1/4" IRON ROD FOUND AT CENTER 22-19N-2W

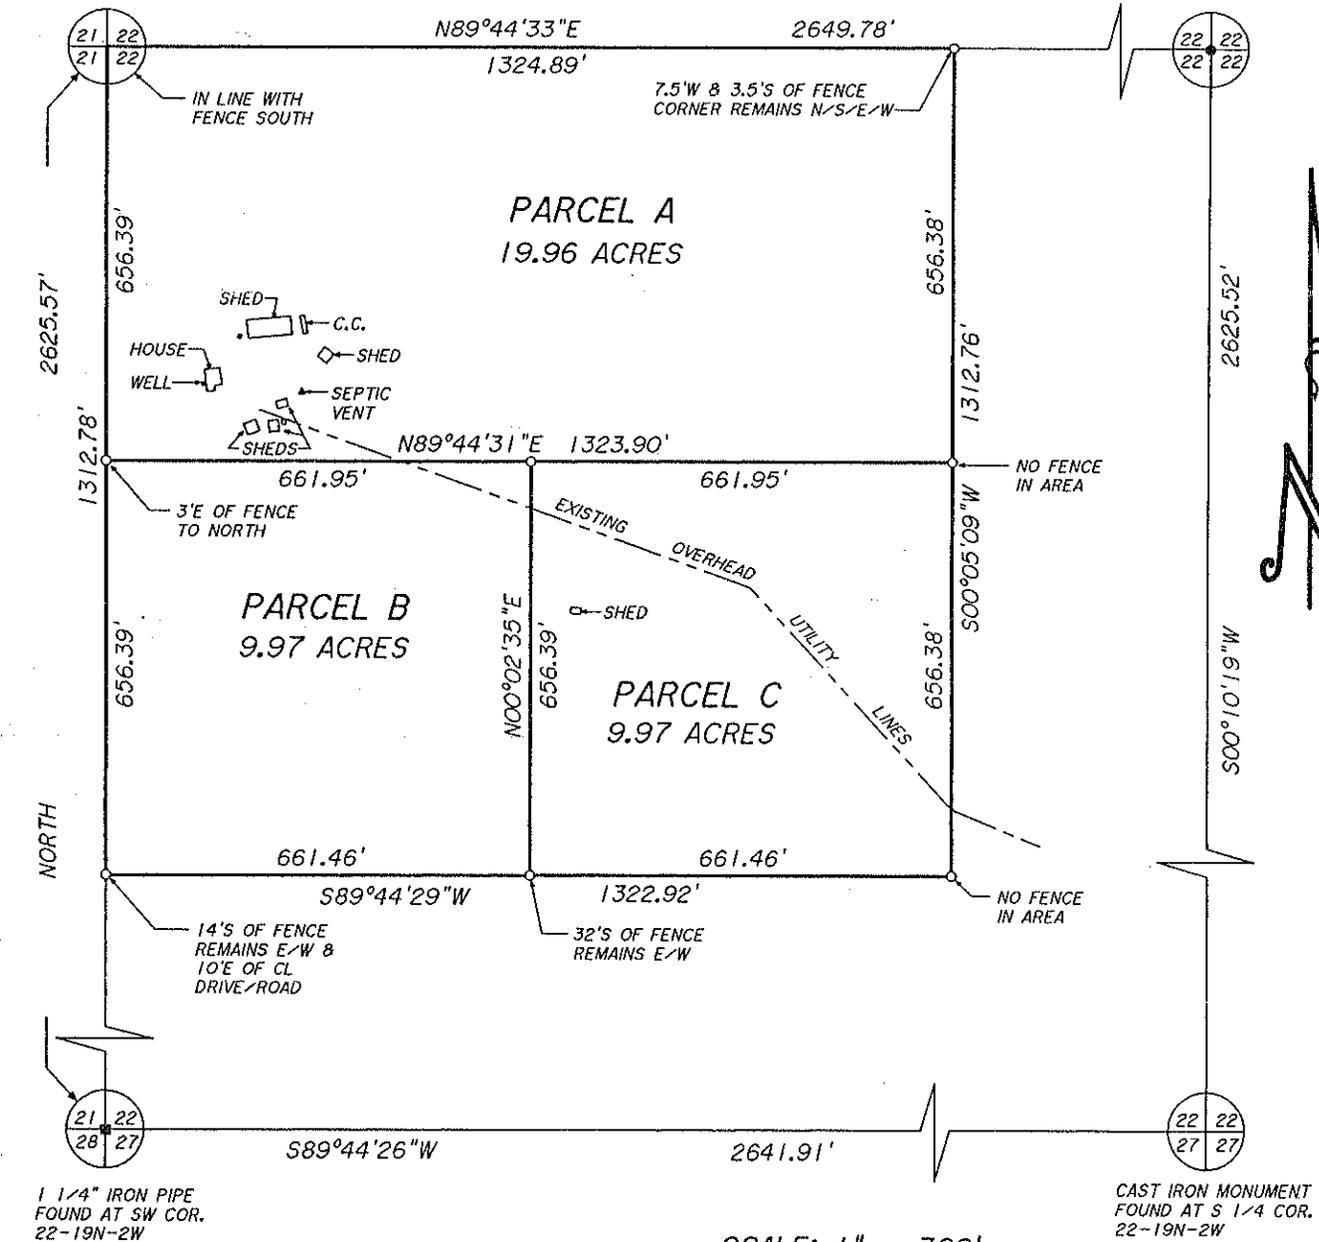

SCALE: 1" = 300'

BOOK LL PAGE       
JOB NO. 96288  
POINTS 96288  
DRWG. 96288  
CHECKED RAT  
DRAWN BY RAT

PREPARED FOR:  
Aivars Berzins  
1425 South 33rd St.  
Milwaukee, WI 53215

**TALARCZYK & ASSOC., INC.**  
W5105 KUBLY ROAD  
P.O. BOX 235  
NEW GLARUS, WI 53574  
PHONE 608/527-5216  
FAX 608/527-5357

**CSR 1880**