
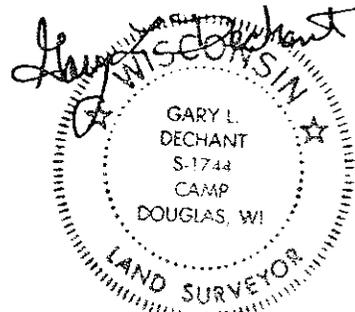



MAP OF SURVEY

The South line of the N $\frac{1}{2}$ -NE $\frac{1}{4}$ of Sec. 23,
T19N-R2W, Town of Grant, Monroe County, Wi.

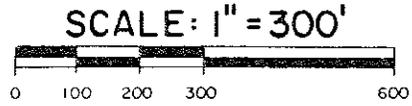

February 6, 2002

- ⊙=Existing Cast Iron County Monument
- =Existing 1"O.D. iron pipe
- =Set 1"O.D.x3' iron pipe
- =Existing fence, in poor condition

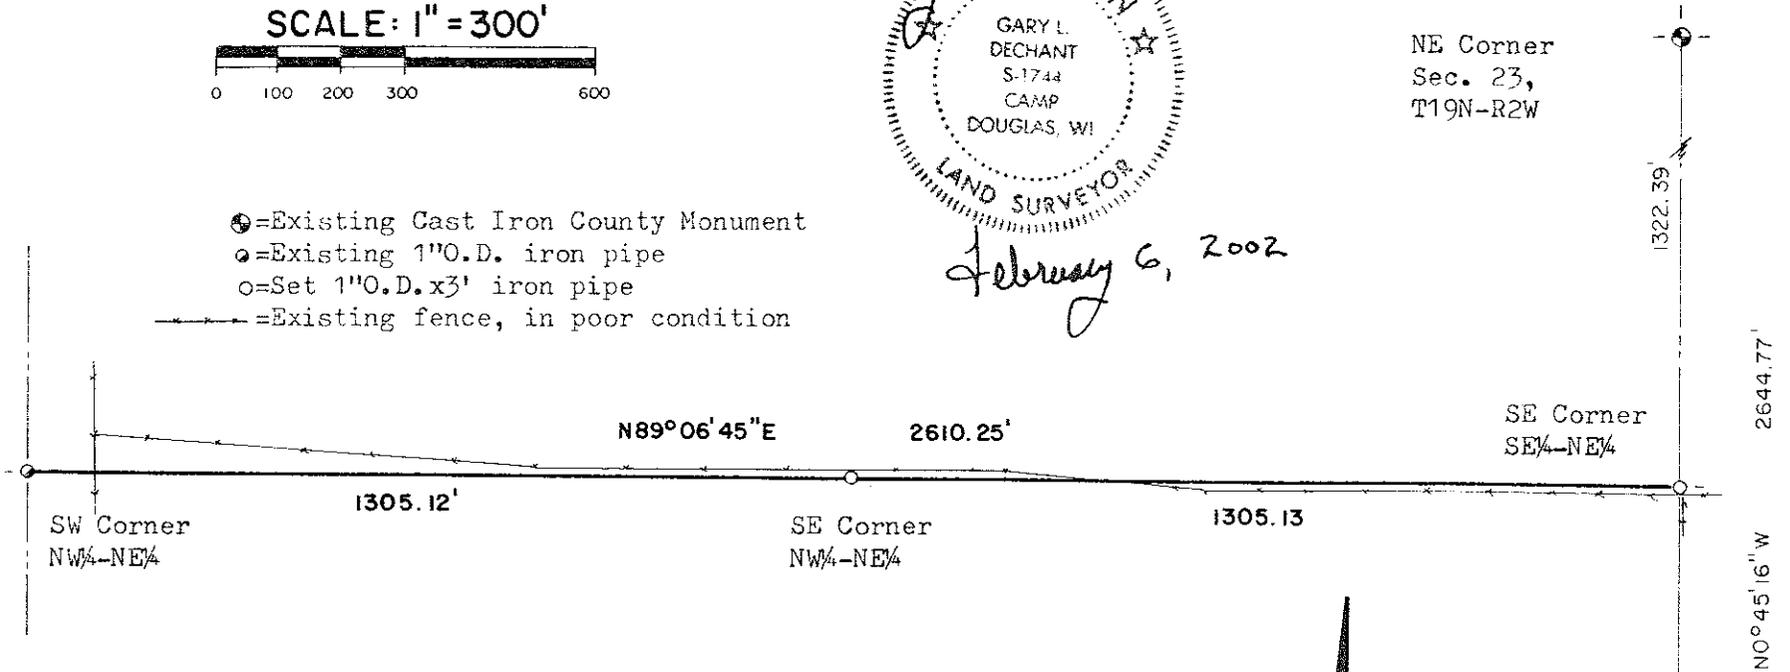

SURVEYOR'S CERTIFICATE:

I, Gary L. Dechant, being a duly qualified Surveyor, do hereby certify that by the order and under the direction of Mr. Curt Borre, I have surveyed and mapped the South line of the N $\frac{1}{2}$ -NE $\frac{1}{4}$ of Section 23, T19N-R2W and that said line is shown true and correct and that I have fully complied with the provisions of Chapter AE-7 of the Wisconsin Administrative Code to the best of my knowledge and belief.

Gary L. Dechant 2-06-2002

DECHANT SURVEYING, LLC
17055 Hornet Road Camp Douglas, Wisconsin 54618
Ph. No. 608-427-3624



E $\frac{1}{4}$ Corner
Sec. 23,
T19N-R2W

Bearings referenced to
the East line of the NE $\frac{1}{4}$,
ASSUMED to bear
N0°45'16"W.

CSR 1882