


SCALE: 1" = 200'

- ⊙ = Existing cast iron Harrison marker
- = Set 3/4" x 24" round iron bar weighing 1.50 lbs./lin. ft.

The bearings shown on this map are referenced to the South line of the SW 1/4 of Section 24; said line is ASSUMED to bear N89°22'33"W.

Dated this 15th day of April, 1994, at Tomah, Wisconsin.

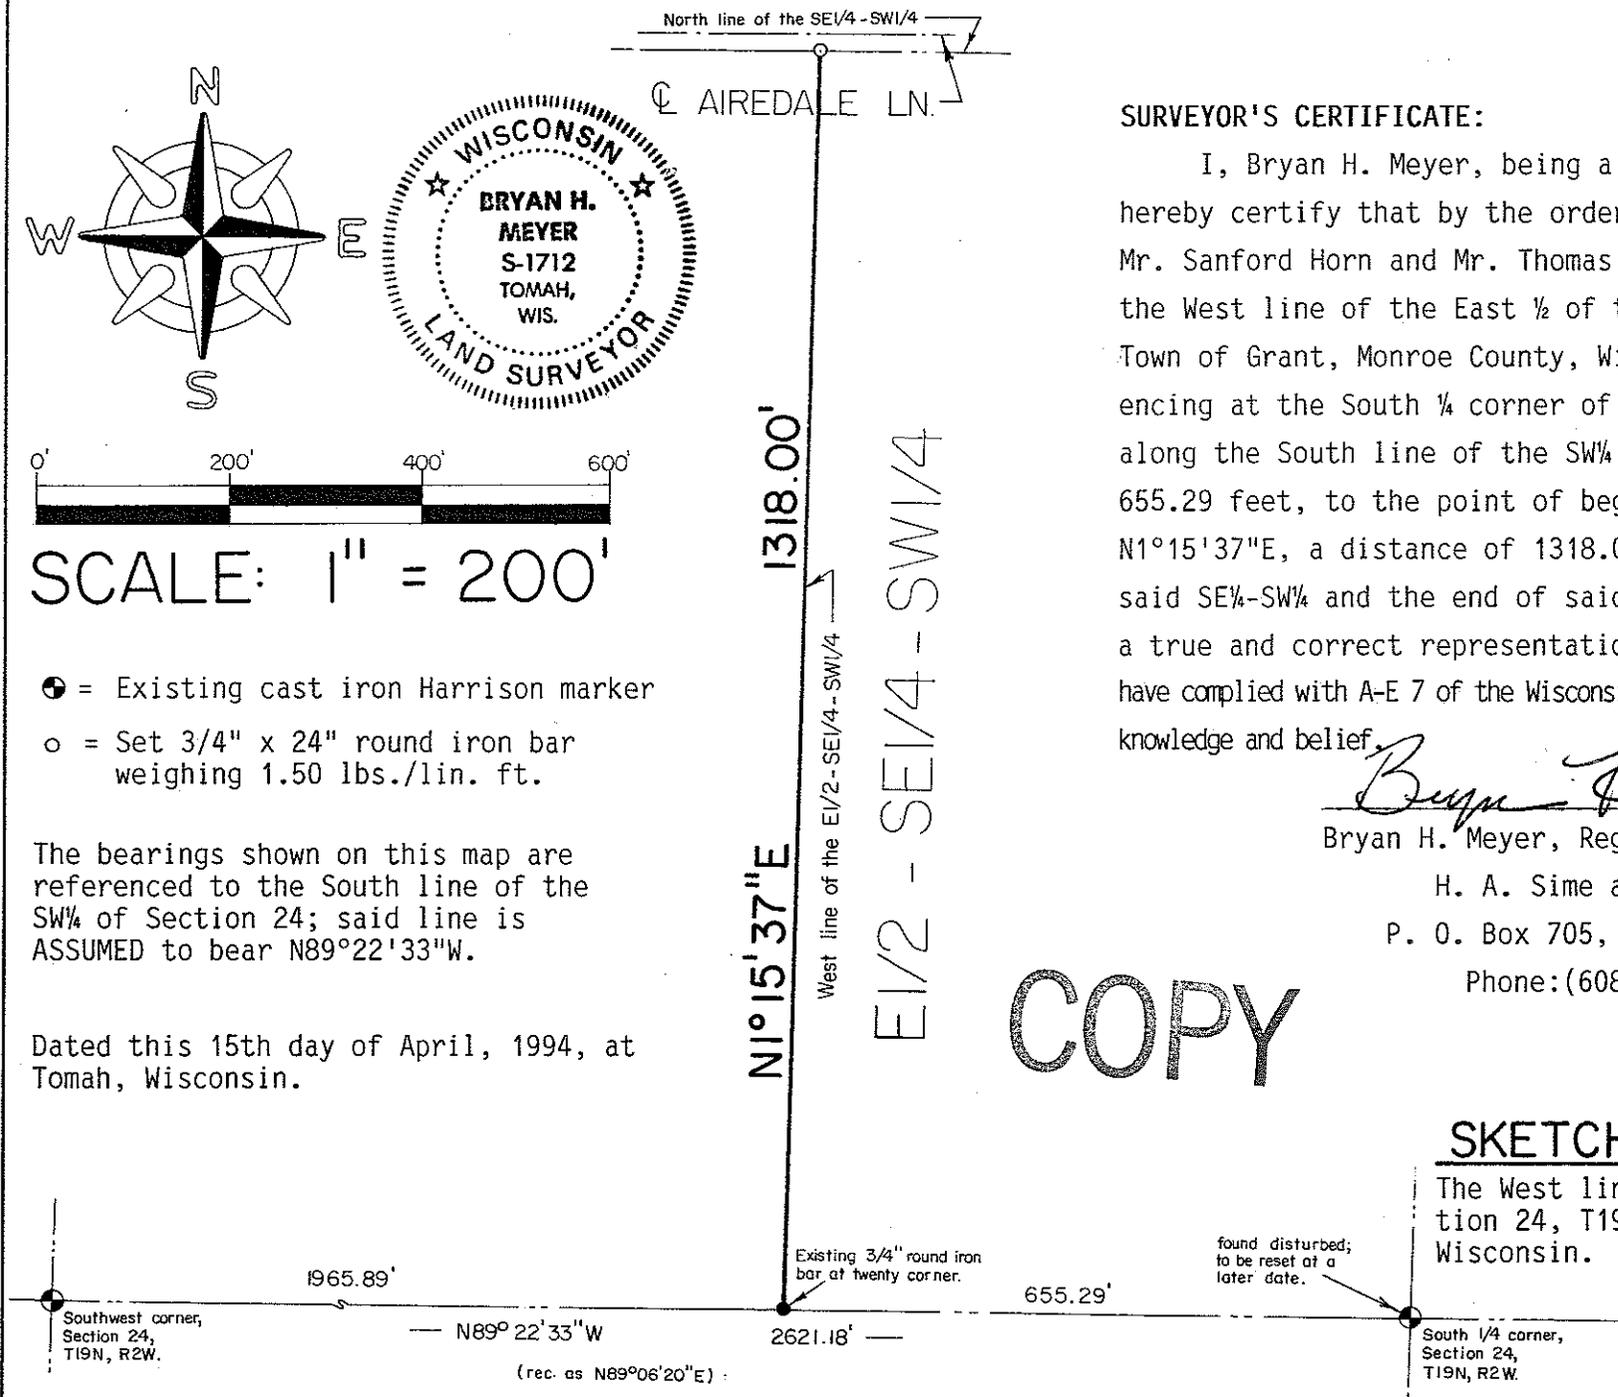

SURVEYOR'S CERTIFICATE:

I, Bryan H. Meyer, being a duly qualified surveyor, do hereby certify that by the order and under the direction of Mr. Sanford Horn and Mr. Thomas Olson, I have located and marked the West line of the East 1/2 of the SE 1/4-SW 1/4, Section 24, T19N, R2W, Town of Grant, Monroe County, Wisconsin, described to wit: Commencing at the South 1/4 corner of said Section 24; thence N89°22'33"W, along the South line of the SW 1/4 of said Section 24, a distance of 655.29 feet, to the point of beginning of said West line; thence N1°15'37"E, a distance of 1318.00 feet, to the North line of the said SE 1/4-SW 1/4 and the end of said West line; that the within map is a true and correct representation of the line surveyed and that I have complied with A-E 7 of the Wisconsin Administrative Code to the best of my knowledge and belief.

Bryan H. Meyer
 Bryan H. Meyer, Registered Land Surveyor

H. A. Sime and Associates
 P. O. Box 705, Tomah, Wisconsin
 Phone: (608)-372-5392

COPY

SKETCH OF A SURVEYED LINE

The West line of the East 1/2 of the SE 1/4-SW 1/4, Section 24, T19N, R2W, Town of Grant, Monroe County, Wisconsin.

Reference file number 4294

CSR 1884