


Plat Of Survey

Located In The SW1/4 Of The NW1/4
Of Section 25, T19N, R2W, Town Of
Grant, Monroe County, Wisconsin

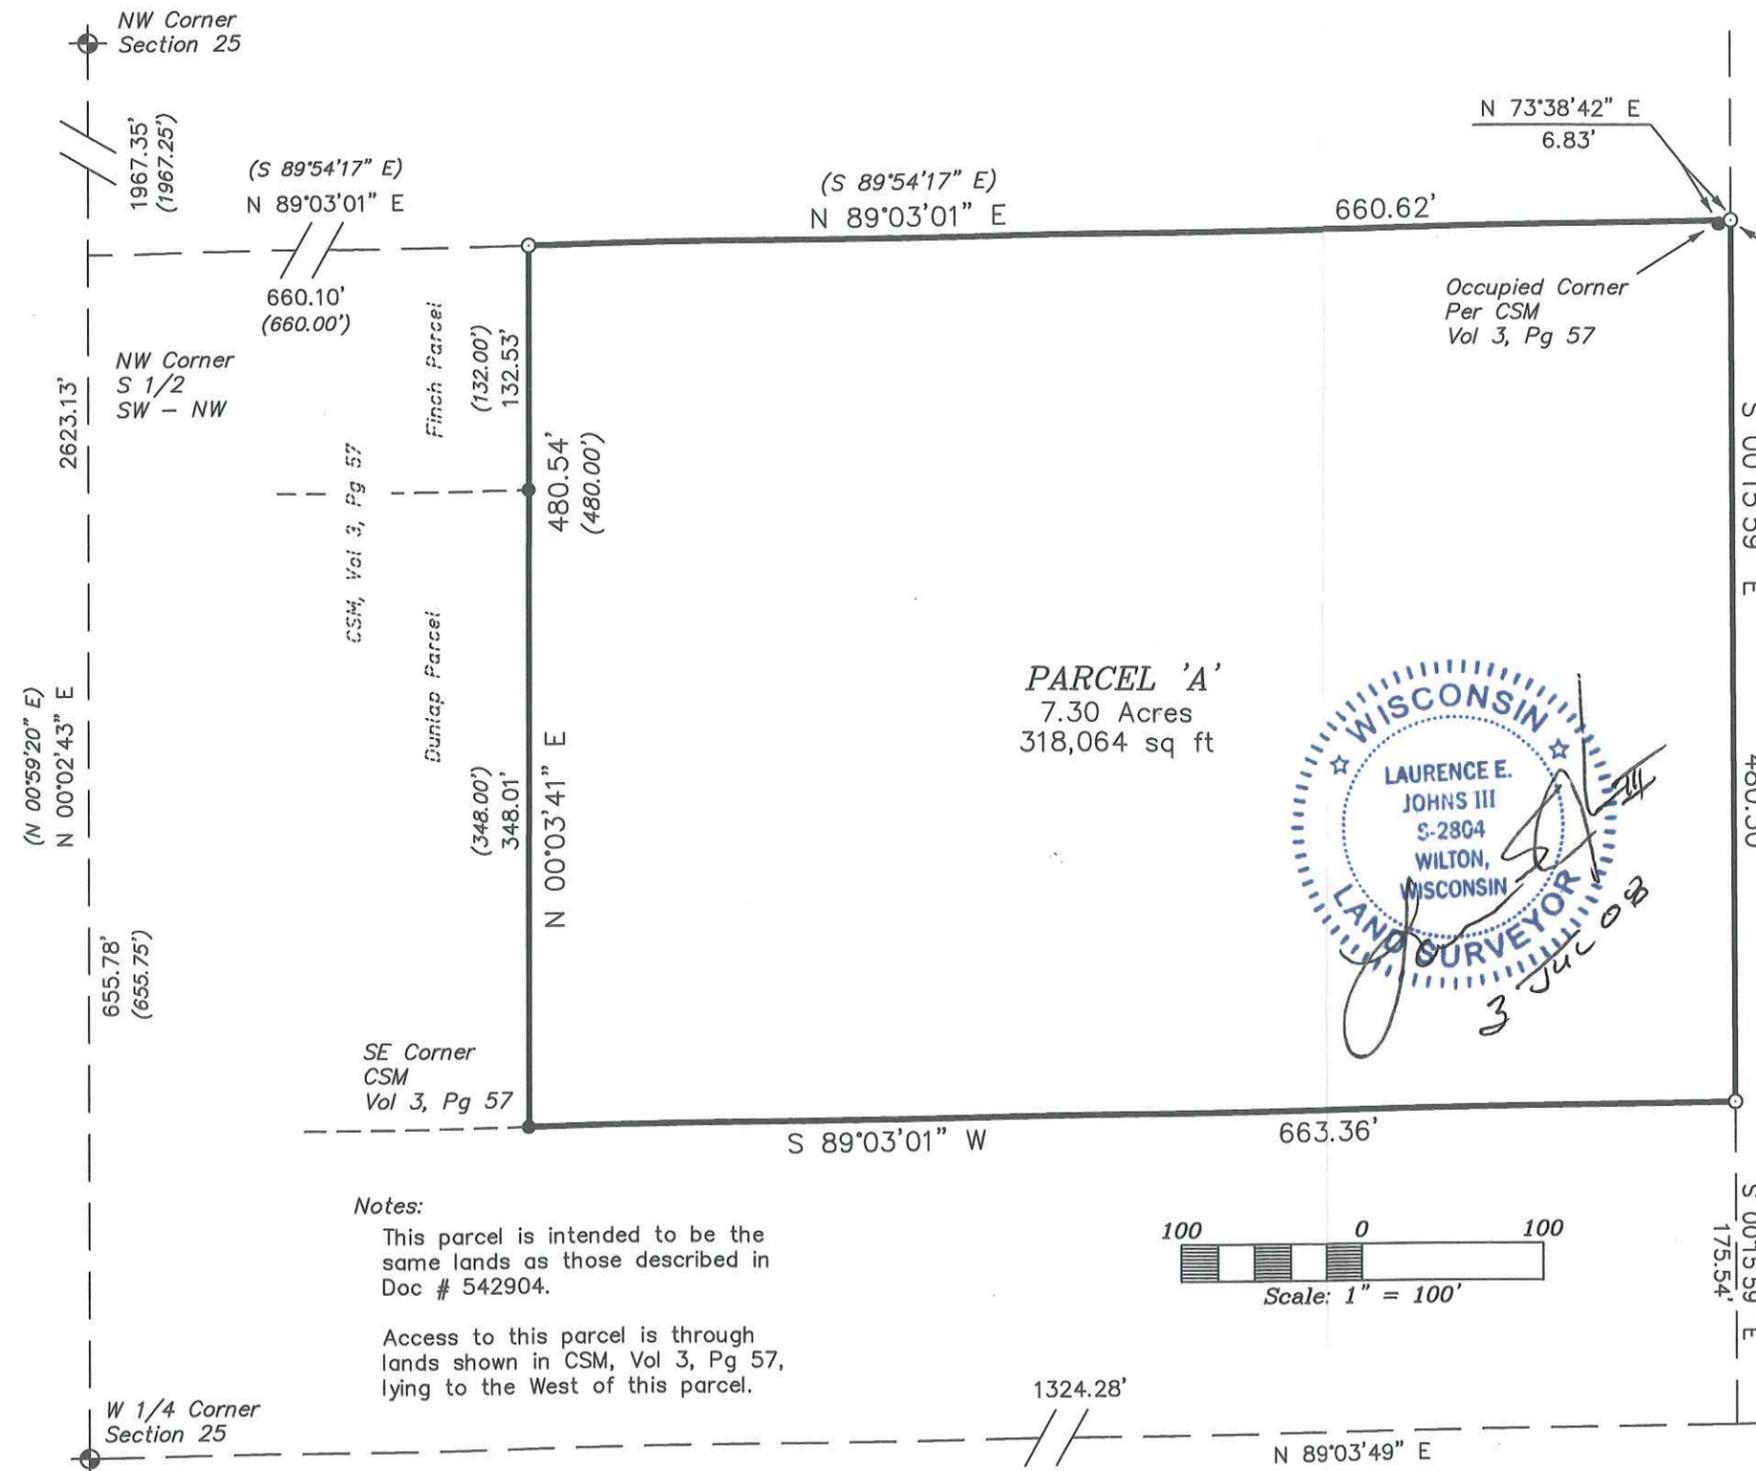

DESCRIPTION

A parcel of land located in the SW1/4 of the NW1/4 of Section 25, T19N, R2W, Town of Grant, Monroe County, Wisconsin the boundary of which is described as follows:


Commencing at the W 1/4 Corner of Section 25;
thence N 00°02'43" E along the West line of the NW1/4, 655.78 feet;
thence N 89°03'01" E along the North line of the S1/2 of the SW1/4 of the NW1/4, 660.10 feet to the point of beginning.

Thence N 89°03'01" E along the North line of the S1/2 of the SW1/4 of the NW1/4, 660.62 feet to the East line of the SW1/4 of the NW1/4;
thence S 00°15'59" E along the East line of the SW1/4 of the NW1/4, 480.50 feet;
thence S 89°03'01" W, 663.36 feet to the SE Corner of CSM, Vol 3, Pg 57;
thence N 00°03'41" E along the East line of said CSM, 480.54 feet to the point of beginning.

SURVEYOR'S CERTIFICATE


I, Laurence E Johns III, Registered Land Surveyor, hereby certify that this Survey is correct to the best of my knowledge and belief.

Laurence E Johns III
Laurence E Johns III RLS 2804
Eagle Ridge Surveying
PO Box 213
Wilton, Wisconsin

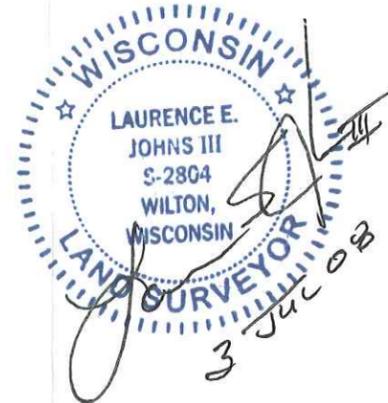

Notes:
This parcel is intended to be the same lands as those described in Doc # 542904.

Access to this parcel is through lands shown in CSM, Vol 3, Pg 57, lying to the West of this parcel.

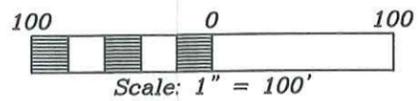

LEGEND

- ⊕ = Found Harrison Monument
- = Found 3/4" Iron Rod
- = Set 3/4" X 18" Iron Rod
- () = Recorded Data.

DRAWN BY: L. Johns	APPROVED BY: L. Johns	REVISIONS	PROJECT	SHT. NAME	SHT. NO.
DATE: 3 July 2008	PROJ. NO. 08-05-02		Doug Path		
DWG. NO.:	DWG.				