



# MAP OF SURVEY

Property lines being located in the NE $\frac{1}{4}$ -NE $\frac{1}{4}$ , SE $\frac{1}{4}$ -NE $\frac{1}{4}$ , & SW $\frac{1}{4}$ -NE $\frac{1}{4}$  of Section 26, T19N-R2W, Town of Grant, Monroe County, Wisconsin.


## SURVEYOR'S CERTIFICATE:

I, Gary L. Dechant, being a duly qualified Surveyor, do hereby certify that by the order and under the direction of Mr. Don Kortbein, I have surveyed and mapped the lines shown herein and that the within map is a true and correct representation of the said lines and that I have fully complied with the provisions of Chapter A-E 7 of the Wisconsin Administrative Code to the best of my knowledge and belief.

*Gary L. Dechant* 2-13-2002  
 DECHANT SURVEYING, LLC  
 17055 Hornet Road Camp Douglas, Wisconsin 54618  
 Ph. No. 608-427-3624

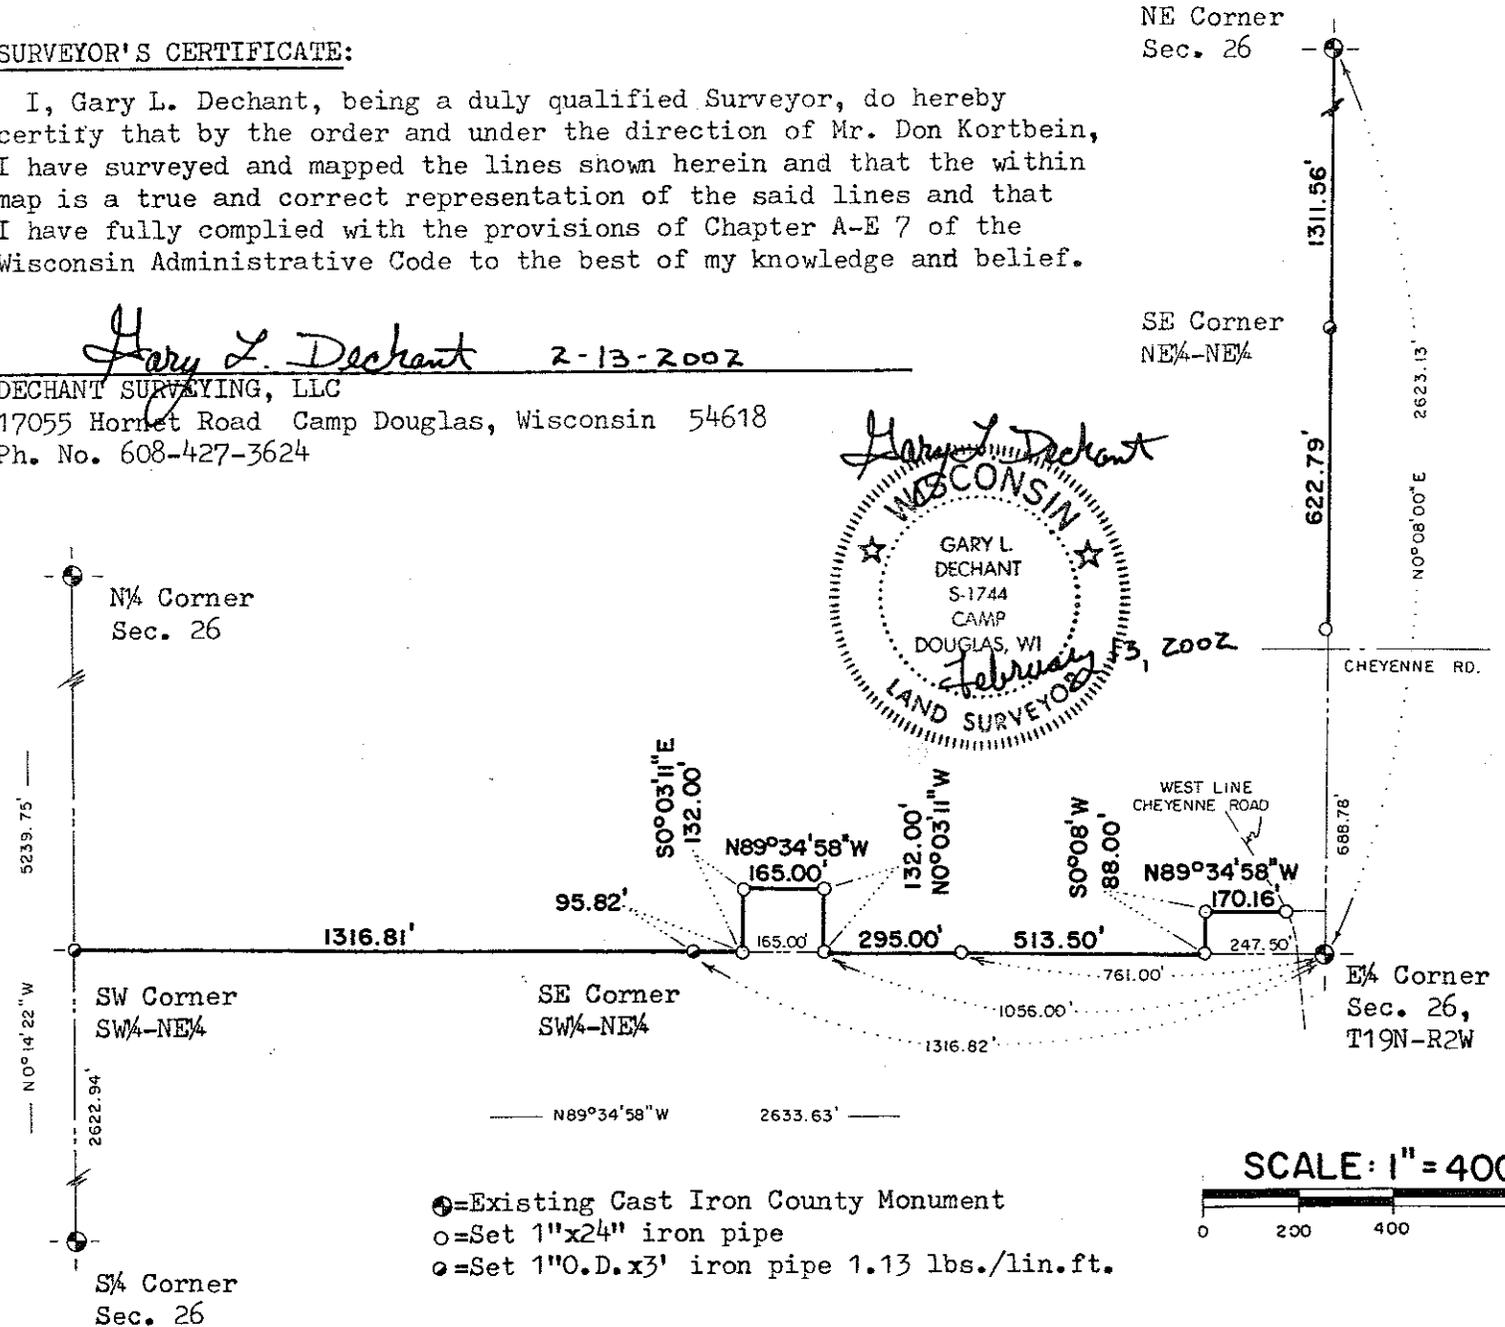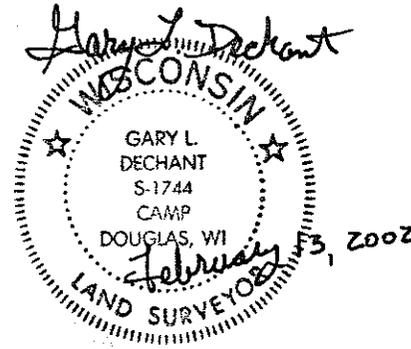

- ⊙=Existing Cast Iron County Monument
- =Set 1"x24" iron pipe
- =Set 1"O.D.x3' iron pipe 1.13 lbs./lin.ft.

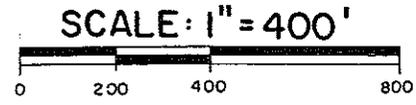

CSR 1887