


PLAT OF SURVEY

LOCATED IN THE NORTH 1/2, SECTION 14, T19N, R4W, TOWN OF LITTLE FALLS, MONROE COUNTY, WISCONSIN.

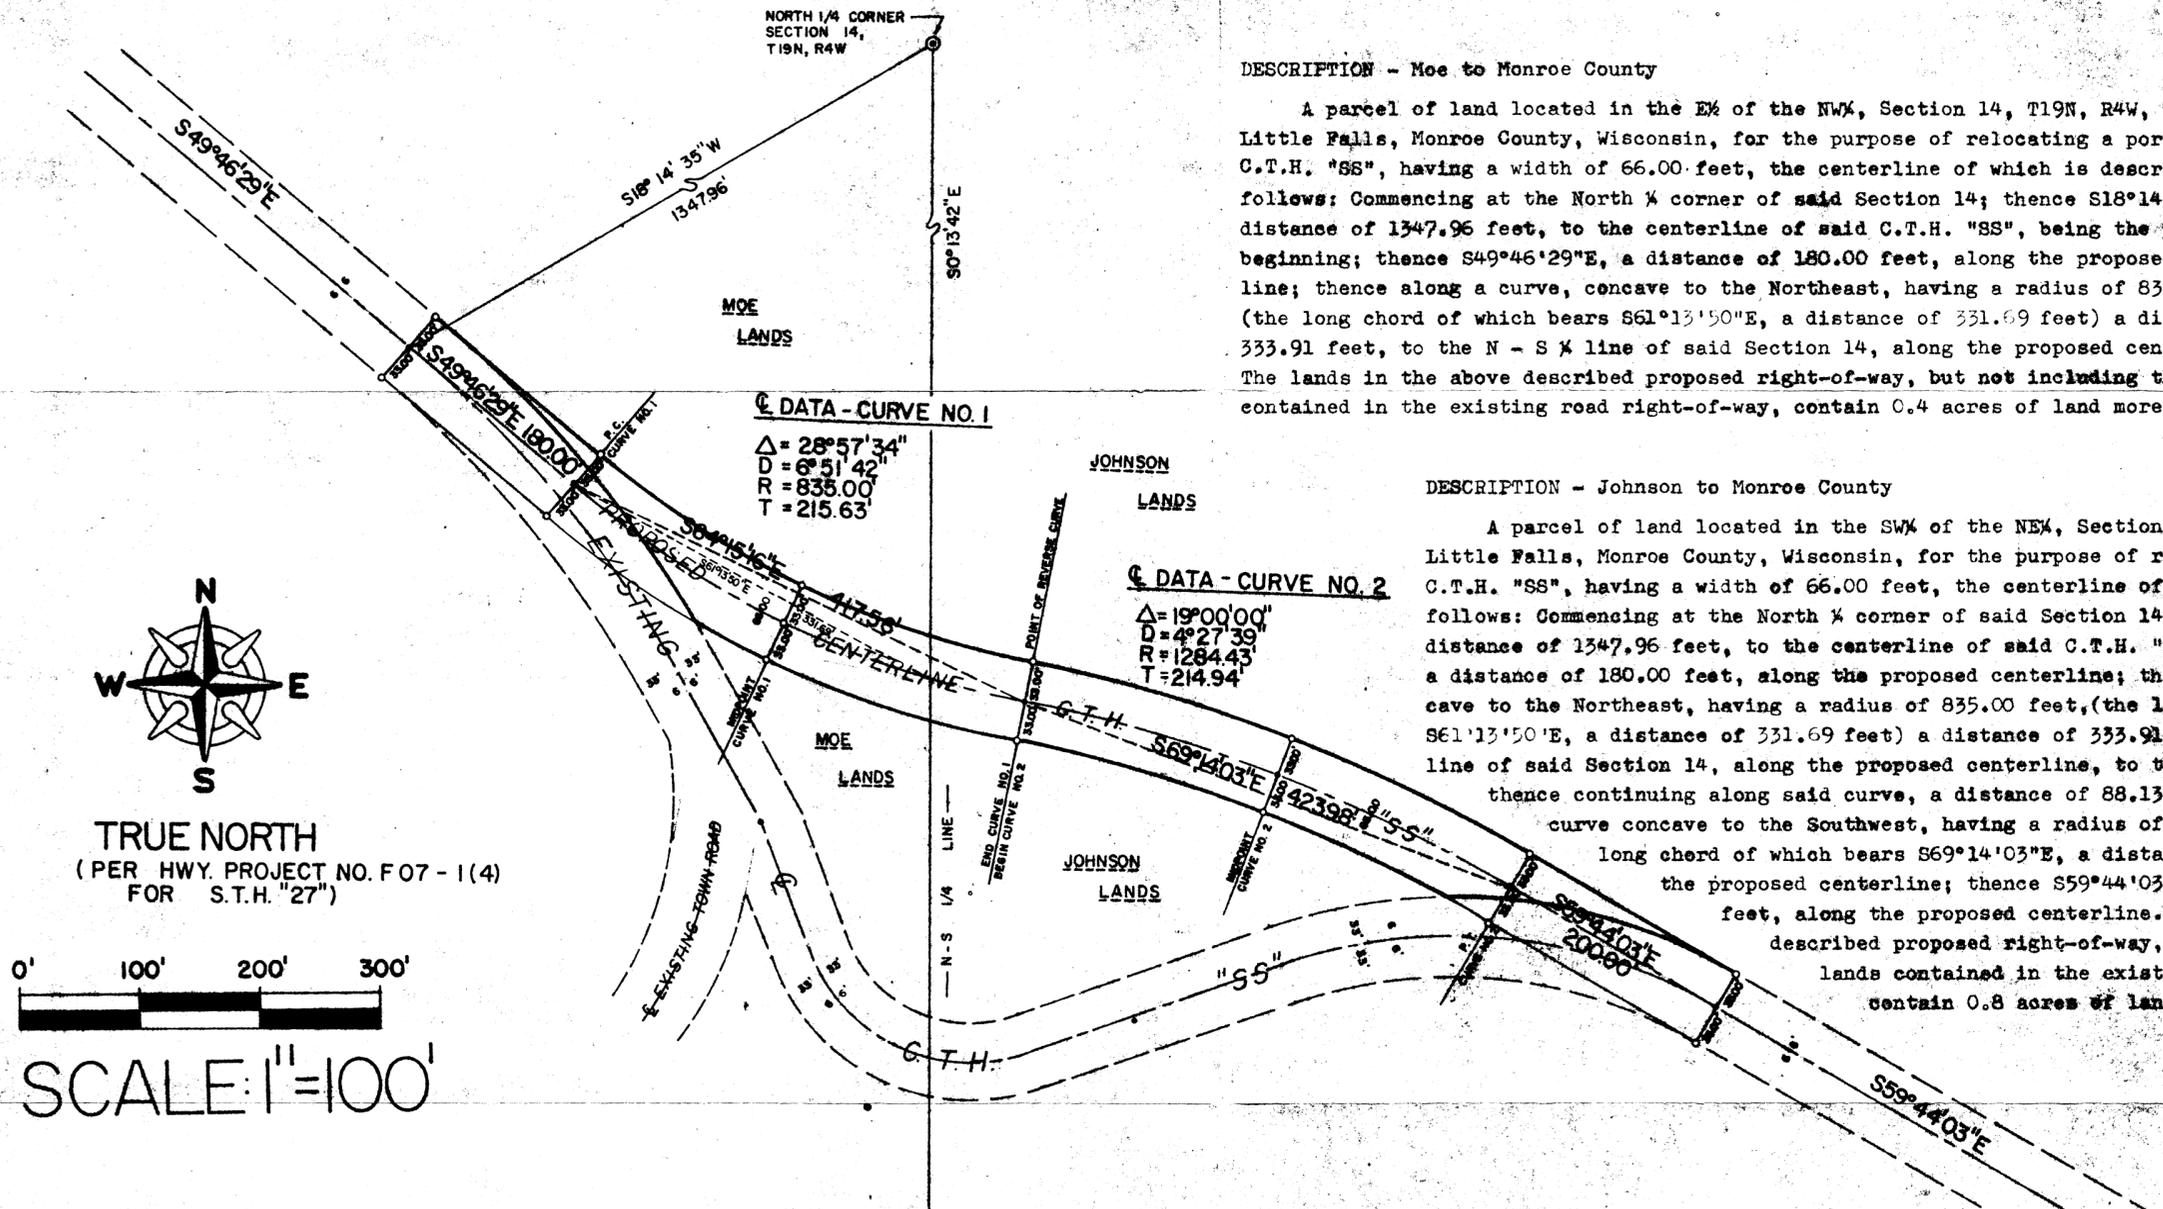


DESCRIPTION - Moe to Monroe County


A parcel of land located in the E½ of the NW¼, Section 14, T19N, R4W, Town of Little Falls, Monroe County, Wisconsin, for the purpose of relocating a portion of C.T.H. "SS", having a width of 66.00 feet, the centerline of which is described as follows: Commencing at the North ¼ corner of said Section 14; thence S18°14'35"W, a distance of 1347.96 feet, to the centerline of said C.T.H. "SS", being the point of beginning; thence S49°46'29"E, a distance of 180.00 feet, along the proposed centerline; thence along a curve, concave to the Northeast, having a radius of 835.00 feet, (the long chord of which bears S61°13'50"E, a distance of 331.69 feet) a distance of 333.91 feet, to the N - S ¼ line of said Section 14, along the proposed centerline. The lands in the above described proposed right-of-way, but not including the lands contained in the existing road right-of-way, contain 0.4 acres of land more or less.

DESCRIPTION - Johnson to Monroe County

A parcel of land located in the SW¼ of the NE¼, Section 14, T19N, R4W, Town of Little Falls, Monroe County, Wisconsin, for the purpose of relocating a portion of C.T.H. "SS", having a width of 66.00 feet, the centerline of which is described as follows: Commencing at the North ¼ corner of said Section 14, thence S18°14'35"W, a distance of 1347.96 feet, to the centerline of said C.T.H. "SS"; thence S49°46'29"E, a distance of 180.00 feet, along the proposed centerline; thence along a curve, concave to the Northeast, having a radius of 835.00 feet, (the long chord of which bears S61°13'50"E, a distance of 331.69 feet) a distance of 333.91 feet, to the N - S ¼ line of said Section 14, along the proposed centerline, to the point of beginning; thence continuing along said curve, a distance of 88.13 feet; thence along a curve concave to the Southwest, having a radius of 1284.43 feet, (the long chord of which bears S69°14'03"E, a distance of 423.98 feet, along the proposed centerline; thence S59°44'03"E, a distance of 200.00 feet, along the proposed centerline. The lands in the above described proposed right-of-way, but not including the lands contained in the existing road right-of-way contain 0.8 acres of land more or less.

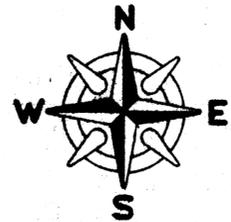

TRUE NORTH
(PER HWY. PROJECT NO. F07 - 1(4)
FOR S.T.H. "27")

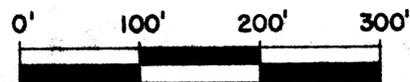


SCALE: 1"=100'

SURVEYOR'S CERTIFICATE:

I, Bryan H. Meyer, being a duly qualified Surveyor, do hereby certify that by the order and under the direction of Mr. George Baker, Monroe County Highway Commissioner, I have surveyed and mapped the property described above and that the within map is a true and correct representation of the exterior boundaries of the land surveyed and that I have complied with the provisions of A-E 5.01 of the Wisconsin Administrative Code, to the best of my knowledge and belief.

Bryan H. Meyer
Bryan H. Meyer, Registered Land Surveyor
R. A. Elm and Associates
Fond du Lac, Wisconsin

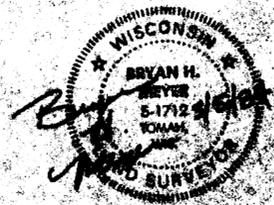

MARCH 5, 1964