

The bearings shown on this map are referenced to the East line of the NE 1/4, Section 21; said line is ASSUMED to bear N0°18'59"E.

Dated this 15th day of October, 1996, at Tomah, Wisconsin.
Revised: December 3, 1996.



SURVEYOR'S CERTIFICATE: I, Bryan H. Meyer, being a duly qualified surveyor, do hereby certify that by the order and under the direction of Attorney Rick Radcliffe, I have surveyed and mapped the North 1608.03 feet of the East line of the NE 1/4, Section 21, T19N, R4W, the East 1773.70 feet of the North line of the said NE 1/4 and the East and South lines of lands described in Vol. 7 D., Page 476, lying East of a town road and that the within map is a true and correct representation of the lines surveyed and that I have complied with the provisions of Chapter A-E 7 of the Wisconsin Admin. Code, to the best of my knowledge and belief.

Bryan H. Meyer


Bryan H. Meyer, Registered Land Surveyor
H. A. Sime and Associates
P. O. Box 50, Tomah, Wisconsin
Phone: (608)-372-5392



COPY

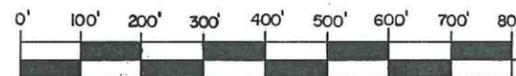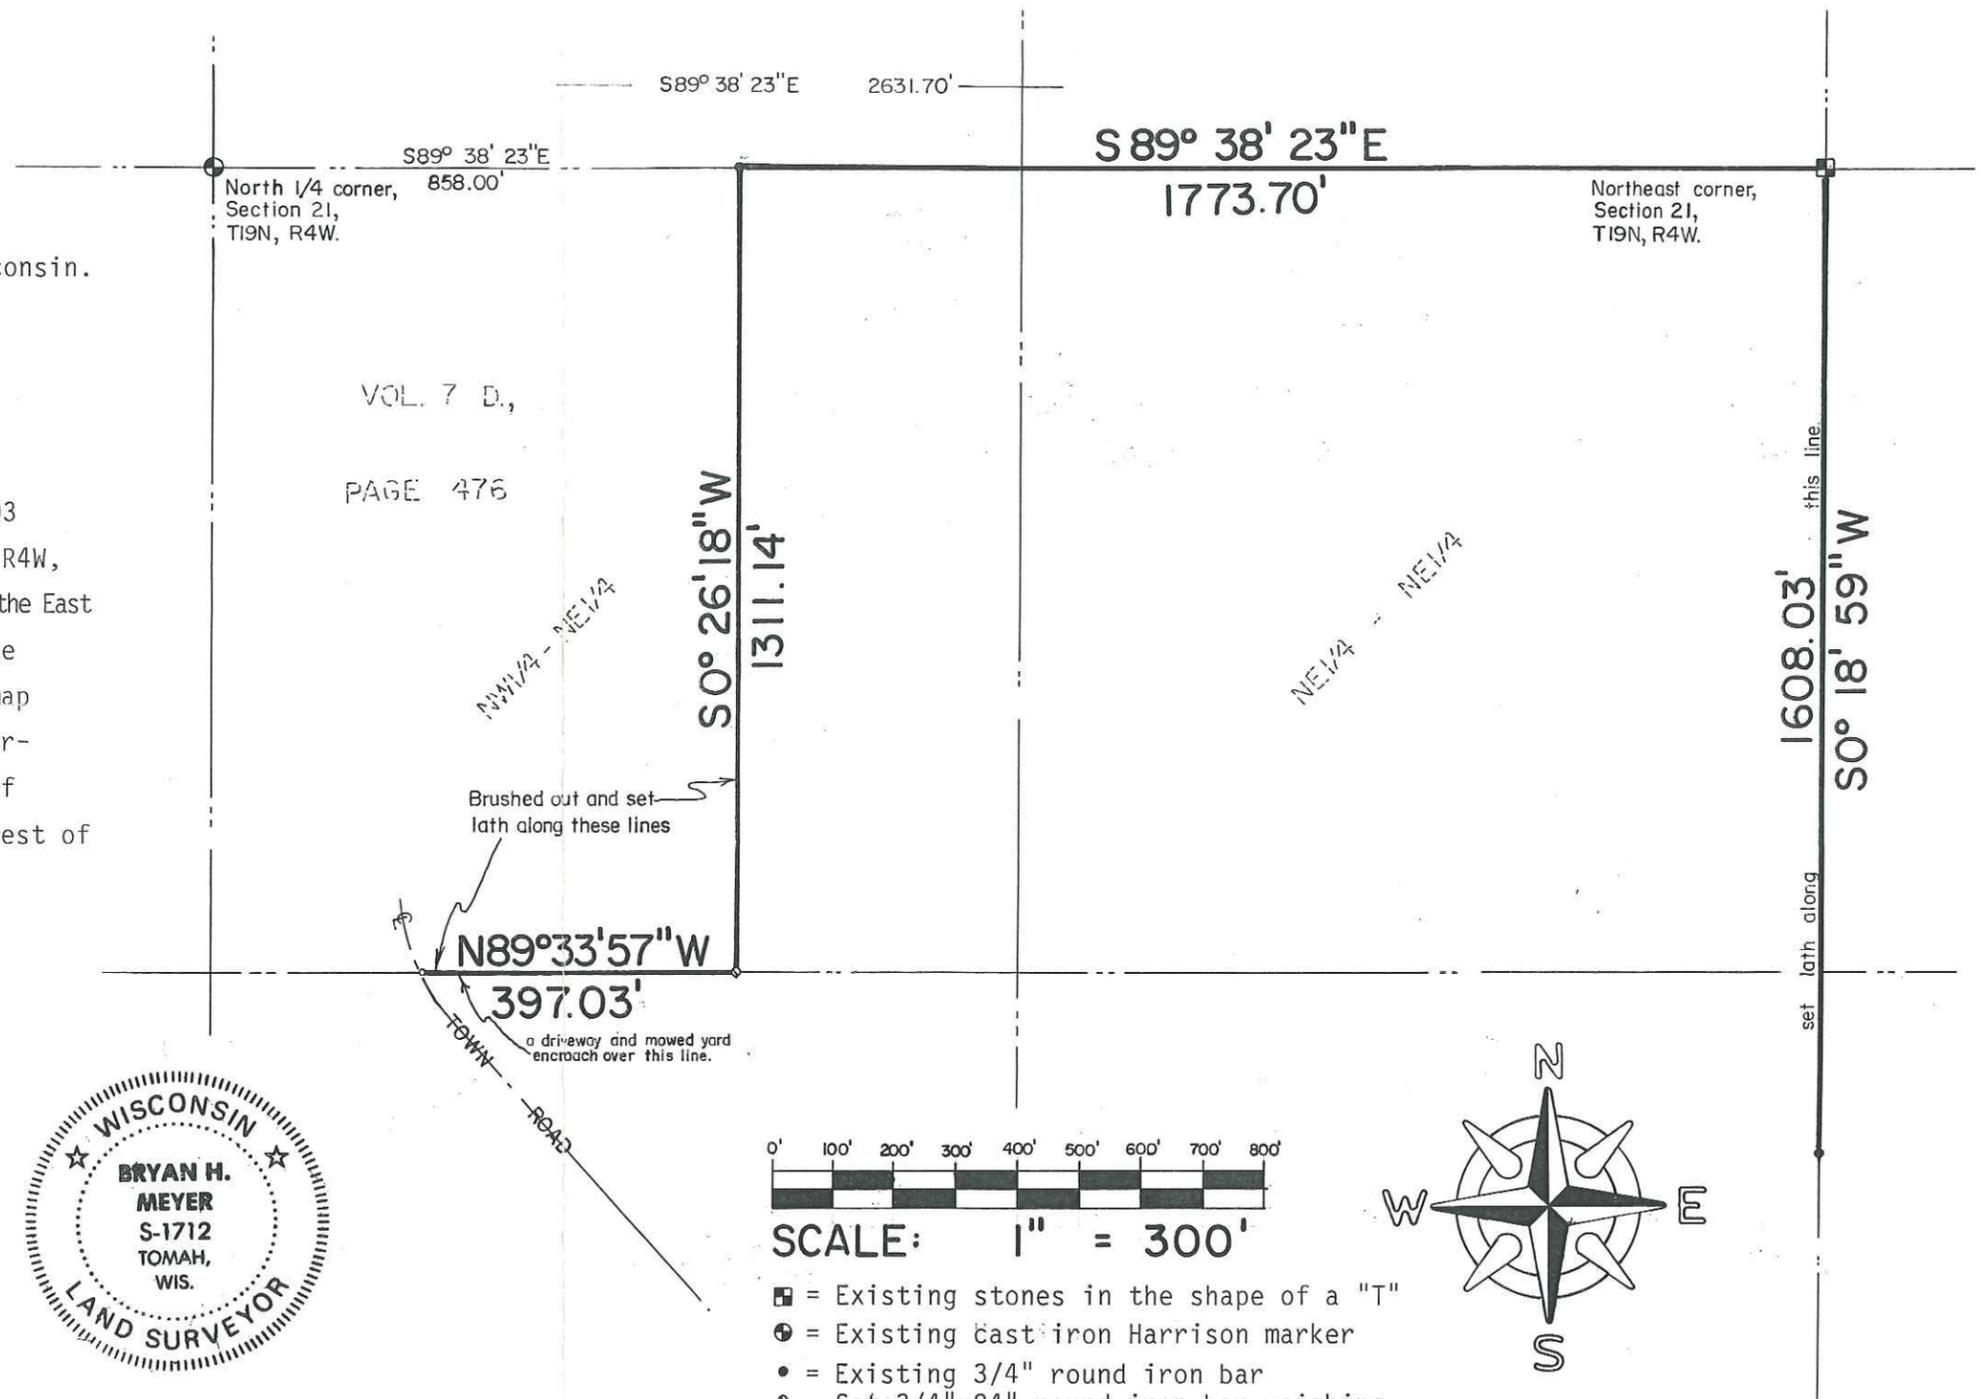

SCALE: 1" = 300'

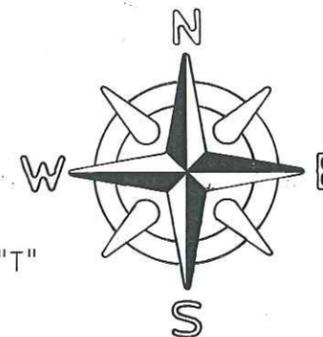

- = Existing stones in the shape of a "T"
- ⊙ = Existing cast iron Harrison marker
- = Existing 3/4" round iron bar
- ◊ = Set 3/4"x24" round iron bar weighing 1.50 lbs./lin. ft.
- ° = Set P. K. nail

PLAT OF SURVEY

Located in the NE 1/4, Section 21, T19N, R4W, Town of Little Falls, Monroe County, Wisconsin.

Reference file number 4367