

1/4 NW 1/4 NE 1/4 SECTION 26,


DESCRIPTION: Proposed Road Centerline Relocation A parcel of land located in the SW-SE and in the SE-SE of Section 23, T19N-R4W, Town of Little Falls, Monroe County, Wisconsin, to be used for County Highway purposes, which centerline is described as follows: Commencing at the SW corner of said Section 23; thence S89°14'23"E along the South line of said SW-SE 977.83 feet; thence N0°18'53"E, 19.18 feet to the point of beginning; thence Easterly along a curve concave to the North, having a radius of 1909.86 feet, (Long Chord bears N86°58'56"E, 222.04 feet) 222.17 feet; thence N83°38'59"E, 507.69 feet; thence Easterly along a curve concave to the South, having a radius of 2291.83 feet, (Long Chord bears N89°50'41"W, 494.63 feet) 495.60 feet. Said parcel being 66 feet in width, containing 1.86 acres of land, more or less.

DESCRIPTION: Harlan Schober to Monroe County A parcel of land located in the SW-SE and in the SE-SE of Section 23, T19N-R4W, Town of Little Falls, Monroe County, Wisconsin, described as follows: Commencing at the SW Corner of said Section 23; thence S89°14'23"E along the South line of said SW-SE 977.83 feet to the point of beginning; thence N0°18'53"E, 52.18 feet; thence Easterly along a curve concave to the North, having a radius of 1876.86 feet, (Long Chord bears N86°58'56"E, 218.20 feet) 218.33 feet; thence N83°38'59"E, 507.69 feet; thence Easterly along a curve concave to the South, having a radius of 2324.83 feet, (Long Chord bears N89°50'41"W, 501.76 feet) 502.74 feet; thence S6°02'23"W, 66.00 feet; thence Westerly along a curve concave to the South, having a radius of 2258.83 feet, (Long Chord bears S89°50'41"W, 487.51 feet) 488.46 feet; thence S83°38'59"W, 507.69 feet; thence Westerly along a curve concave to the North, having a radius of 1942.86 feet, (Long Chord bears S83°46'45"W, 8.78 feet) 8.78 feet to the South line of said SW-SE; thence N89°14'23"W along the South line of said SW-SE 216.79 feet to the point of beginning. Said parcel contains 1.81 acres of land, more or less.

DESCRIPTION: Howard Pierce to Monroe County A parcel of land located in the NW-NE of Section 26, T19N-R4W, Town of Little Falls, Monroe County, Wisconsin, described as follows: Commencing at the NW corner of said Section 26; thence S89°14'23"E along the North line of said NW-NE 977.83 feet to the point of beginning; thence continuing S89°14'23"E along the North line of said NW-NE 216.79 feet; thence Westerly along a curve concave to the North, having a radius of 1942.86 feet, (Long Chord bears S87°06'42"W, 217.11 feet) 217.23 feet; thence N0°18'53"E, 13.82 feet to the point of beginning. Said parcel contains 0.05 acre of land, more or less.

SURVEYOR'S CERTIFICATE: I, Gary L. Dechant, being a duly qualified Surveyor, do hereby certify that by the order of Mr. George Baker, Monroe County Highway Commissioner, I have surveyed and mapped the above described properties and that the within map is a true and correct representation of the exterior boundaries of the lands surveyed to the best of my knowledge and belief.

Gary L. Dechant
 G. L. DECHANT SURVEYING
 RT. 2 BOX 96A CAMP DOUGLAS, WISCONSIN 54618
 PH. NO. 608-427-3624

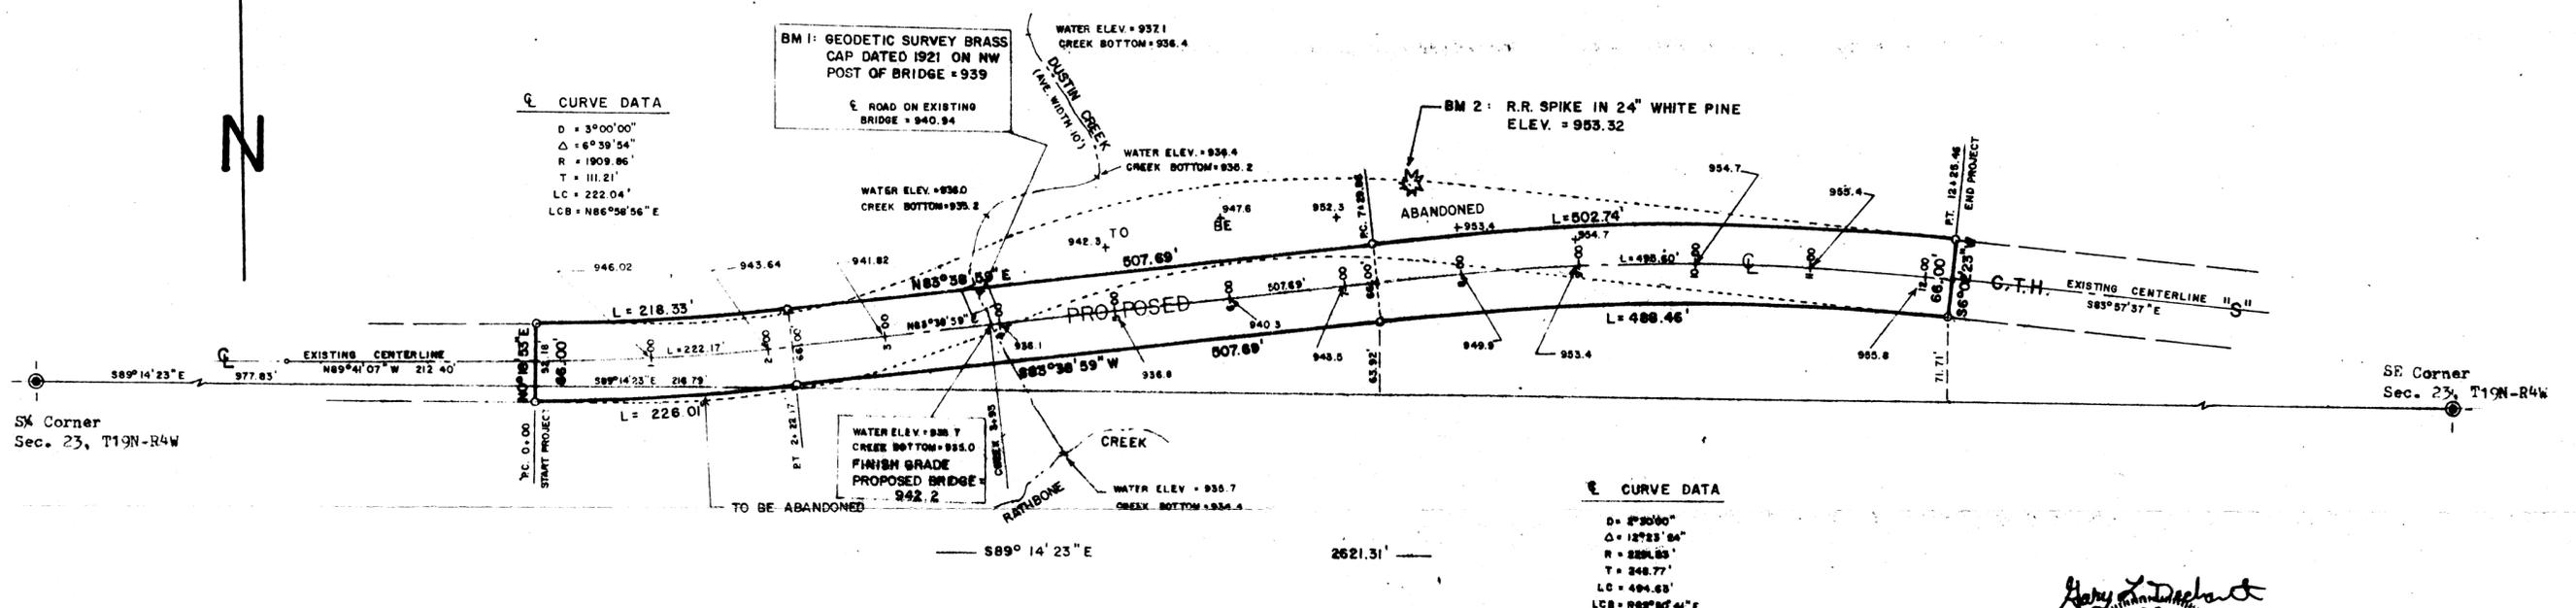

⊙ = Existing Cast Iron Harrison Monument
 ○ = Set 3/4"x24" round iron bar min. wt. 1.50 lbs./lin. ft.

Bearings referenced to True North as per Certified Survey Map Document No. 368913.

SCALE: 1" = 100'

Gary L. Dechant
 WISCONSIN
 GARY L. DECHANT
 S-714
 CAMP DOUGLAS, WI
 LAND SURVEYOR
 July 21, 1989

ROAD RELOCATION SURVEY

Located in the NW-NE of Section 26; in the SW-SE and in the SE-SE of Section 23, T19N-R4W, Town of Little Falls, Monroe County, Wisconsin.