


# Plat Of Survey

Being Part Of Lots 5 & 6,  
 Certified Survey Map, Volume 19, Page 74,  
 Located In The NE1/4 Of The SW1/4  
 And The SE1/4 Of The SW1/4 Of  
 Section 26, T19N, R4W, Town Of Little Falls,  
 Monroe County, Wisconsin

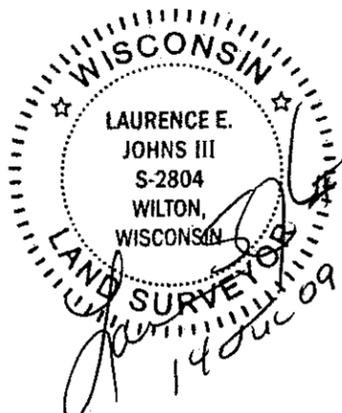

**Note:**  
 The purpose of this survey is so that the owner of Lot 5 to obtain ownership of Parcel 'A' and the owner of Lot 6 to obtain ownership of Parcel 'B'.

**PARCEL 'A'**

A parcel of land being part of Lot 6, CSM, Vol 19, Pg 74, located in the NE1/4 of the SW1/4 of Section 26, T19N, R4W, Town of Little Falls, Monroe County, Wisconsin the boundary of which is described as follows:



Commencing at the W 1/4 Corner of Section 26;  
 thence S 00°15'32" E along the West line of the SW1/4, 1309.16 feet to the SW Corner of the NW1/4 of the SW1/4;  
 thence S 89°40'16" E along the South line of the NW1/4 of the SW1/4, 1310.28 feet to the SW Corner of the NE1/4 of the SW1/4;  
 thence S 75°38'00" E, 353.04 feet to the SE Corner of Lot 5, CSM, Vol 19, Pg 74;  
 thence N 00°14'30" W along the East line of said Lot 5, 125.46 feet to the point of beginning.  
 Thence N 00°14'30" W along the East line of said Lot 5, 119.16 feet;  
 thence S 17°05'30" E, 114.96 feet;  
 thence S 74°25'31" W, 34.55 feet to the point of beginning.

**DESCRIPTIONS**

**PARCEL 'B'**

A parcel of land being part of Lot 5, CSM, Vol 19, Pg 74, located in the NE1/4 of the SW1/4 and the SE1/4 of the SW1/4 of Section 26, T19N, R4W, Town of Little Falls, Monroe County, Wisconsin the boundary of which is described as follows:

Commencing at the W 1/4 Corner of Section 26;  
 thence S 00°15'32" E along the West line of the SW1/4, 1309.16 feet to the SW Corner of the NW1/4 of the SW1/4;  
 thence S 89°40'16" E along the South line of the NW1/4 of the SW1/4, 1310.28 feet to the SW Corner of the NE1/4 of the SW1/4;  
 thence S 75°38'00" E, 353.04 feet to the SE Corner of Lot 5, CSM, Vol 19, Pg 74 and the point of beginning.  
 Thence N 15°23'21" W, 121.00 feet;  
 thence N 74°25'31" E, 32.80 feet to the East line of said Lot 5;  
 thence S 00°14'30" E along the East line of said Lot 5, 125.46 feet to the point of beginning.

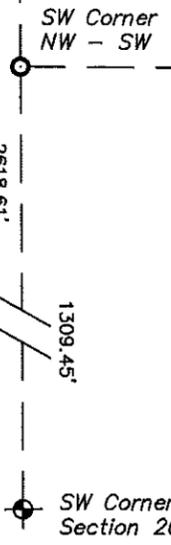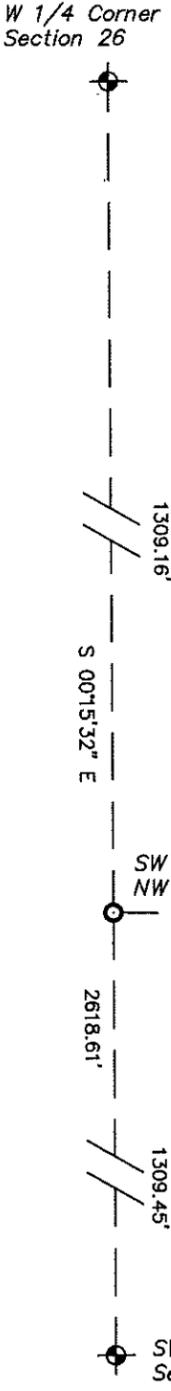

Bearings are based on the West line of the NW1/4 of Section 26, recorded to bear S 00°15'32" E (Grid) (Monroe County Coordinates)



**LEGEND**

- ⊙ = Existing Harrison Monument
- ⊙ = Existing 1" Iron Pipe
- = Found 3/4" Iron Rod
- ▲ = Found PK Nail
- ⊙ = Set 3/4" X 18" Iron Rod
- ( ) = Recorded Data.

**SURVEYOR'S CERTIFICATE**

I, Laurence E Johns III, Registered Land Surveyor, hereby certify that this Survey is correct to the best of my knowledge and belief.

Laurence E Johns III RLS 2804  
 Eagle Ridge Surveying  
 PO Box 213  
 Wilton, Wisconsin

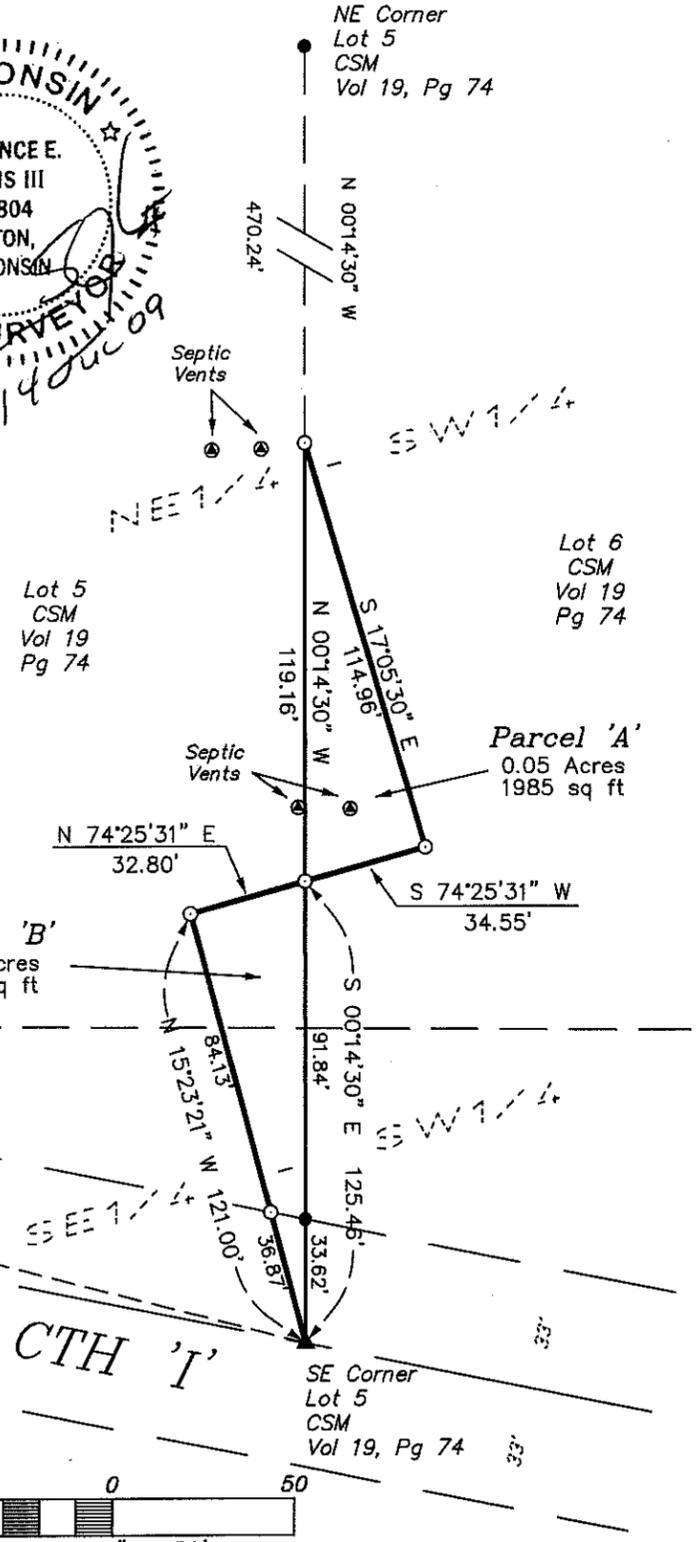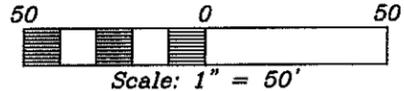

DRAWN BY: L Johns	APPROVED BY: L Johns	REVISIONS	PROJECT
DATE: 14 July 2009	PROJ. NO. 09-07-02		Tim Van Kirk
DWG. NO.:	DWG.		SHT. NAME
			SHT. NO.