


MAP OF SURVEY

Part of the SW $\frac{1}{4}$ -SE $\frac{1}{4}$, Section 33, T19N, R4W, Monroe County, WI

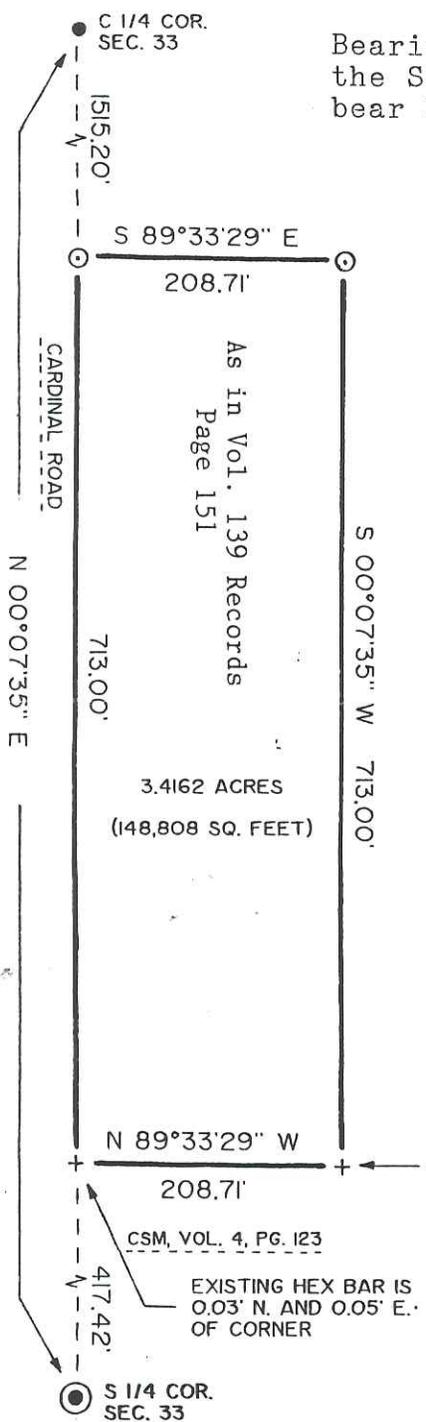


Bearings are referenced to the West line of the SE $\frac{1}{4}$ of Section 33 which is assumed to bear N00°07'35\"E.

LEGEND

- ⊙ Existing Harrison cast iron monument
- Ex. 3/4" dia. hex. bar
- ⊙ Set 1"ID x 24" iron pipe, 1.68 lbs/ft
- + Not monumented; see notes by corners


Surveyor's Certificate

I, Dennis W. Melichar, registered land surveyor, do hereby certify that by the order of Donald Getter I have surveyed, divided and mapped a part of the SW $\frac{1}{4}$ -SE $\frac{1}{4}$, Section 33, T19N, R4W, Monroe County, WI described as: Starting at the South Quarter Corner of said Section 33; then N00°07'35\"E along the west line of said SW $\frac{1}{4}$ -SE $\frac{1}{4}$ 417.42 feet to the point of beginning; then continuing N00°07'35\"E 713.00 feet to a 1"ID iron pipe; then S89°33'29\"E 208.71 feet to a 1"ID iron pipe; then S00°07'35\"W 713.00 feet; then N89°33'29\"W 208.71 feet to the point of beginning.

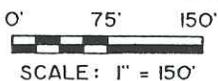

I further certify that this map is a true and correct representation of the land surveyed and divided and that I have complied with Chapter A-E7 of Wisconsin Administrative Code to the best of my knowledge and belief.

EXISTING HEX BAR IS 0.04' N. AND 0.07' E. OF CORNER
 EXISTING 1-1/8" SHAFT IS 0.80' W. OF HEX BAR

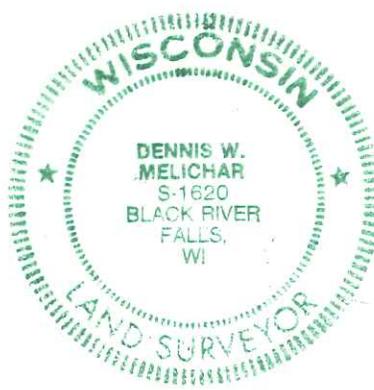

The Melichar Boundary Company
 339 N. Water Street
 Black River Falls, WI 54615
 By Dennis W. Melichar, agent

Dennis W. Melichar
 R.L.S. No. 1620

September 21, 1999

CSR 1972