

N 1/4 COR.
SEC. 34

SKETCH OF SURVEY

For Sigurd Jacobson to prepare a description for a deed to convey a parcel of land located in the NE 1/4 of the NE 1/4 of Section 34 - T 19 N - R 4 W, Monroe County, Wis. to Howard C. Becker.

Survey made Sept. 10, 1967 by Ray W. Hurlburt, R.L.S.




The North section line and the South line of this parcel are lines projected from monuments indicated on the map of survey of the Cataract School land made in 1964.

Because of absence of information regarding monuments for control of the East end of these lines and the probable excessive cost of reestablishing these points, my clients did not want to incur this expense. Therefore I did not assume responsibility for the legal location of these two lines and the contracting parties were so informed.

The calculated distance of the Southwest corner of this parcel is 1361.36 feet South of the North line of this section, located and described above, but the South line conforms very closely with the old fence line.

NOTE - The Northerly corner of this parcel was marked only temporarily with a wood stake, and I am not sure if the Easterly corner was marked with an iron stake. Mr. Jacobson said he intended to have more lots surveyed along CH "B" later.

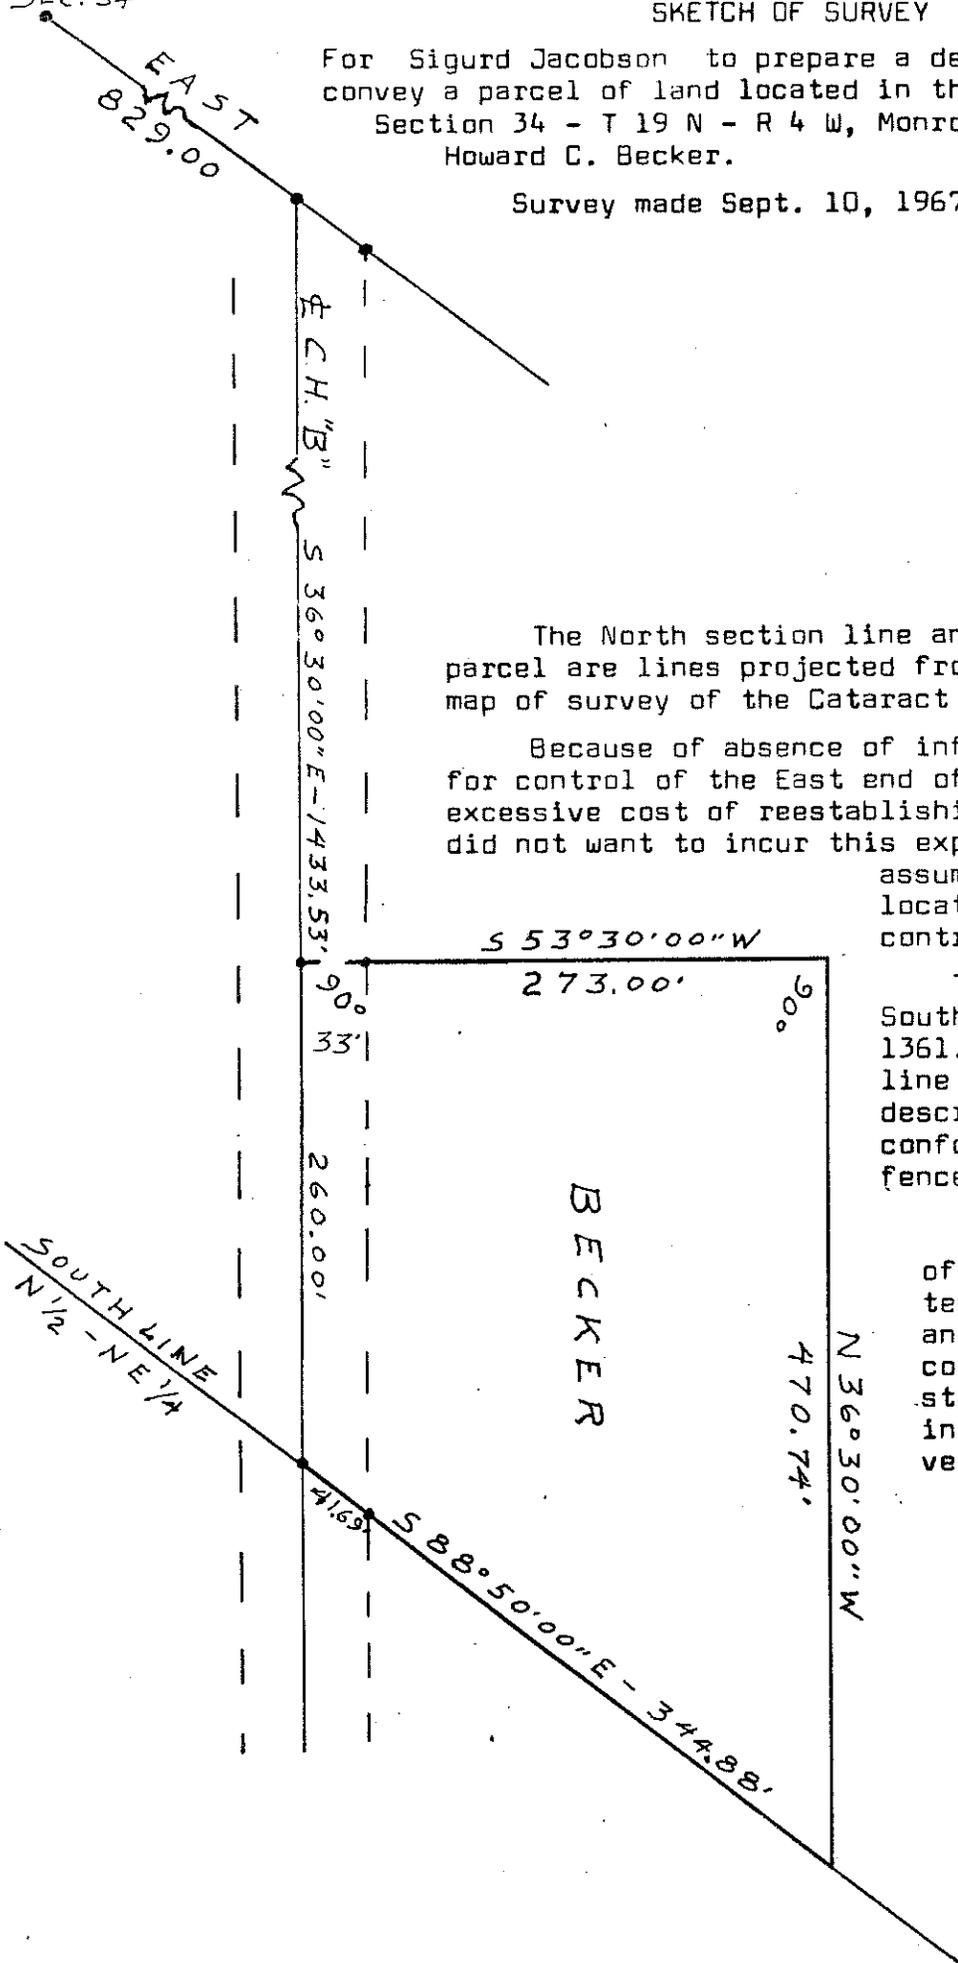

CSR 1976