



Ex. TCP Monument
W¼ Corner
Sec. 8

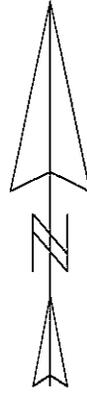

Scale: 1" = 200'

The west line of the SW¼ bears N0°03'38"E
per Vol. 22 Certified Survey Maps, Page 080.
(Monroe County Grid)

+ = Set Nail and Lath

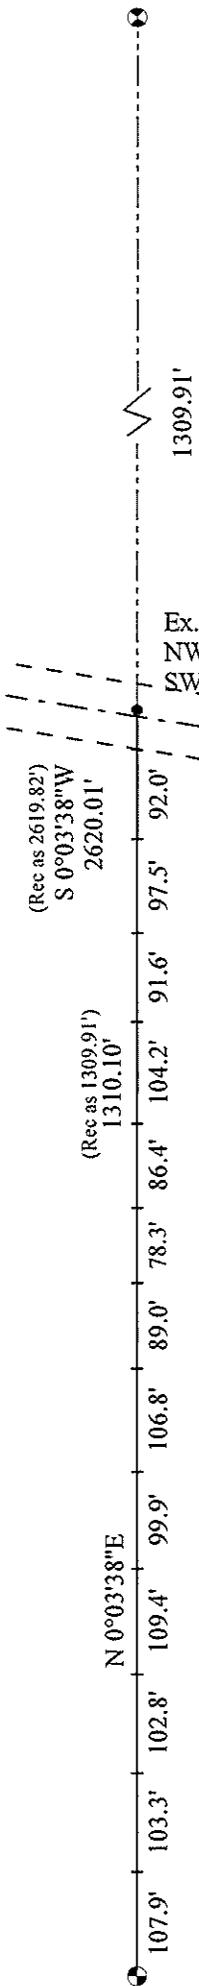

Kipper Ave.

DESCRIPTION

The West line of the SW¼-SW¼, Section 8, T16N-R1E, Town of Clifton, Monroe County, Wisconsin described as follows: Beginning at the Southwest corner of said Section 8; thence N0°03'38"E, a distance of 1310.10 feet to the Northwest corner of said SW¼-SW¼ and the end of the line being described.


SURVEYOR'S CERTIFICATE

I, Garold A. Sime, being a duly qualified Surveyor, do hereby certify that by the order and under the direction of Cindy Grassman, I have surveyed and mapped the line described and that the within map is a true and correct representation of the line surveyed and that I have fully complied with the provisions of Chapter AE 7 of the Wisconsin Administrative Code to the best of my knowledge and belief.

Garold A. Sime

Garold A. Sime, Registered Land Surveyor S-1261
H. A. Sime & Associates
P. O. Box 50
Tomah, WI 54660
Phone: 608 372-5392
April 26, 2010

Ex. Harrison Monument
SW Corner
Sec. 8

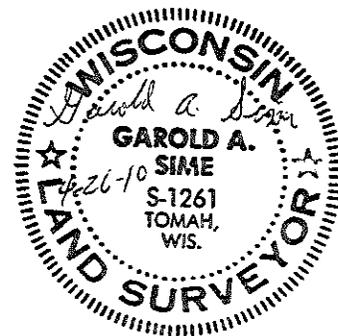

PLAT OF SURVEY

The West line of the SW¼-SW¼, Section 8, T16N-R1E,
Town of Clifton, Monroe County, Wisconsin

File No. 5210

CSR 1999