

0' 150' 300' 600'  
**SCALE: 1" = 300'**


- = Existing cast iron Harrison marker
- = Set 3/4" x 18" round iron bar weighing 1.50 lbs./lin. ft.

Dated this 15th day of October, 2008,  
 at Tomah, Wisconsin.

The bearings shown on this map are referenced to the West line of the SW<sup>1</sup>/<sub>4</sub> of Section 14; said line is ASSUMED to bear S0°22'39"E.

West 1/4 corner,  
 Section 14, T17N, R1E.

Vol. 333 R,  
 Page 557

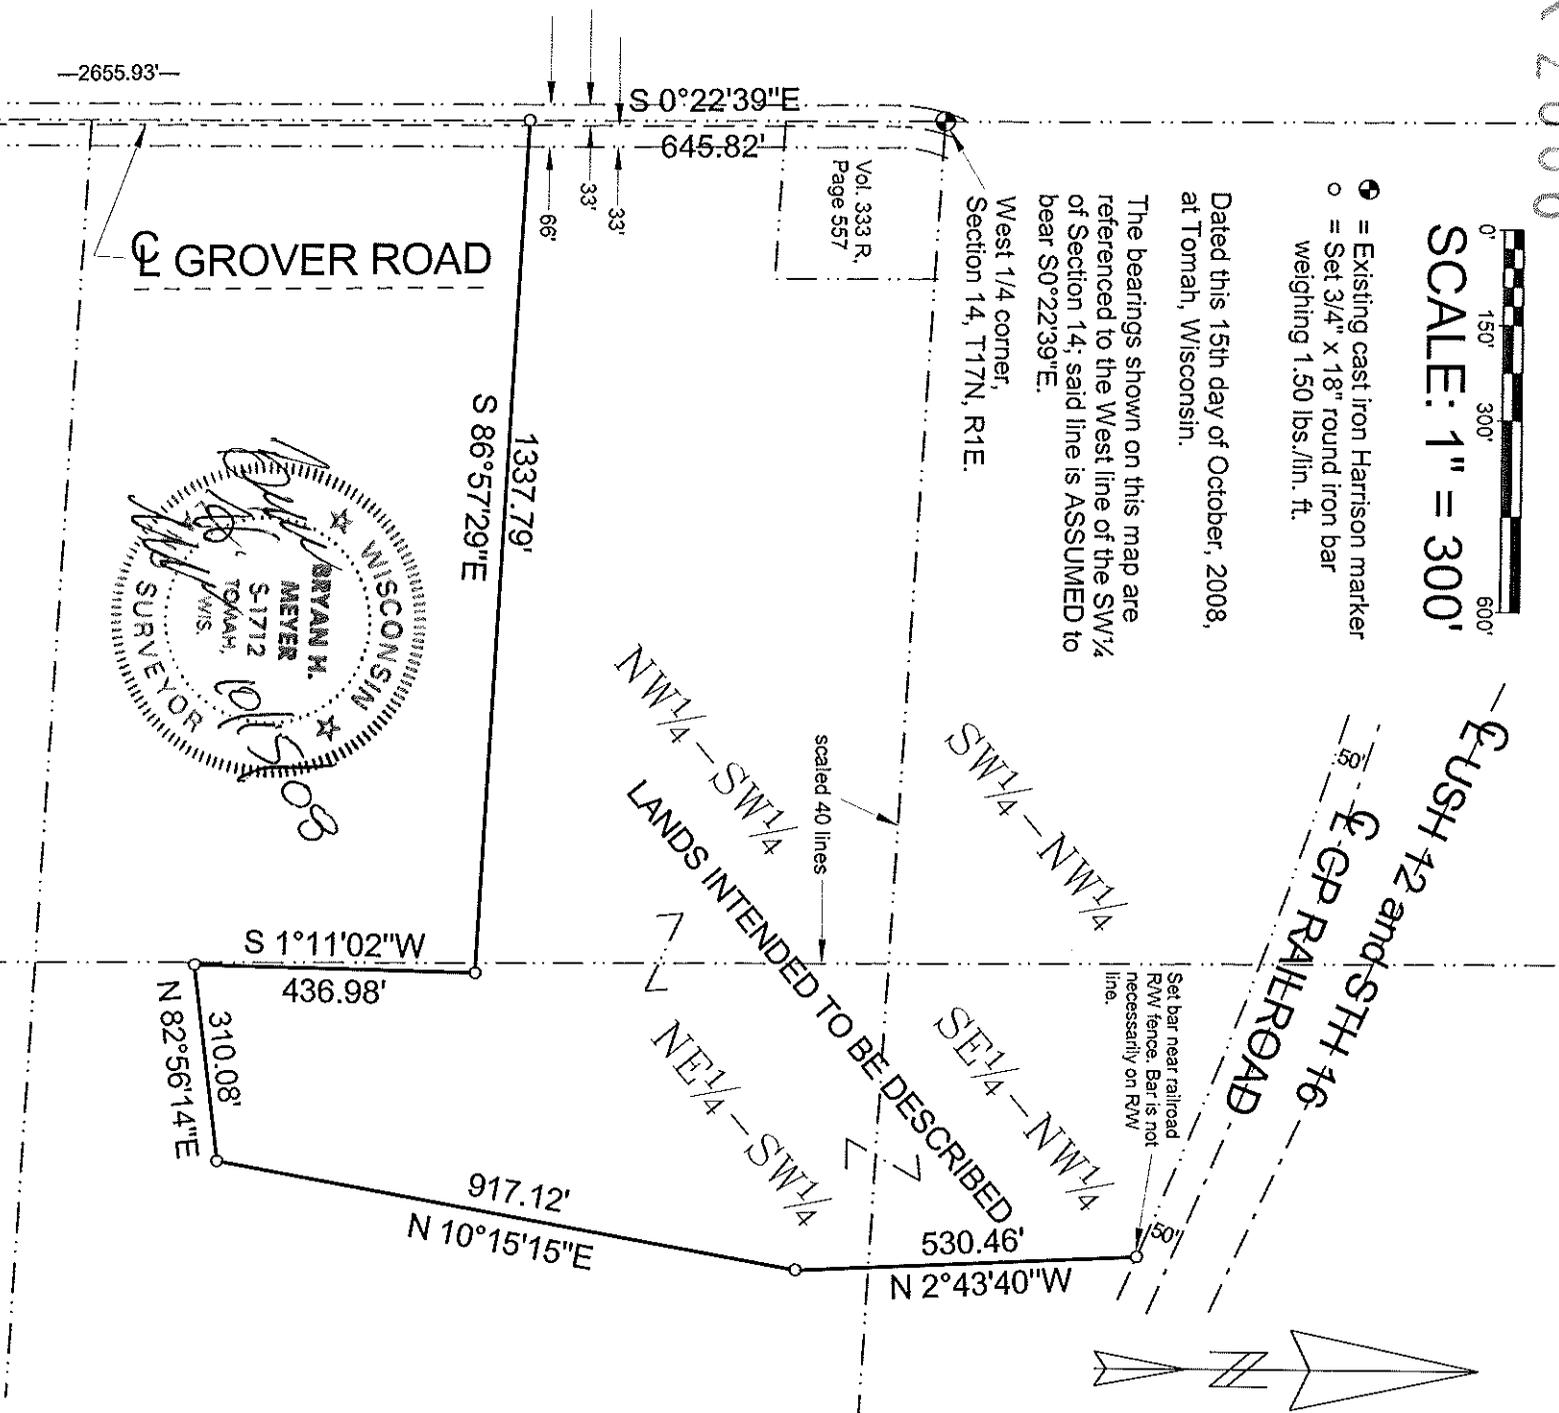

**LANDS TO BE CONVEYED**

All that part of the NW<sup>1</sup>/<sub>4</sub>-SW<sup>1</sup>/<sub>4</sub>, NE<sup>1</sup>/<sub>4</sub>-SW<sup>1</sup>/<sub>4</sub> and SE<sup>1</sup>/<sub>4</sub>-NW<sup>1</sup>/<sub>4</sub>, Section 14, T17N, R1E, Town of Oakdale, Monroe County, Wisconsin, lying Southerly of the CP Railroad and Northerly of the following described line: Commencing at the West 1/4 corner of said Section 14; thence S0°22'39"E, along the West line of the said NW<sup>1</sup>/<sub>4</sub>-SW<sup>1</sup>/<sub>4</sub>, a distance of 645.82 feet, to the POINT OF BEGINNING of said line; thence S86°57'29"E, a distance of 1337.79 feet; thence S1°11'02"W, a distance of 436.98 feet; thence N82°56'14"E, a distance of 310.08 feet; thence N10°15'15"E, a distance of 917.12 feet; thence N2°43'40"W, to the Southerly right-of-way line of the CP Railroad and the END OF SAID LINE. Excepting therefrom those lands described in Vol. 333 Records, Page 557.

Intending to describe lands in the NW<sup>1</sup>/<sub>4</sub>-SW<sup>1</sup>/<sub>4</sub> lying North of the line bearing S86°57'29"E (excepting lands described in Vol. 333 Records, Page 557). Intending to describe lands in the NE<sup>1</sup>/<sub>4</sub>-SW<sup>1</sup>/<sub>4</sub> lying East of the line bearing S1°11'02"W, North of the line bearing N82°56'14"E and West of the lines bearing N10°15'15"E and N2°43'40"W; intending to describe lands in the SE<sup>1</sup>/<sub>4</sub>-NW<sup>1</sup>/<sub>4</sub> lying West of the line bearing N2°43'40"W and South of the Southerly RW line of the CP Railroad.

**SURVEYOR'S CERTIFICATE:**

I, Bryan H. Meyer, being a duly qualified surveyor, do hereby certify that by the order and under the direction of Attorney James Quartermont, I have surveyed and mapped the line described hereon and that the within map is a true and correct representation of the line surveyed and that I have complied with the provisions of Chapter AET of the Wisconsin Administrative Code, to the best of my knowledge and belief.

*Bryan H. Meyer*  
 Bryan H. Meyer, Registered Land Surveyor

H. A. Sime and Associates  
 P. O. Box 50, Tomah, Wisconsin 54660  
 Phone: 608-372-5392

**PLAT OF SURVEY**

Located in the NW<sup>1</sup>/<sub>4</sub>-SW<sup>1</sup>/<sub>4</sub>, NE<sup>1</sup>/<sub>4</sub>-SW<sup>1</sup>/<sub>4</sub> and SE<sup>1</sup>/<sub>4</sub>-NW<sup>1</sup>/<sub>4</sub>, Section 14, T17N, R1E, Town of Oakdale, Monroe County, Wisconsin.

Reference file number 5183