

# PLAT OF SURVEY

Located in the Frac. NE $\frac{1}{4}$ -NW $\frac{1}{4}$ , Section 5, T17N, R1E, Town of Oakdale, Monroe County, Wisconsin.

## SURVEYOR'S CERTIFICATE:


I, Bryan H. Meyer, being a duly qualified surveyor, do hereby certify that by the order and under the direction of Eric Dietzman, I have surveyed and mapped the South and West lines of lands described in Vol. 166 Records, Page 418 at document number 426702, being located in the Frac. NE $\frac{1}{4}$ -NW $\frac{1}{4}$ , Section 5, T17N, R1E, Town of Oakdale, Monroe County, Wisconsin and that the within map is a true and correct representation of the lines surveyed and that I have complied with the provisions of Chapter A-E7 of the Wisconsin Administrative Code, to the best of my knowledge and belief.




Bryan H. Meyer, Registered Land Surveyor  
H. A. Sime and Associates  
P. O. Box 50, Tomah, Wisconsin 54660  
Phone: 608-372-5392

## DESCRIPTION:

The South and West lines of lands described in Vol. 166 Records, Page 418 at document number 426702 being located in the Fractional NE $\frac{1}{4}$ -NW $\frac{1}{4}$ , Section 5, T17N, R1E, Town of Oakdale, Monroe County, Wisconsin. Said lines are described as follows: Commencing at the North  $\frac{1}{4}$  corner of said Section 5; thence S1 $^{\circ}$ 51'27"E, along the East line of the Fractional NW $\frac{1}{4}$  of said Section 5, a distance of 1039.14 feet, to the point of beginning; thence N88 $^{\circ}$ 22'43"W, a distance of 659.13 feet; thence N1 $^{\circ}$ 53'20"W, a distance of 1041.19 feet, to the end of said lines.

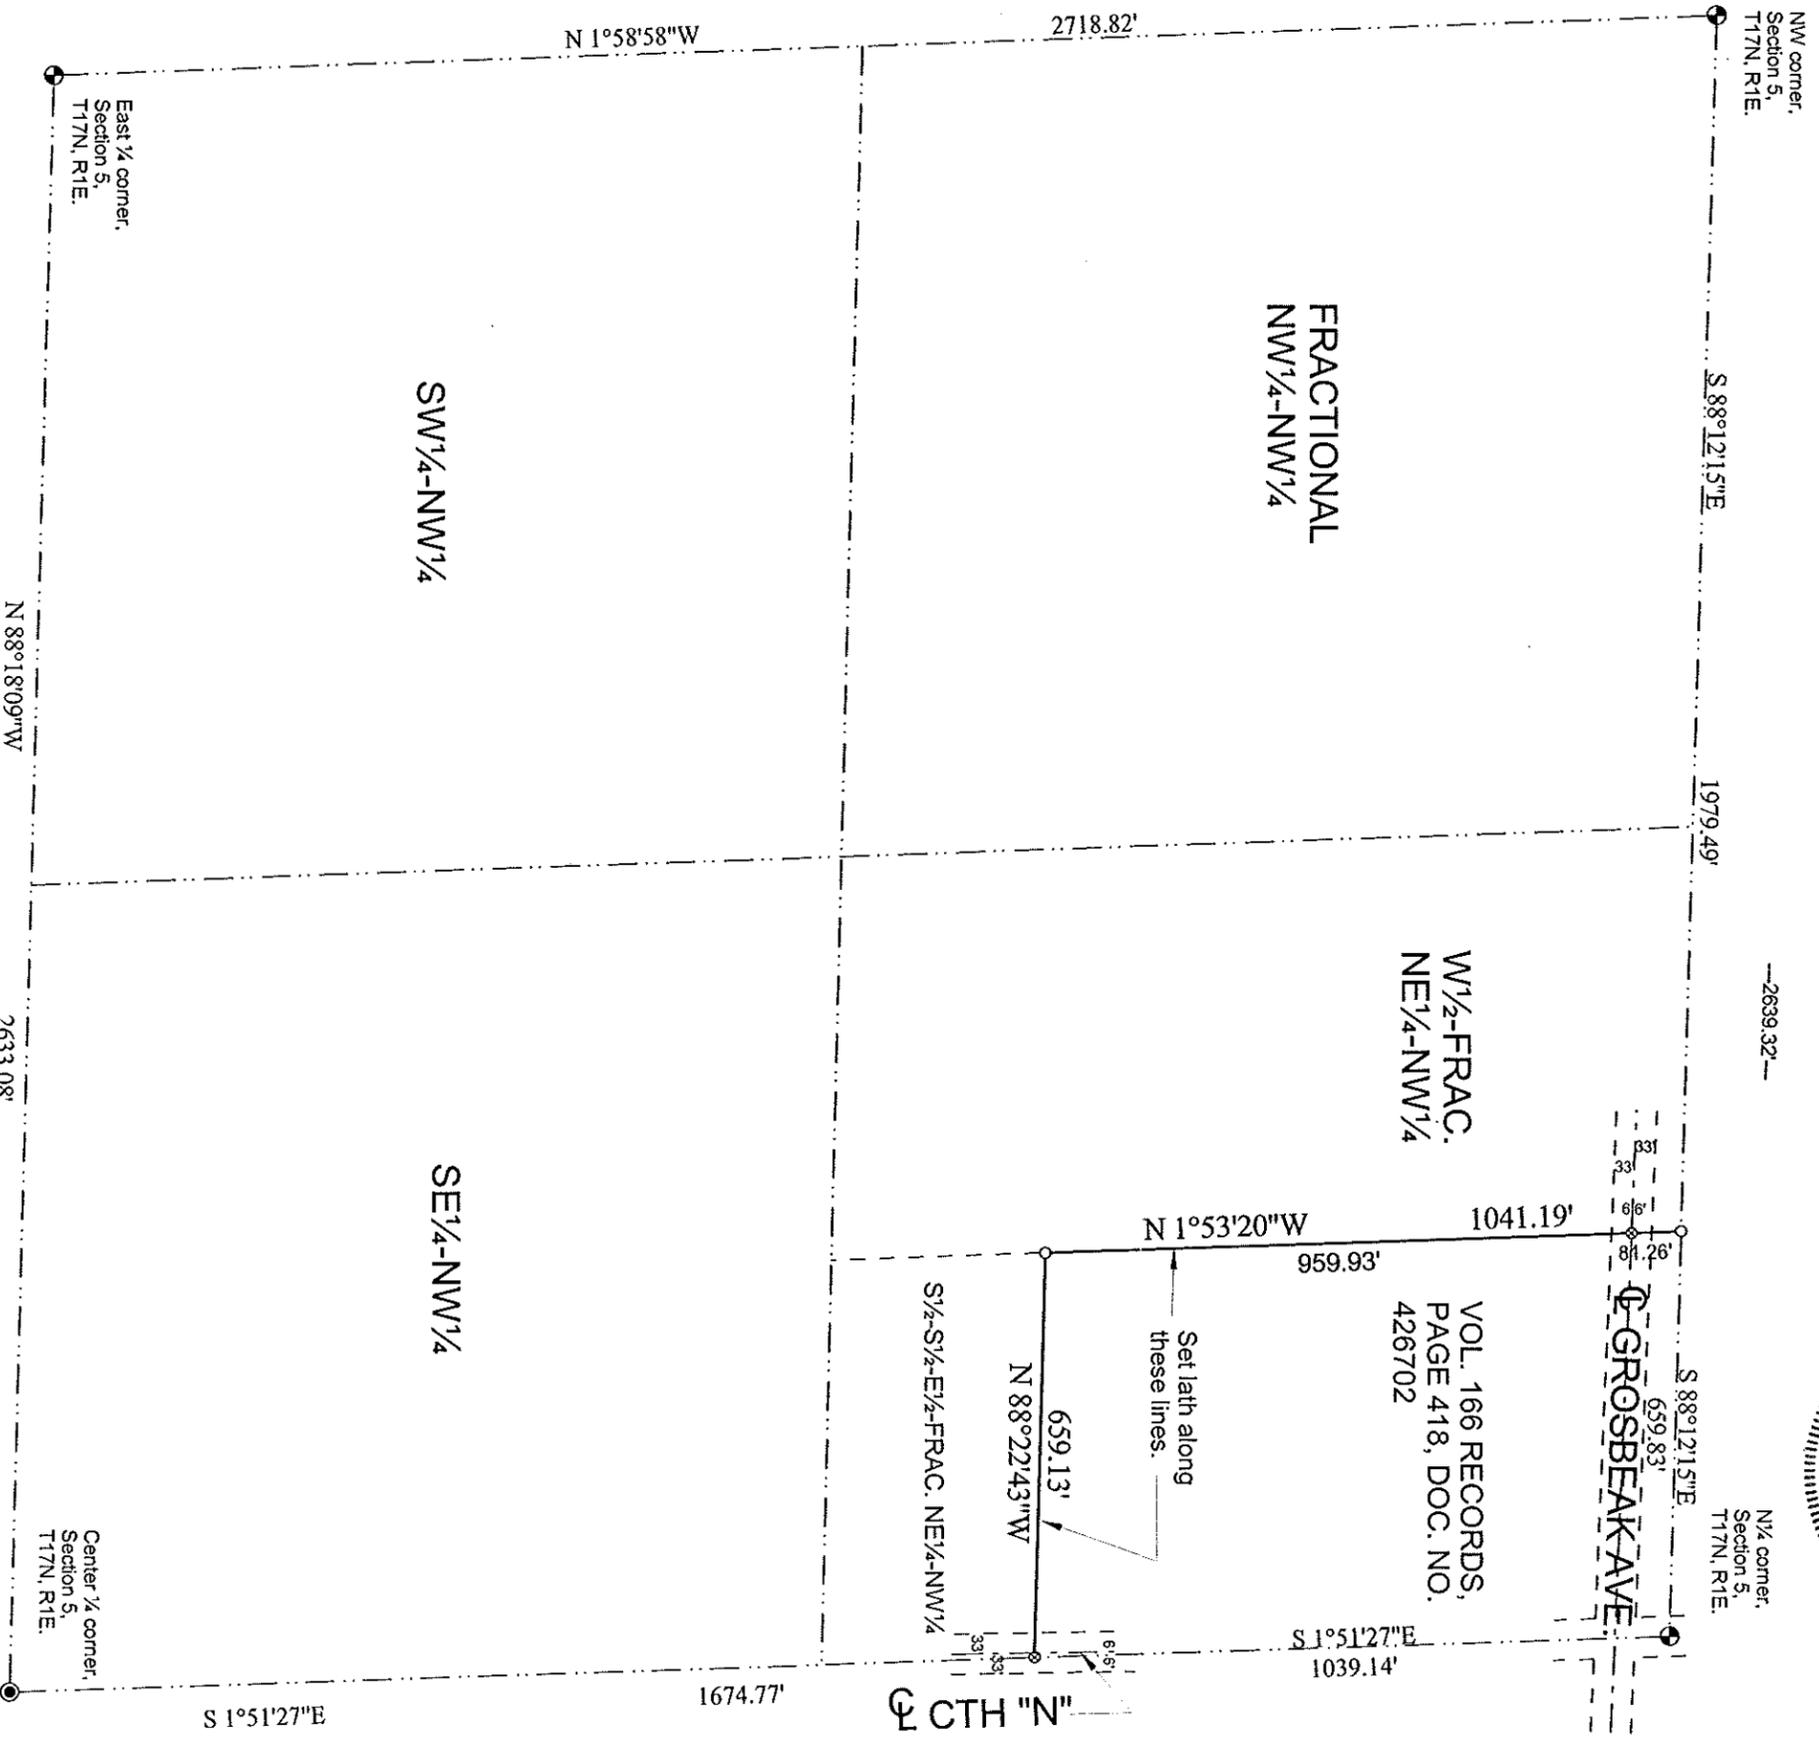

0' 150' 300' 600'  
SCALE: 1" = 300'

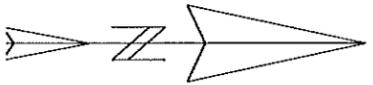

Dated this 7th day of June, 2007,  
at Tomah, Wisconsin.

- = Existing cast iron Harrison marker
- ⊙ = Existing 1 $\frac{1}{2}$ " round iron bar
- ⊗ = Set P. K. nail
- = Set 3/4" x 18" round iron bar weighing 1.50 lbs./lin. ft.

The bearings shown on this map are referenced to the North line of the NW $\frac{1}{4}$  of Section 5; said line is ASSUMED to bear S88 $^{\circ}$ 12'15"E.