




GAEDE PROPERTY

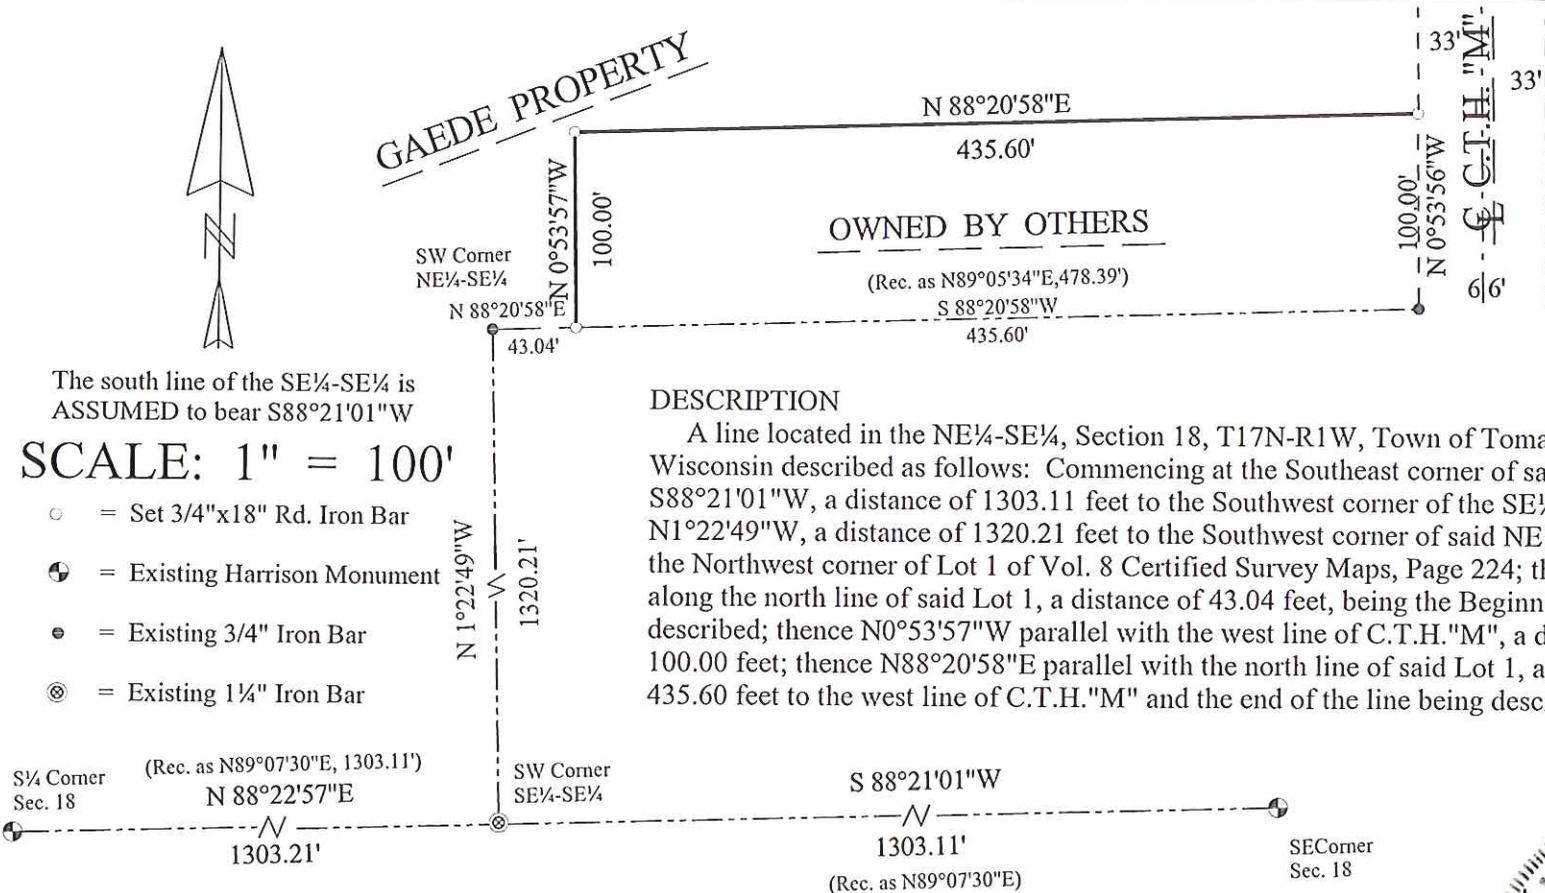


The south line of the SE 1/4-SE 1/4 is ASSUMED to bear S88°21'01"W

SCALE: 1" = 100'

- = Set 3/4"x18" Rd. Iron Bar
- ⊕ = Existing Harrison Monument
- = Existing 3/4" Iron Bar
- ⊗ = Existing 1 1/4" Iron Bar

DESCRIPTION

A line located in the NE 1/4-SE 1/4, Section 18, T17N-R1W, Town of Tomah, Monroe County, Wisconsin described as follows: Commencing at the Southeast corner of said Section 18; thence S88°21'01"W, a distance of 1303.11 feet to the Southwest corner of the SE 1/4-SE 1/4; thence N1°22'49"W, a distance of 1320.21 feet to the Southwest corner of said NE 1/4-SE 1/4, same being the Northwest corner of Lot 1 of Vol. 8 Certified Survey Maps, Page 224; thence N88°20'58"E along the north line of said Lot 1, a distance of 43.04 feet, being the Beginning of the line being described; thence N0°53'57"W parallel with the west line of C.T.H. "M", a distance of 100.00 feet; thence N88°20'58"E parallel with the north line of said Lot 1, a distance of 435.60 feet to the west line of C.T.H. "M" and the end of the line being described.

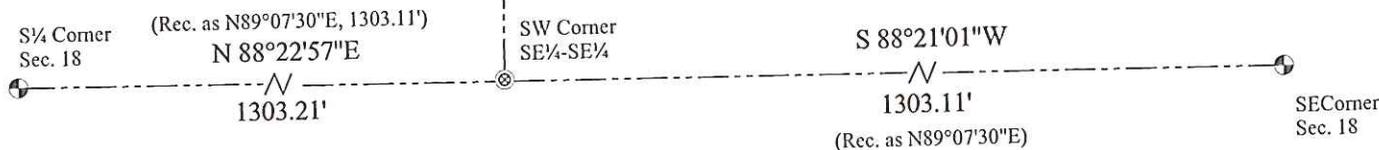

SURVEYOR'S CERTIFICATE

I, Garold A. Sime, being a duly qualified Surveyor do hereby certify that by the order and under the direction of Alpha Jean Gaede, I have surveyed and mapped the lines shown hereon and that the within map is a true and correct representation of the lines of the land surveyed and that I have fully complied with the provisions of Chapter AE - 7 of the Wisconsin Administrative Code to the best of my knowledge and belief.

Garold A. Sime

GAROLD A. SIME, REGISTERED LAND SURVEYOR S-1261
 H. A. SIME & ASSOCIATES
 P. O. BOX 50
 TOMAH, WISCONSIN 54660
 July 7th, 2010



PLAT OF SURVEY

A line located in the NE 1/4-SE 1/4, Section 18, T17N-R1W, Town of Tomah, Monroe County, Wisconsin

File No. 2721