


- = Set 3/4"x 18" Iron Bar weighing 1.50 lbs./lin.ft.
- ⊕ = Set nail & cap in pavement
- = Existing 3/4" Rd. Iron Bar
- ⊗ = Existing nail & cap
- ⊙ = Existing Harrison Monument

Scale: 1" = 300'

The South line of the Frac. SW¼ is ASSUMED to bear N84°07'59"E

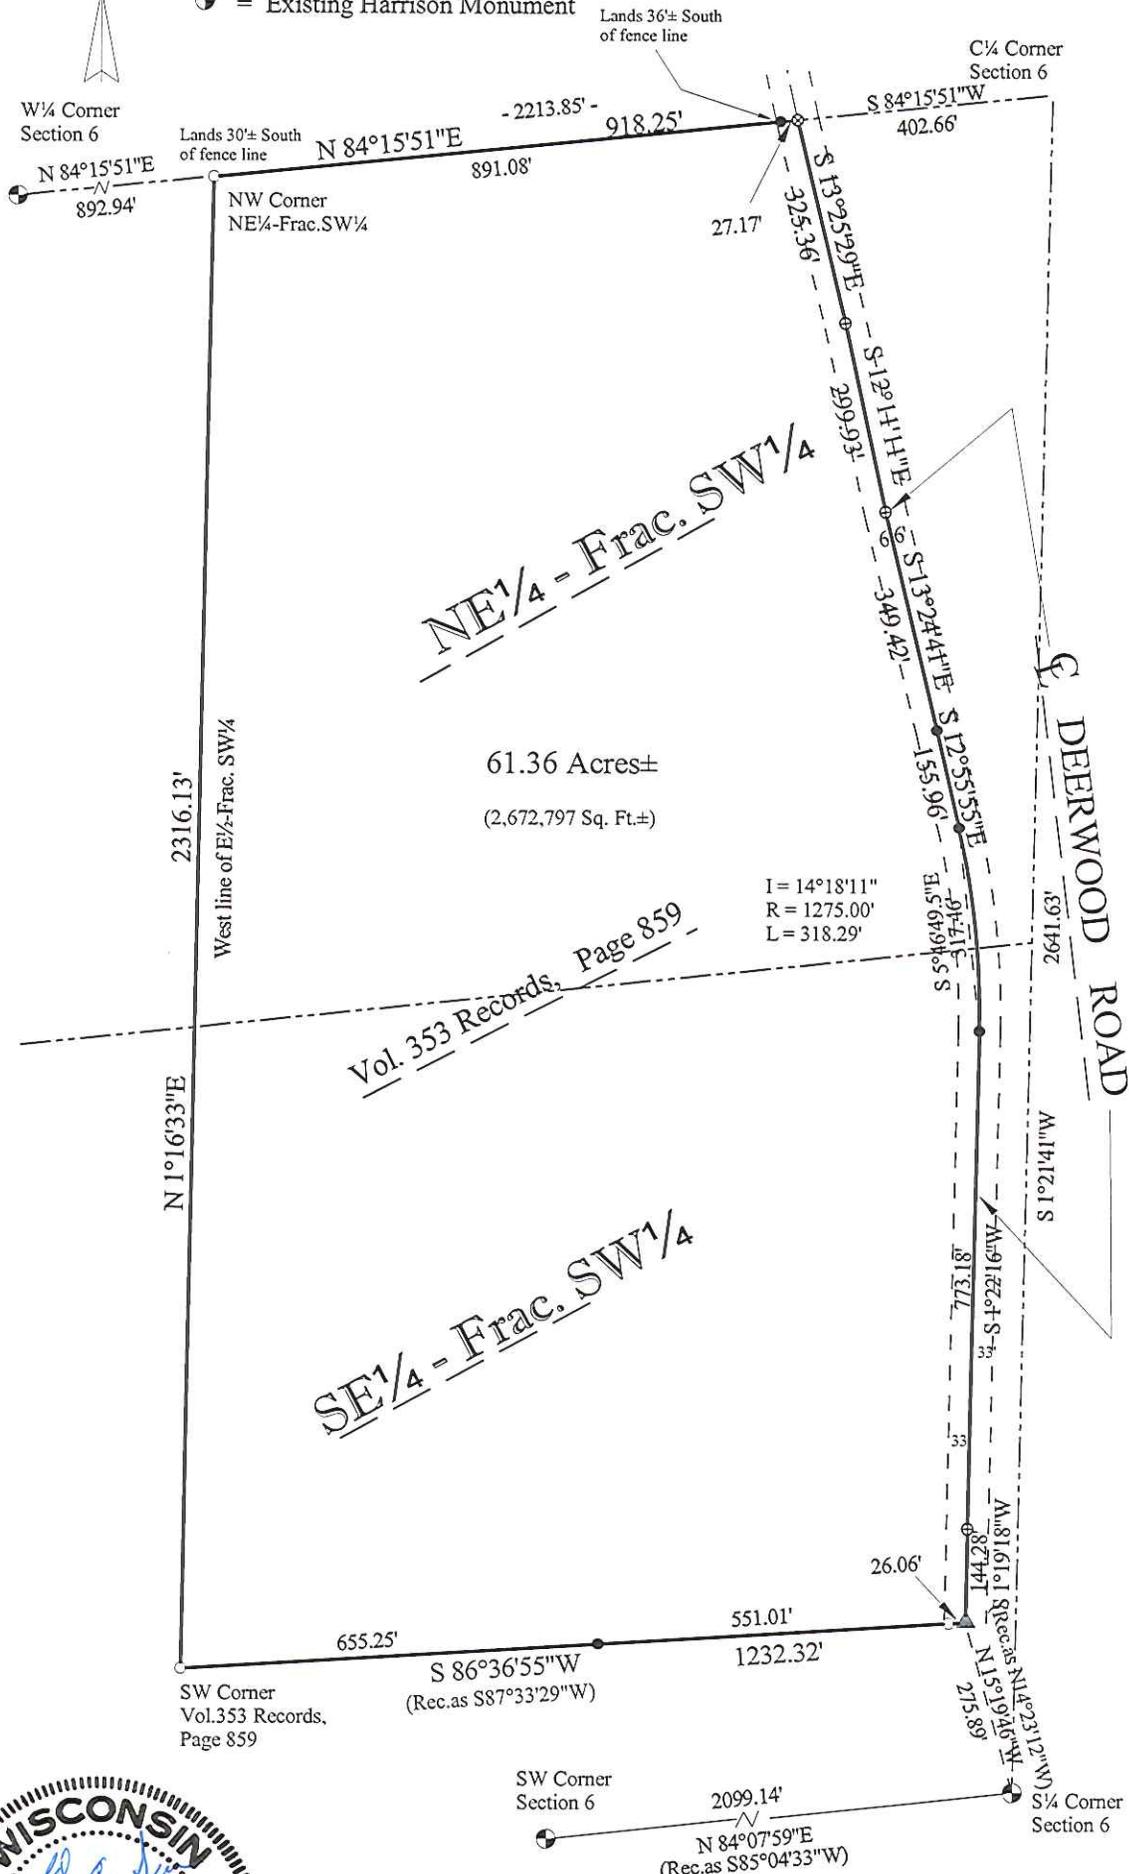

# PLAT OF SURVEY

The NE¼-Frac.SW¼ and the SE¼-Frac. SW¼, Section 6, T18N-R3W, Town of LaFayette, Monroe County, Wisconsin

Description

A parcel of land located in the NE $\frac{1}{4}$ -Frac.SW $\frac{1}{4}$  and SE $\frac{1}{4}$ -Frac.SW $\frac{1}{4}$ , Section 6, T18N-R3W, Town of LaFayette, Monroe County, Wisconsin described as follows: Commencing at the S $\frac{1}{4}$  corner of said Section 6; thence N15°19'46"W, a distance of 275.89 feet to a point in the centerline of Deerwood Road, same being the Southeast corner of lands as described in Vol. 353 Records, Page 859, being the Point of Beginning; thence S86°36'55"W, a distance of 1232.32 feet to the Southwest corner of said lands; thence N1°16'33"E along the west line of the E $\frac{1}{2}$ -Frac.SW $\frac{1}{4}$ , a distance of 2316.13 feet to the Northwest corner of said NE $\frac{1}{4}$ -Frac.SW $\frac{1}{4}$ ; thence N84°15'51"E along the north line of said NE $\frac{1}{4}$ -Frac.SW $\frac{1}{4}$ , a distance of 918.25 feet to the centerline of said Deerwood Road; thence S13°25'29"E along said centerline, a distance of 325.36 feet; thence S12°11'11"E along said centerline, a distance of 299.93 feet; thence S13°24'41"E along said centerline, a distance of 349.42 feet; thence S12°55'55"E along said centerline, a distance of 155.96 feet; thence Southerly along said centerline, along a curve concave to the west, having a radius of 1275.00 feet (the Long Chord of which bears S5°46'49.5"E, 317.46 feet) a distance of 318.29 feet; thence S1°22'16"W along said centerline, a distance of 773.18 feet; thence S1°19'18"W along said centerline, a distance of 144.28 feet to the Point of Beginning. Containing 61.36 acres of land more or less. Subject to all easements and right-of-ways of record.

Proposed Easement

An easement over and across the following described parcel of land located in the SE $\frac{1}{2}$ -Frac.SW $\frac{1}{4}$ , Section 6, T18N-R3W, Monroe County, Wisconsin to-wit: Beginning at the Southeast corner of the lands described above; thence S86°36'55"W, 1232.32 feet; thence N1°16'33"E, 66.22 feet; thence N86°36'55"E, 1232.37 feet; thence S1°19'18"W, 66.22 feet to the Point of Beginning.

SURVEYOR'S CERTIFICATE

I, Garold A. Sime, being a duly qualified Surveyor do hereby certify that by the order and under the direction of Paul Richert, I have surveyed and mapped the property shown hereon and that the within map is a true and correct representation of the exterior boundaries of the land surveyed and that I have fully complied with the provisions of Chapter AE - 7 of the Wisconsin Administrative Code to the best of my knowledge and belief.

*Garold A. Sime*

GAROLD A. SIME, REGISTERED LAND SURVEYOR S-1261  
H. A. SIME & ASSOCIATES  
P. O. BOX 50  
TOMAH, WISCONSIN 54660  
May 22th, 2008

