


CSR 2019

Dated this 7th day of June, 1999, at Tomah, Wisconsin.




- ⊙ = Existing cast iron County marker
- = Set 3/4" x 24" round iron bar weighing 1.50 lbs./lin. ft.

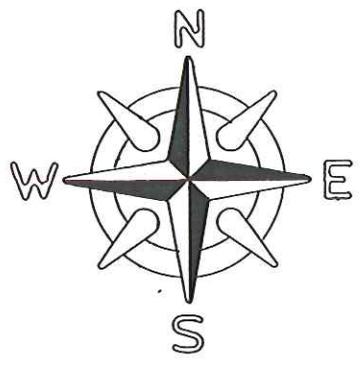

SCALE: 1" = 400'

The bearings shown on this map are referenced to the East-West 1/4 line of Section 30; said line is ASSUMED to bear N88°28'14"E.

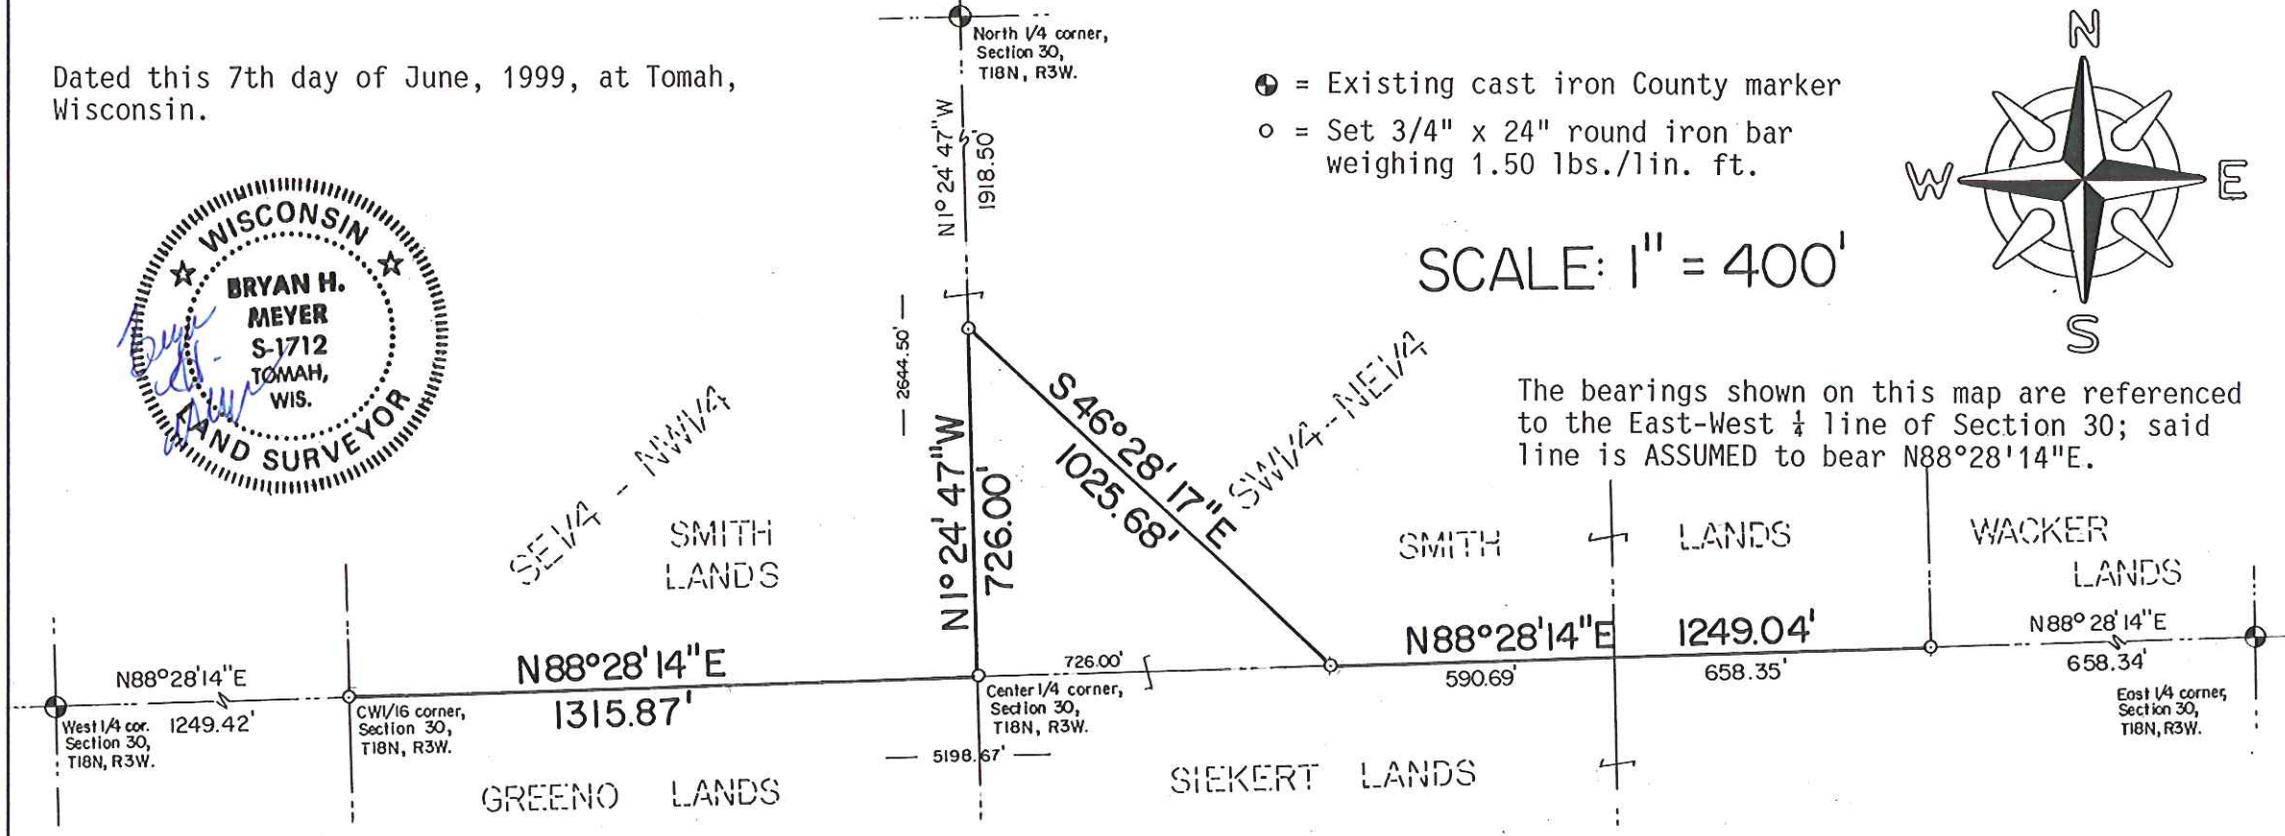

SURVEYOR'S CERTIFICATE: I, Bryan H. Meyer, being a duly qualified surveyor, do hereby certify that by the order and under the direction of Dick Smith, I have surveyed and mapped the South line of the SE 1/4-NW 1/4, the South 726.00 feet of the East line of the said SE 1/4-NW 1/4; the diagonal line described in Vol. 195 Rec., Page 462 located in the SW 1/4-NE 1/4; the East 590.69 feet of the South line of the SW 1/4-NE 1/4 and the West 658.35 feet of the South line of the SE 1/4-NE 1/4, Section 30, T18N, R3W, Town of LaFayette, Monroe County, Wisconsin; that the within map is a true and correct representation of the lines surveyed and that I have complied with the provisions of Chapter A-E 7 of the Wisconsin Administrative Code, to the best of my knowledge and belief.

Bryan H. Meyer
 Bryan H. Meyer, Registered Land Surveyor
 H. A. Sime and Associates
 P. O. Box 50, Tomah, Wisconsin
 Phone: (608)-372-5392

PLAT OF SURVEY

Located in Section 30, T18N, R3W, Town of LaFayette, Monroe County, Wisconsin.

Reference file number 4649

CSR 2019