
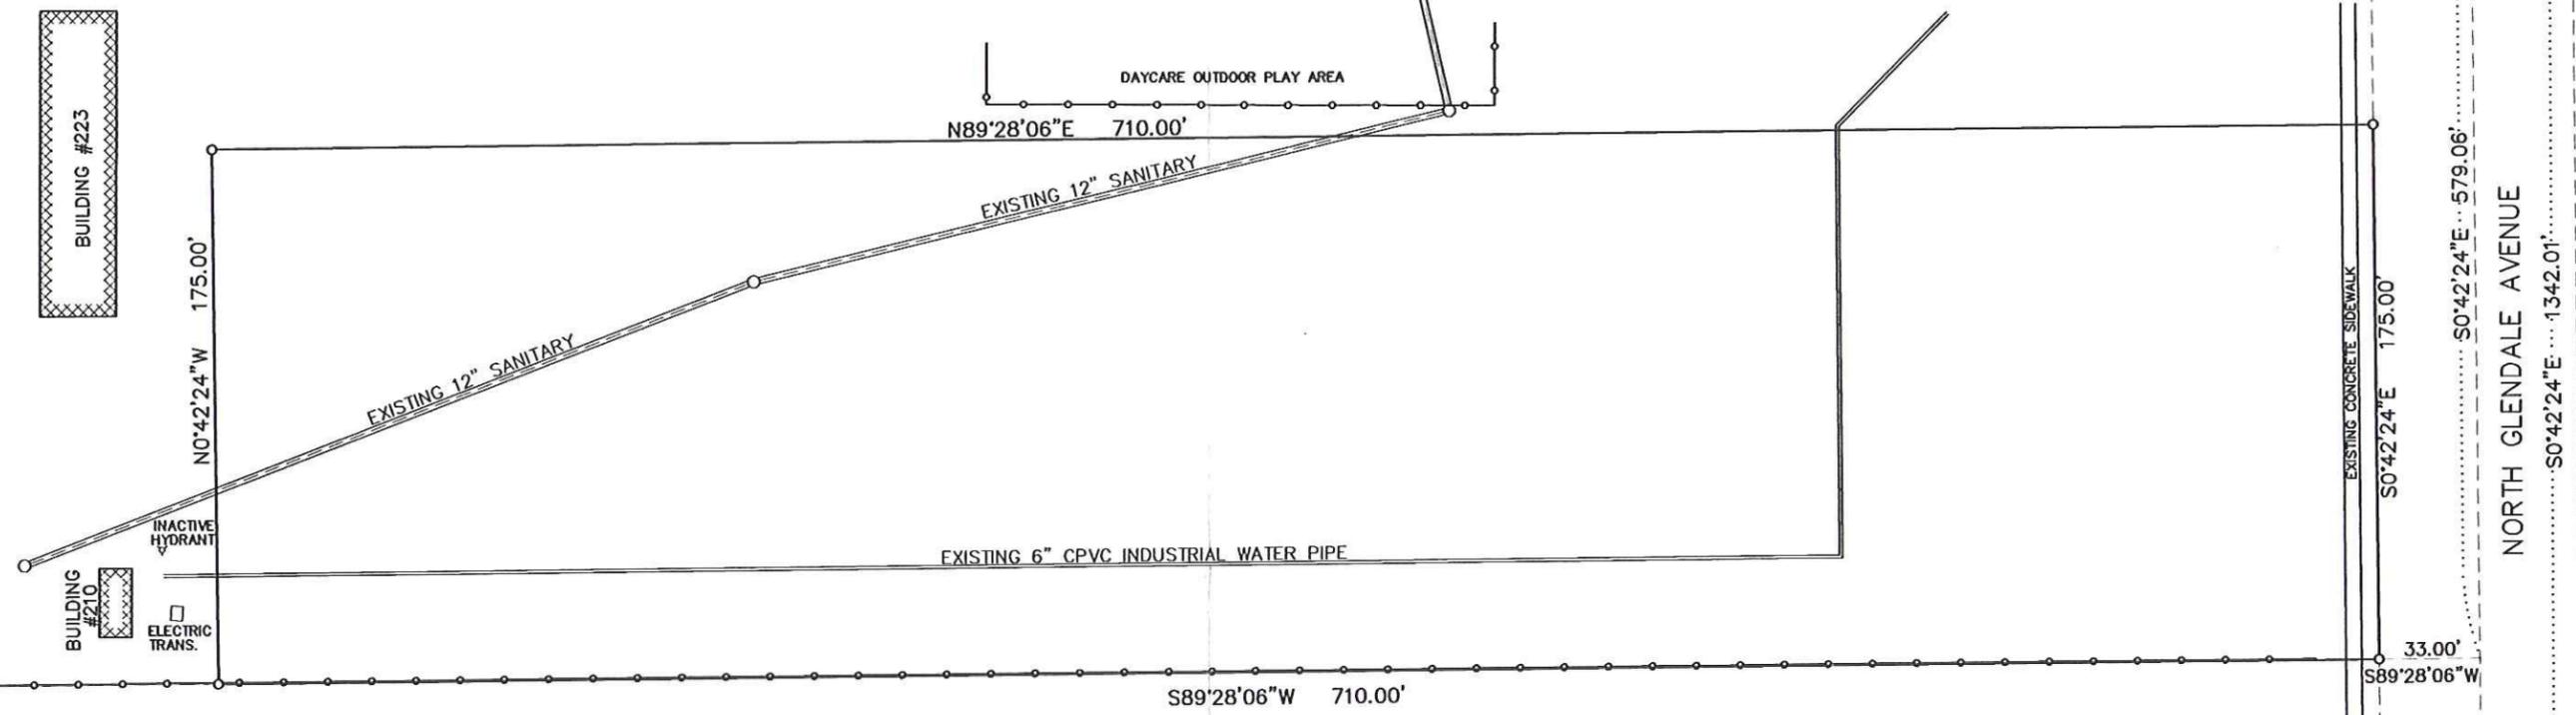


# PLAT OF SURVEY

LOCATED IN THE NE 1/4 OF THE NE 1/4 OF SECTION 33, T18N, R1W,  
CITY OF TOMAH, MONROE COUNTY, WISCONSIN

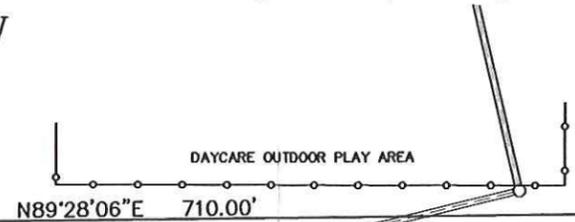

**LEGAL DESCRIPTION:**

PART OF THE NE 1/4 OF THE NE 1/4 OF SECTION 33, T18N, R1W, CITY OF TOMAH, MONROE COUNTY, WISCONSIN, DESCRIBED AS FOLLOWS:

COMMENCING AT THE NORTHEAST CORNER OF SAID SECTION 33; THENCE S0°42'24"E ALONG THE EAST LINE THEREOF 579.06 FEET; THENCE S89°28'06"W 33.00 FEET TO THE WEST LINE OF NORTH GLENDALE AVENUE AND THE POINT OF BEGINNING; THENCE CONTINUING S89°28'06"W 710.00 FEET; THENCE NO°42'24"W 175.00 FEET; THENCE N89°28'06"E 710.00 FEET TO THE WEST LINE OF SAID NORTH GLENDALE AVENUE; THENCE S0°42'24"E ALONG SAID WEST LINE 175.00 FEET TO THE POINT OF BEGINNING.

CONTAINS APPROXIMATELY 2.85 ACRES.

I HEREBY CERTIFY THAT THIS SURVEY IS CORRECT TO THE BEST OF MY KNOWLEDGE AND BELIEF.

*Frederick J. Hilby* 4/5/10  
 FREDERICK J. HILBY RLS 2841  
 LA CROSSE ENGINEERING & SURVEYING CO., INC.




SURVEYED FOR:  
 THE PRUITT GROUP  
 549 W. RANDOLPH, SUITE 700  
 CHICAGO, IL 60661

SURVEYED BY:  
 LA CROSSE ENGINEERING & SURVEYING  
 CO., INC.  
 1212 S. 3RD STREET  
 LA CROSSE, WI 54601

**LEGEND**

- SET 3/4" X 18" IRON BAR, 1.50 LBS./FT.
- CHAIN LINK FENCE

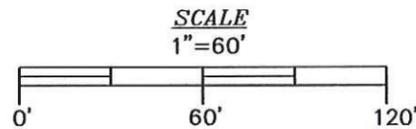

SOUTHWEST CORNER  
 NE 1/4 OF THE NE 1/4  
 SEC. 33, T18N, R1W  
 3/4" IRON BAR

S89°28'06"W 1320.77'

SOUTHEAST CORNER  
 NE 1/4 OF THE NE 1/4  
 SEC. 33, T18N, R1W  
 PK NAIL

NORTHEAST CORNER  
 SEC. 33, T18N, R1W  
 PK NAIL