
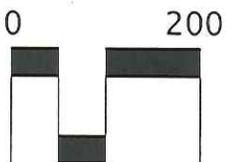



CSR 2042

SKETCH PLAN PROPOSED WAL-MART SUBDIVISION AND LAYOUT

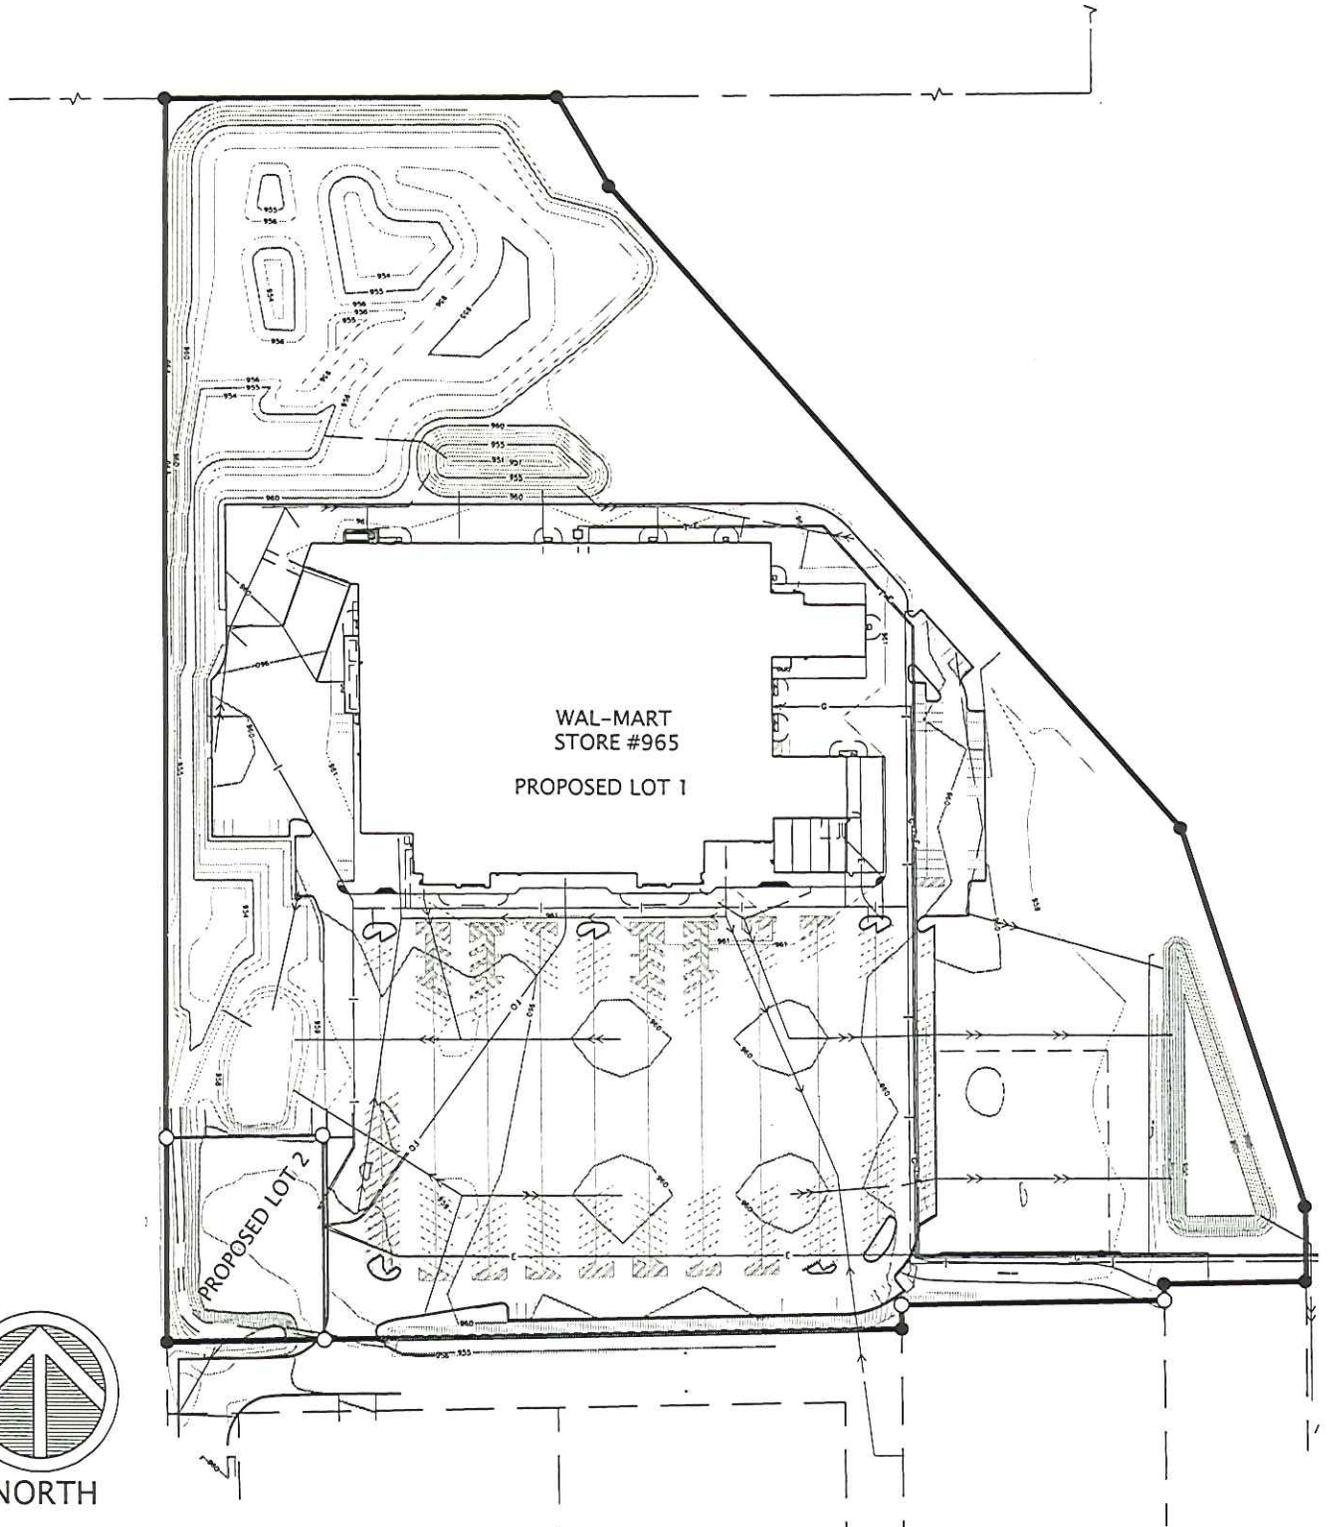

CSR 2042

THIS INSTRUMENT
WAS DRAFTED BY
BRIAN J. SPINLER

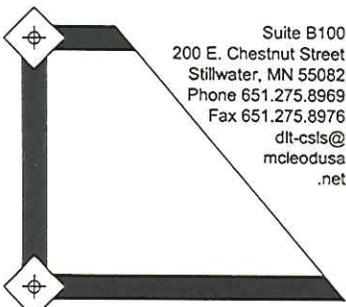

Suite B100
200 E. Chestnut Street
Stillwater, MN 55082
Phone 651.275.8969
Fax 651.275.8976
dlr-csls@
mcleodusa
.net

*DATA ON EXISTING IMPROVEMENTS ON
MURPHY USA SITE WAS COLLECTED IN THE
FIELD ON 8-16-07

*WAL-MART IMPROVEMENTS ARE SHOWN
PER EXISTING PLAN INFORMATION WITH
MINIMAL VERIFICATION



DT
10.25.07

CORNERSTONE
LAND SURVEYING, INC

Sec 21 T15N-R1W