


SEE CERTIFIED SURVEY MAP DATED JUNE 13, 1988 SHOWING THESE SAME LANDS FOR MORE INFORMATION.
(Filed under Town of Tomah)

Bearings referenced to TRUE NORTH as determined by Wi. D.O.T. Project I-90-1(5)29.

SCALE: 1" = 100'

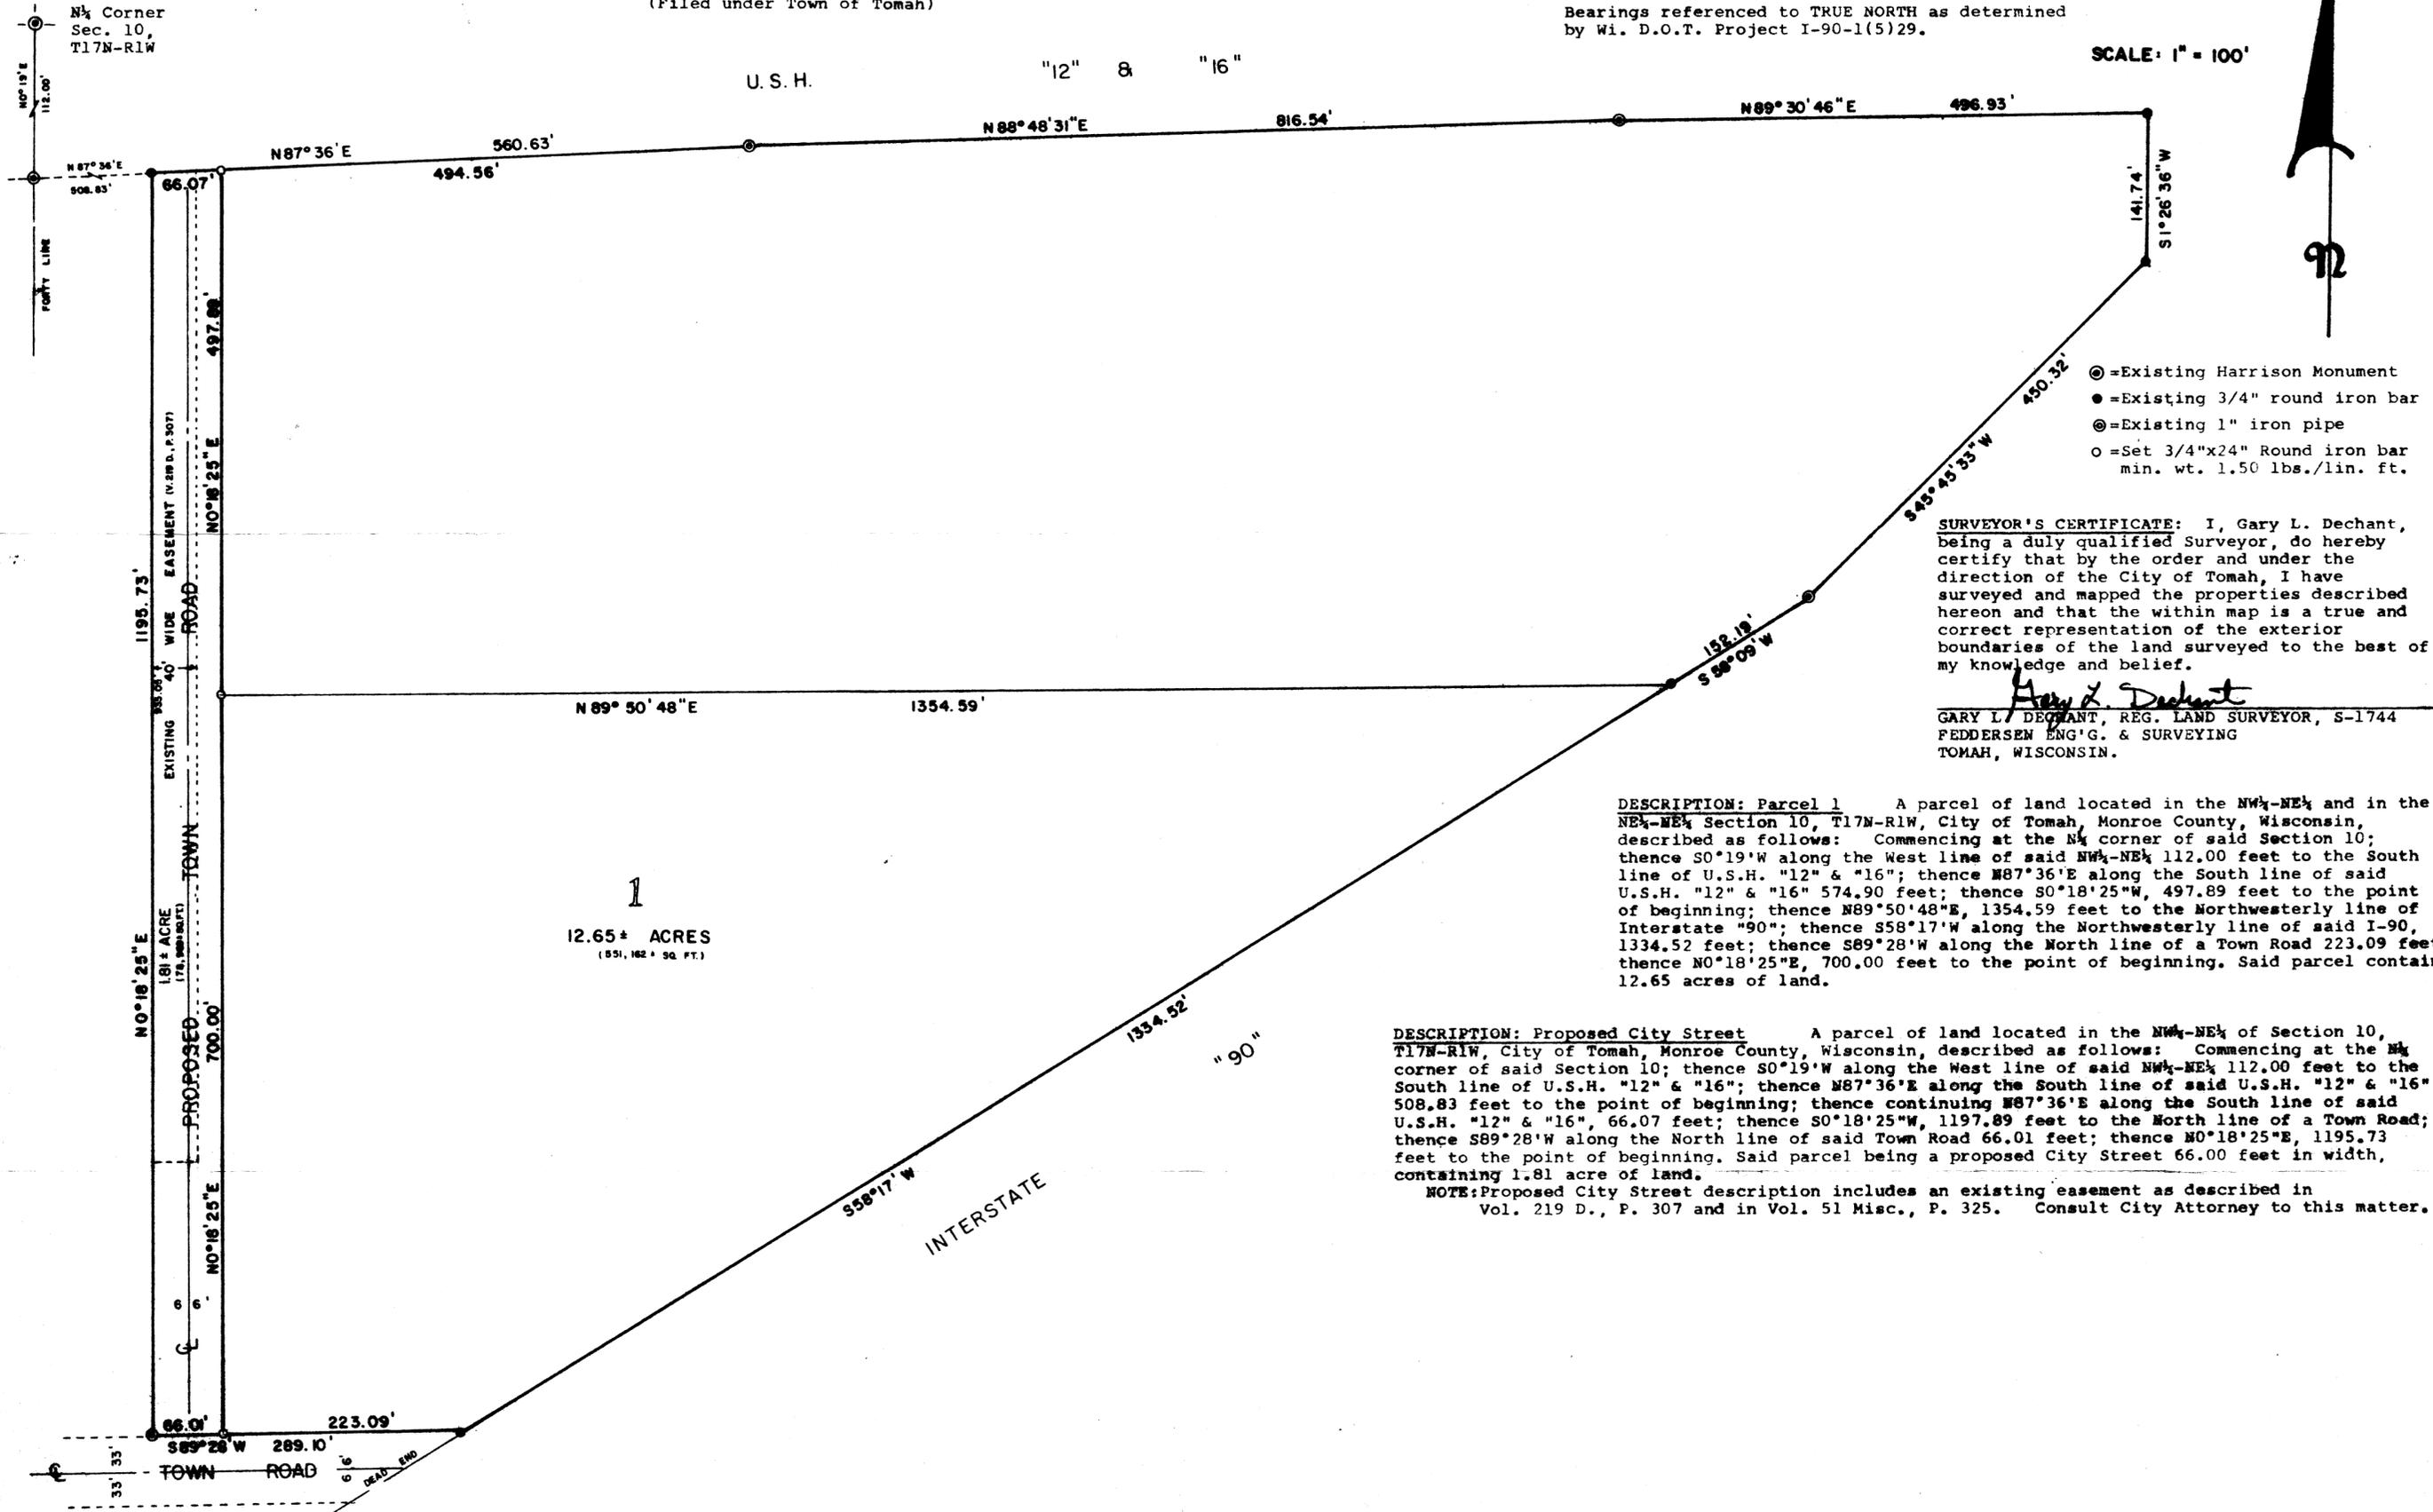


SURVEYOR'S CERTIFICATE: I, Gary L. Dechant, being a duly qualified surveyor, do hereby certify that by the order and under the direction of the City of Tomah, I have surveyed and mapped the properties described hereon and that the within map is a true and correct representation of the exterior boundaries of the land surveyed to the best of my knowledge and belief.

Gary L. Dechant
 GARY L. DECHANT, REG. LAND SURVEYOR, S-1744
 PEDDERSEN ENG'G. & SURVEYING
 TOMAH, WISCONSIN.

DESCRIPTION: Parcel 1 A parcel of land located in the NW¼-NE¼ and in the NE¼-NE¼ Section 10, T17N-R1W, City of Tomah, Monroe County, Wisconsin, described as follows: Commencing at the NW¼ corner of said Section 10; thence S0°19'W along the West line of said NW¼-NE¼ 112.00 feet to the South line of U.S.H. "12" & "16"; thence N87°36'E along the South line of said U.S.H. "12" & "16" 574.90 feet; thence S0°18'25"W, 497.89 feet to the point of beginning; thence N89°50'48"E, 1354.59 feet to the Northwesterly line of Interstate "90"; thence S58°17'W along the Northwesterly line of said I-90, 1334.52 feet; thence S89°28'W along the North line of a Town Road 223.09 feet; thence N0°18'25"E, 700.00 feet to the point of beginning. Said parcel contains 12.65 acres of land.

DESCRIPTION: Proposed City Street A parcel of land located in the NW¼-NE¼ of Section 10, T17N-R1W, City of Tomah, Monroe County, Wisconsin, described as follows: Commencing at the NW¼ corner of said Section 10; thence S0°19'W along the West line of said NW¼-NE¼ 112.00 feet to the South line of U.S.H. "12" & "16"; thence N87°36'E along the South line of said U.S.H. "12" & "16" 508.83 feet to the point of beginning; thence continuing N87°36'E along the South line of said U.S.H. "12" & "16", 66.07 feet; thence S0°18'25"W, 1197.89 feet to the North line of a Town Road; thence S89°28'W along the North line of said Town Road 223.09 feet; thence N0°18'25"E, 1195.73 feet to the point of beginning. Said parcel being a proposed City Street 66.00 feet in width, containing 1.81 acre of land.

NOTE: Proposed City Street description includes an existing easement as described in Vol. 219 D., P. 307 and in Vol. 51 Misc., P. 325. Consult City Attorney to this matter.

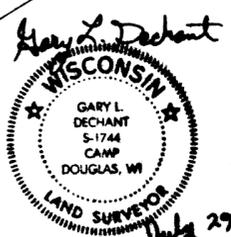

Gary L. Dechant
 July 29, 1988

MAP OF SURVEY
 Located in the NW¼-NE¼ & in the NE¼-NE¼ of Sec. 10, T17N-R1W, City of Tomah, Monroe County, Wisconsin.

File 1063-C