

CSR 2148

R.E.I. 4080 N. 20th AVE WAUSAU, WI 54401 (715)675-9784


PLAT OF SURVEY

OF LOT 1, MONROE COUNTY CERTIFIED SURVEY MAP RECORDED IN VOLUME 9 OF CERTIFIED SURVEYS ON PAGE 211 AS DOCUMENT NUMBER 435379, LOCATED IN THE NORTHWEST 1/4 OF THE SOUTHWEST 1/4 OF SECTION 23, TOWNSHIP 17 NORTH, RANGE 4 WEST, IN THE CITY OF SPARTA, MONROE COUNTY, WISCONSIN.



HARRISON MONUMENT

NOTE: THIS PARCEL IS SUBJECT TO RESTRICTIONS AND CONDITIONS AS SET FORTH IN VOL. 249 OF RECORDS ON PAGE 615 AS DOCUMENT NO. 462618, IN VOL. 249 OF RECORDS ON PAGE 647 AS DOCUMENT NO. 462629, IN VOL. 257 OF RECORDS ON PAGE 255 AS DOCUMENT NO. 465366, AND IN VOL. 286 OF RECORDS ON PAGE 374 AS DOCUMENT NO. 475856.

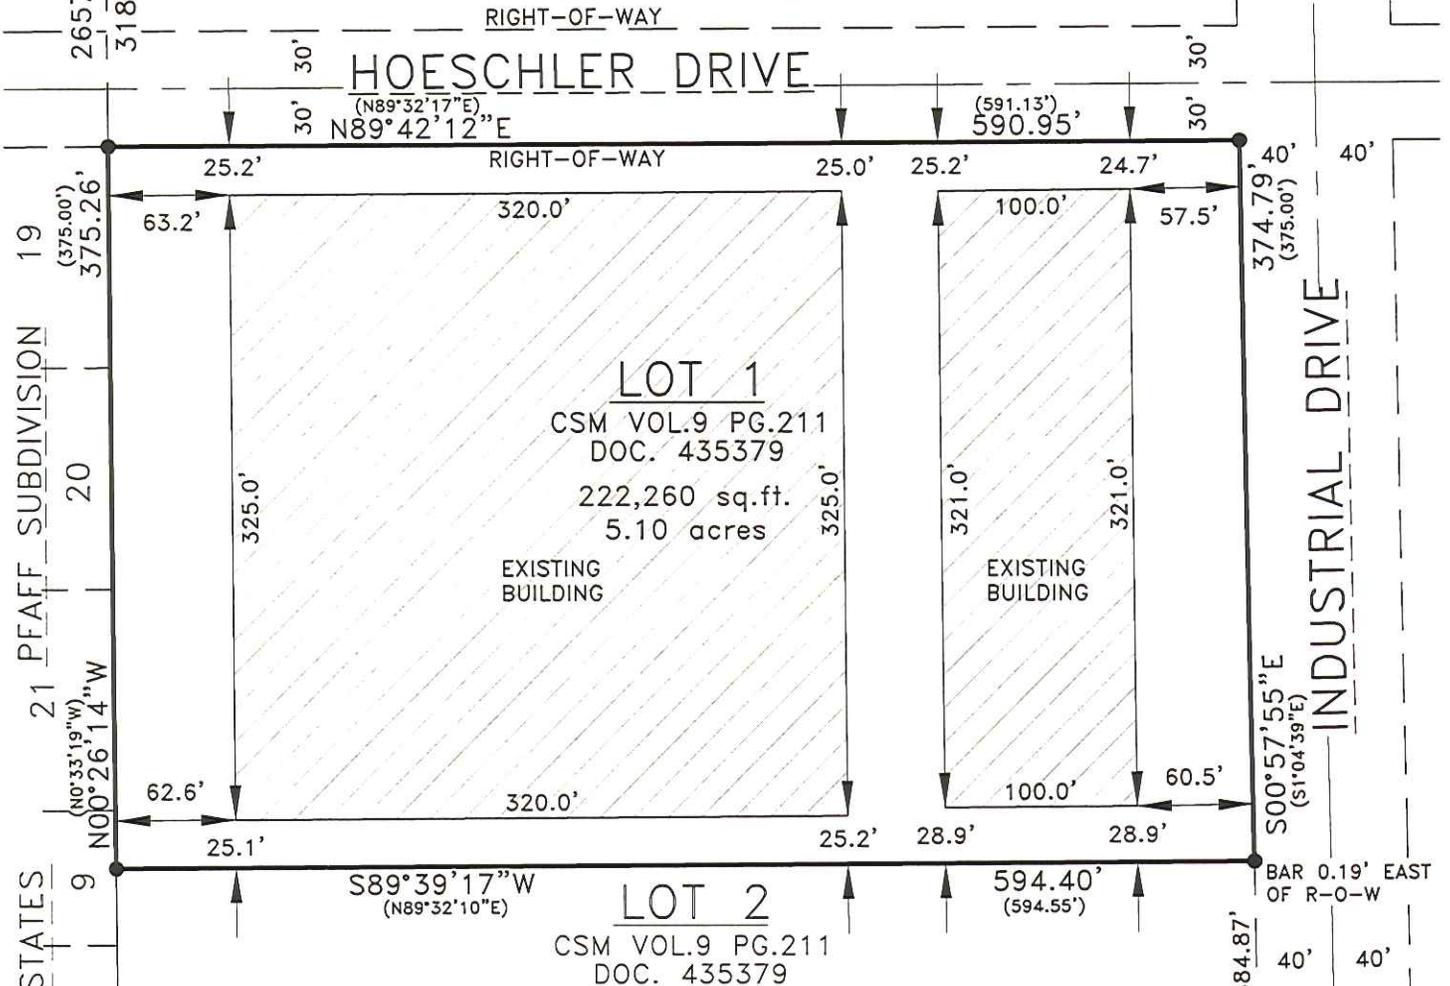


SURVEYOR'S CERTIFICATE

I, DAVID A. RENAUD, WISCONSIN REGISTERED LAND SURVEYOR, DO HEREBY CERTIFY THAT IN ACCORDANCE WITH THE PROVISIONS OF WISCONSIN ADMINISTRATIVE CODE A-E7 I HAVE SURVEYED AND MAPPED THE LANDS DESCRIBED HEREON; THAT I HAVE MADE THIS SURVEY AND MAP THEREOF AT THE DIRECTION OF HORMEL FOODS CORPORATION, OWNER OF SAID LANDS; AND THAT SAID SURVEY AND MAP THEREOF ARE CORRECT AND ACCURATE TO THE BEST OF MY KNOWLEDGE AND BELIEF.


DATED THIS 31ST DAY OF October, 2003

David Renaud

REI
DAVID A. RENAUD (AGENT)
WI R.L.S. S-2142

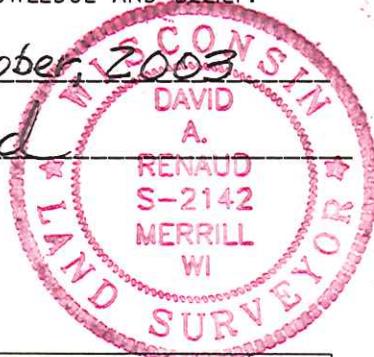

NORTH

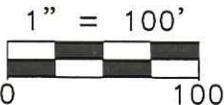

BEARINGS ARE BASED ON THE MONROE COUNTY COORDINATE SYSTEM AND THE WEST LINE OF THE SOUTHWEST 1/4 OF SEC. 23, T17N, R4W, MEASURED TO BEAR S00°26'14" E

LEGEND	
●	- FOUND 3/4" OD IRON BAR
126.00'	- MEASURED BEARING/LENGTH
(126.00')	- RECORDED BEARING/LENGTH

CSR 2148