



CSR 2168

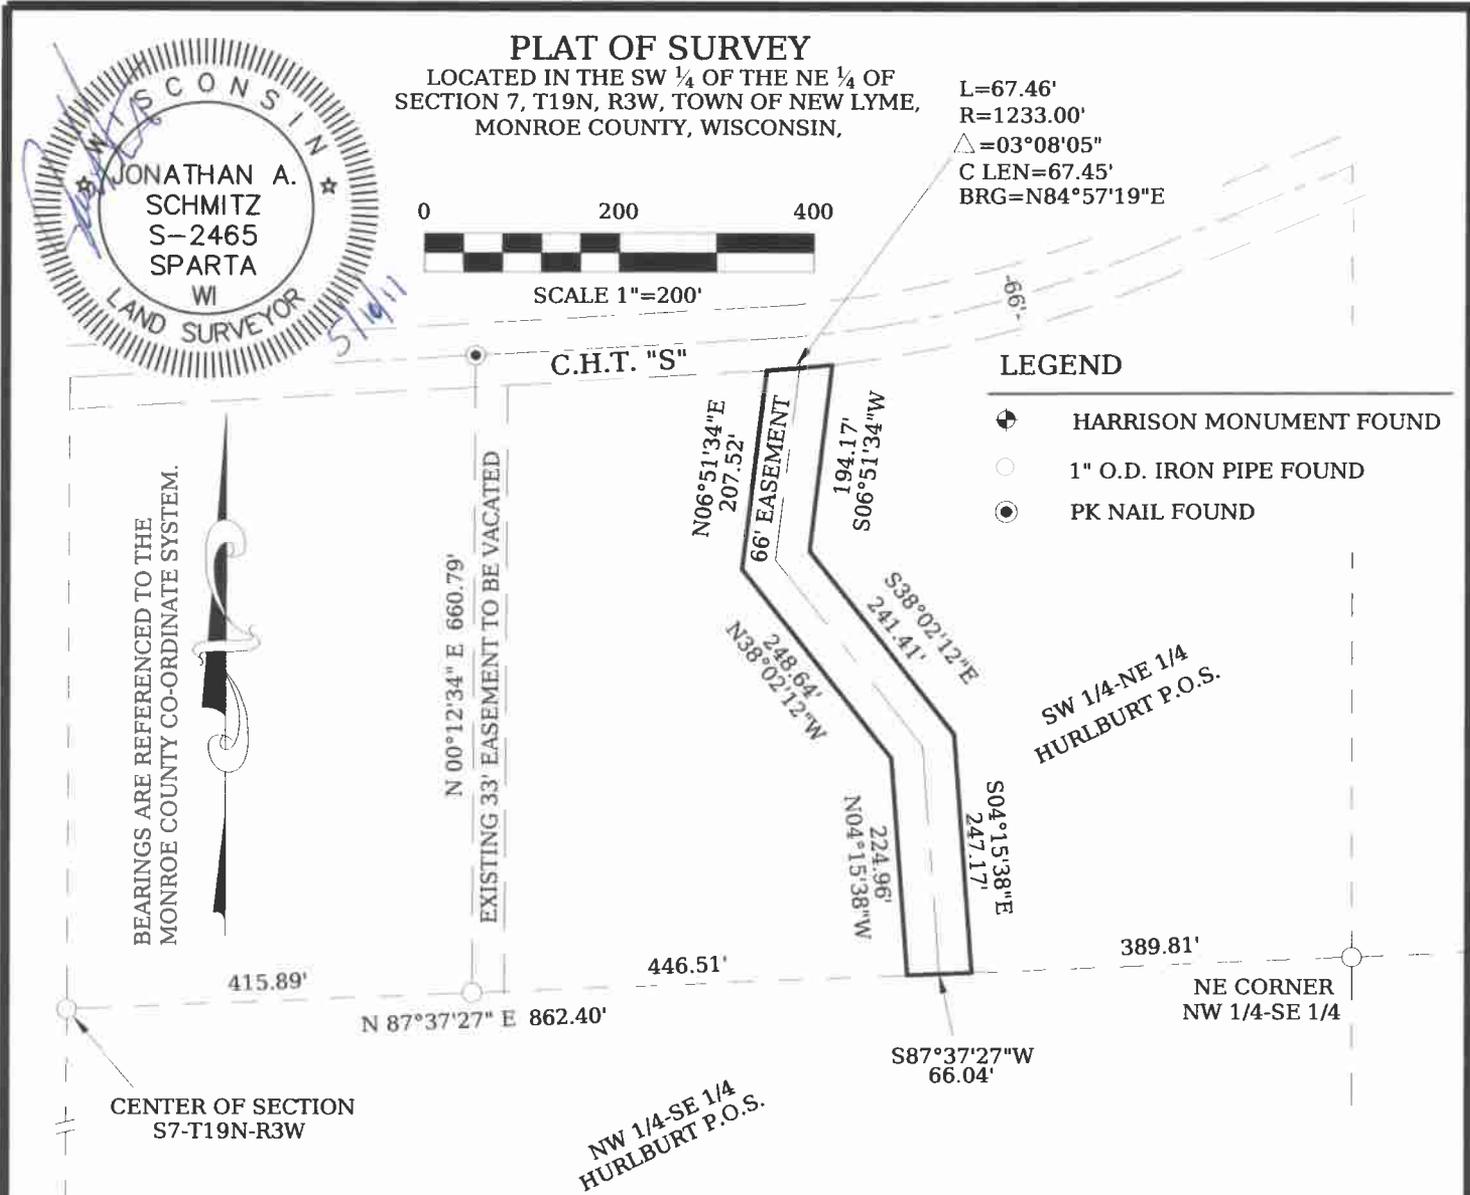

**PLAT OF SURVEY**

LOCATED IN THE SW 1/4 OF THE NE 1/4 OF SECTION 7, T19N, R3W, TOWN OF NEW LYME, MONROE COUNTY, WISCONSIN,

L=67.46'  
R=1233.00'  
Δ=03°08'05"  
C LEN=67.45'  
BRG=N84°57'19"E

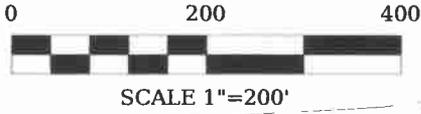

**LEGEND**

- ⊕ HARRISON MONUMENT FOUND
- 1" O.D. IRON PIPE FOUND
- PK NAIL FOUND

BEARINGS ARE REFERENCED TO THE MONROE COUNTY CO-ORDINATE SYSTEM.

EXISTING 33' EASEMENT TO BE VACATED

SW 1/4-NE 1/4 HURLBURT P.O.S.

NW 1/4-SE 1/4 HURLBURT P.O.S.

**66' EASEMENT DESCRIPTION**

A 66' EASEMENT LOCATED IN THE SW 1/4 OF THE NE 1/4, OF SECTION 7, T19N, R3W, TOWN OF NEW LYME, MONROE COUNTY, WISCONSIN. BEING DESCRIBED AS FOLLOWS:

COMMENCING AT THE SOUTH 1/4 CORNER OF SAID SECTION 7; THENCE N 00°12'33" E ALONG THE WEST LINE OF THE SE 1/4 A DISTANCE OF 2647.00' TO THE CENTER OF SAID SECTION 7; THENCE N 87°37'27" E ALONG THE SOUTH LINE OF THE SAID SW 1/4 OF THE NE 1/4 A DISTANCE OF 862.40' TO THE POINT OF BEGINNING; THENCE N 04°15'38" W A DISTANCE OF 224.96'; THENCE N 38°02'12" W A DISTANCE OF 248.64'; THENCE N 06°51'34" E A DISTANCE OF 207.52' TO THE SOUTH LINE OF COUNTY HIGHWAY TRUNK "S" AND THE BEGINNING OF A CURVE TO THE LEFT; THENCE ALONG SAID SOUTH LINE OF COUNTY HIGHWAY TRUNK "S" AN ARC LENGTH OF 67.46', SAID CURVE HAVING A RADIUS OF 1,233.00', A DELTA ANGLE OF 03°08'05", A CHORD BEARING OF N 84°57'19" E AND A CHORD LENGTH OF 67.45'; THENCE S 06°51'34" W A DISTANCE OF 194.17'; THENCE S 38°02'12" E A DISTANCE OF 241.41'; THENCE S 04°15'38" E A DISTANCE OF 247.17' TO THE SOUTH LINE OF SAID SW 1/4 OF THE NE 1/4; THENCE S 87°37'27" W ALONG SAID SOUTH LINE A DISTANCE OF 66.04' TO THE POINT OF BEGINNING AND THERE TERMINATING.

**SURVEYOR'S CERTIFICATE**

I, JONATHAN SCHMITZ, REGISTERED LAND SURVEYOR, DO HEREBY CERTIFY BY THE DIRECTION OF MARK PIERCE, THAT I HAVE SURVEYED AND MAPPED THE DESCRIBED SURVEY ACCORDING TO THE INFORMATION FURNISHED AND THE MAP SHOWN WITHIN IS A TRUE AND CORRECT REPRESENTATION OF LANDS SURVEYED TO THE BEST OF MY KNOWLEDGE AND BELIEFS.

*[Signature]* 5/10/11  
JONATHAN A. SCHMITZ, DATE  
REGISTERED LAND SURVEYOR #2465

N 00°12'33" E 2647.00'

S 1/4 CORNER S7-T19N-R3W

POINT SURVEYING LLC. 123 NORTH WATER STREET SPARTA, WI 54656 608-269-0744 JONATHAN SCHMITZ RLS #2465	THIS INSTRUMENT WAS DRAFTED AND DRAWN BY JONATHAN SCHMITZ	JOB #S7-T19N-R4W
	CLIENT: UNITED COUNTRY MARKIM REALTY 144 N WATER STREET SPARTA, WI 54656	PAGE 1 OF 2 PAGES

CSR 2168