


Plat Of Survey

Located In The NW1/4 Of The SE1/4 And The SW1/4 Of The SE1/4 Of Section 36, T15N, R1E, Town Of Glendale, Monroe County, Wisconsin

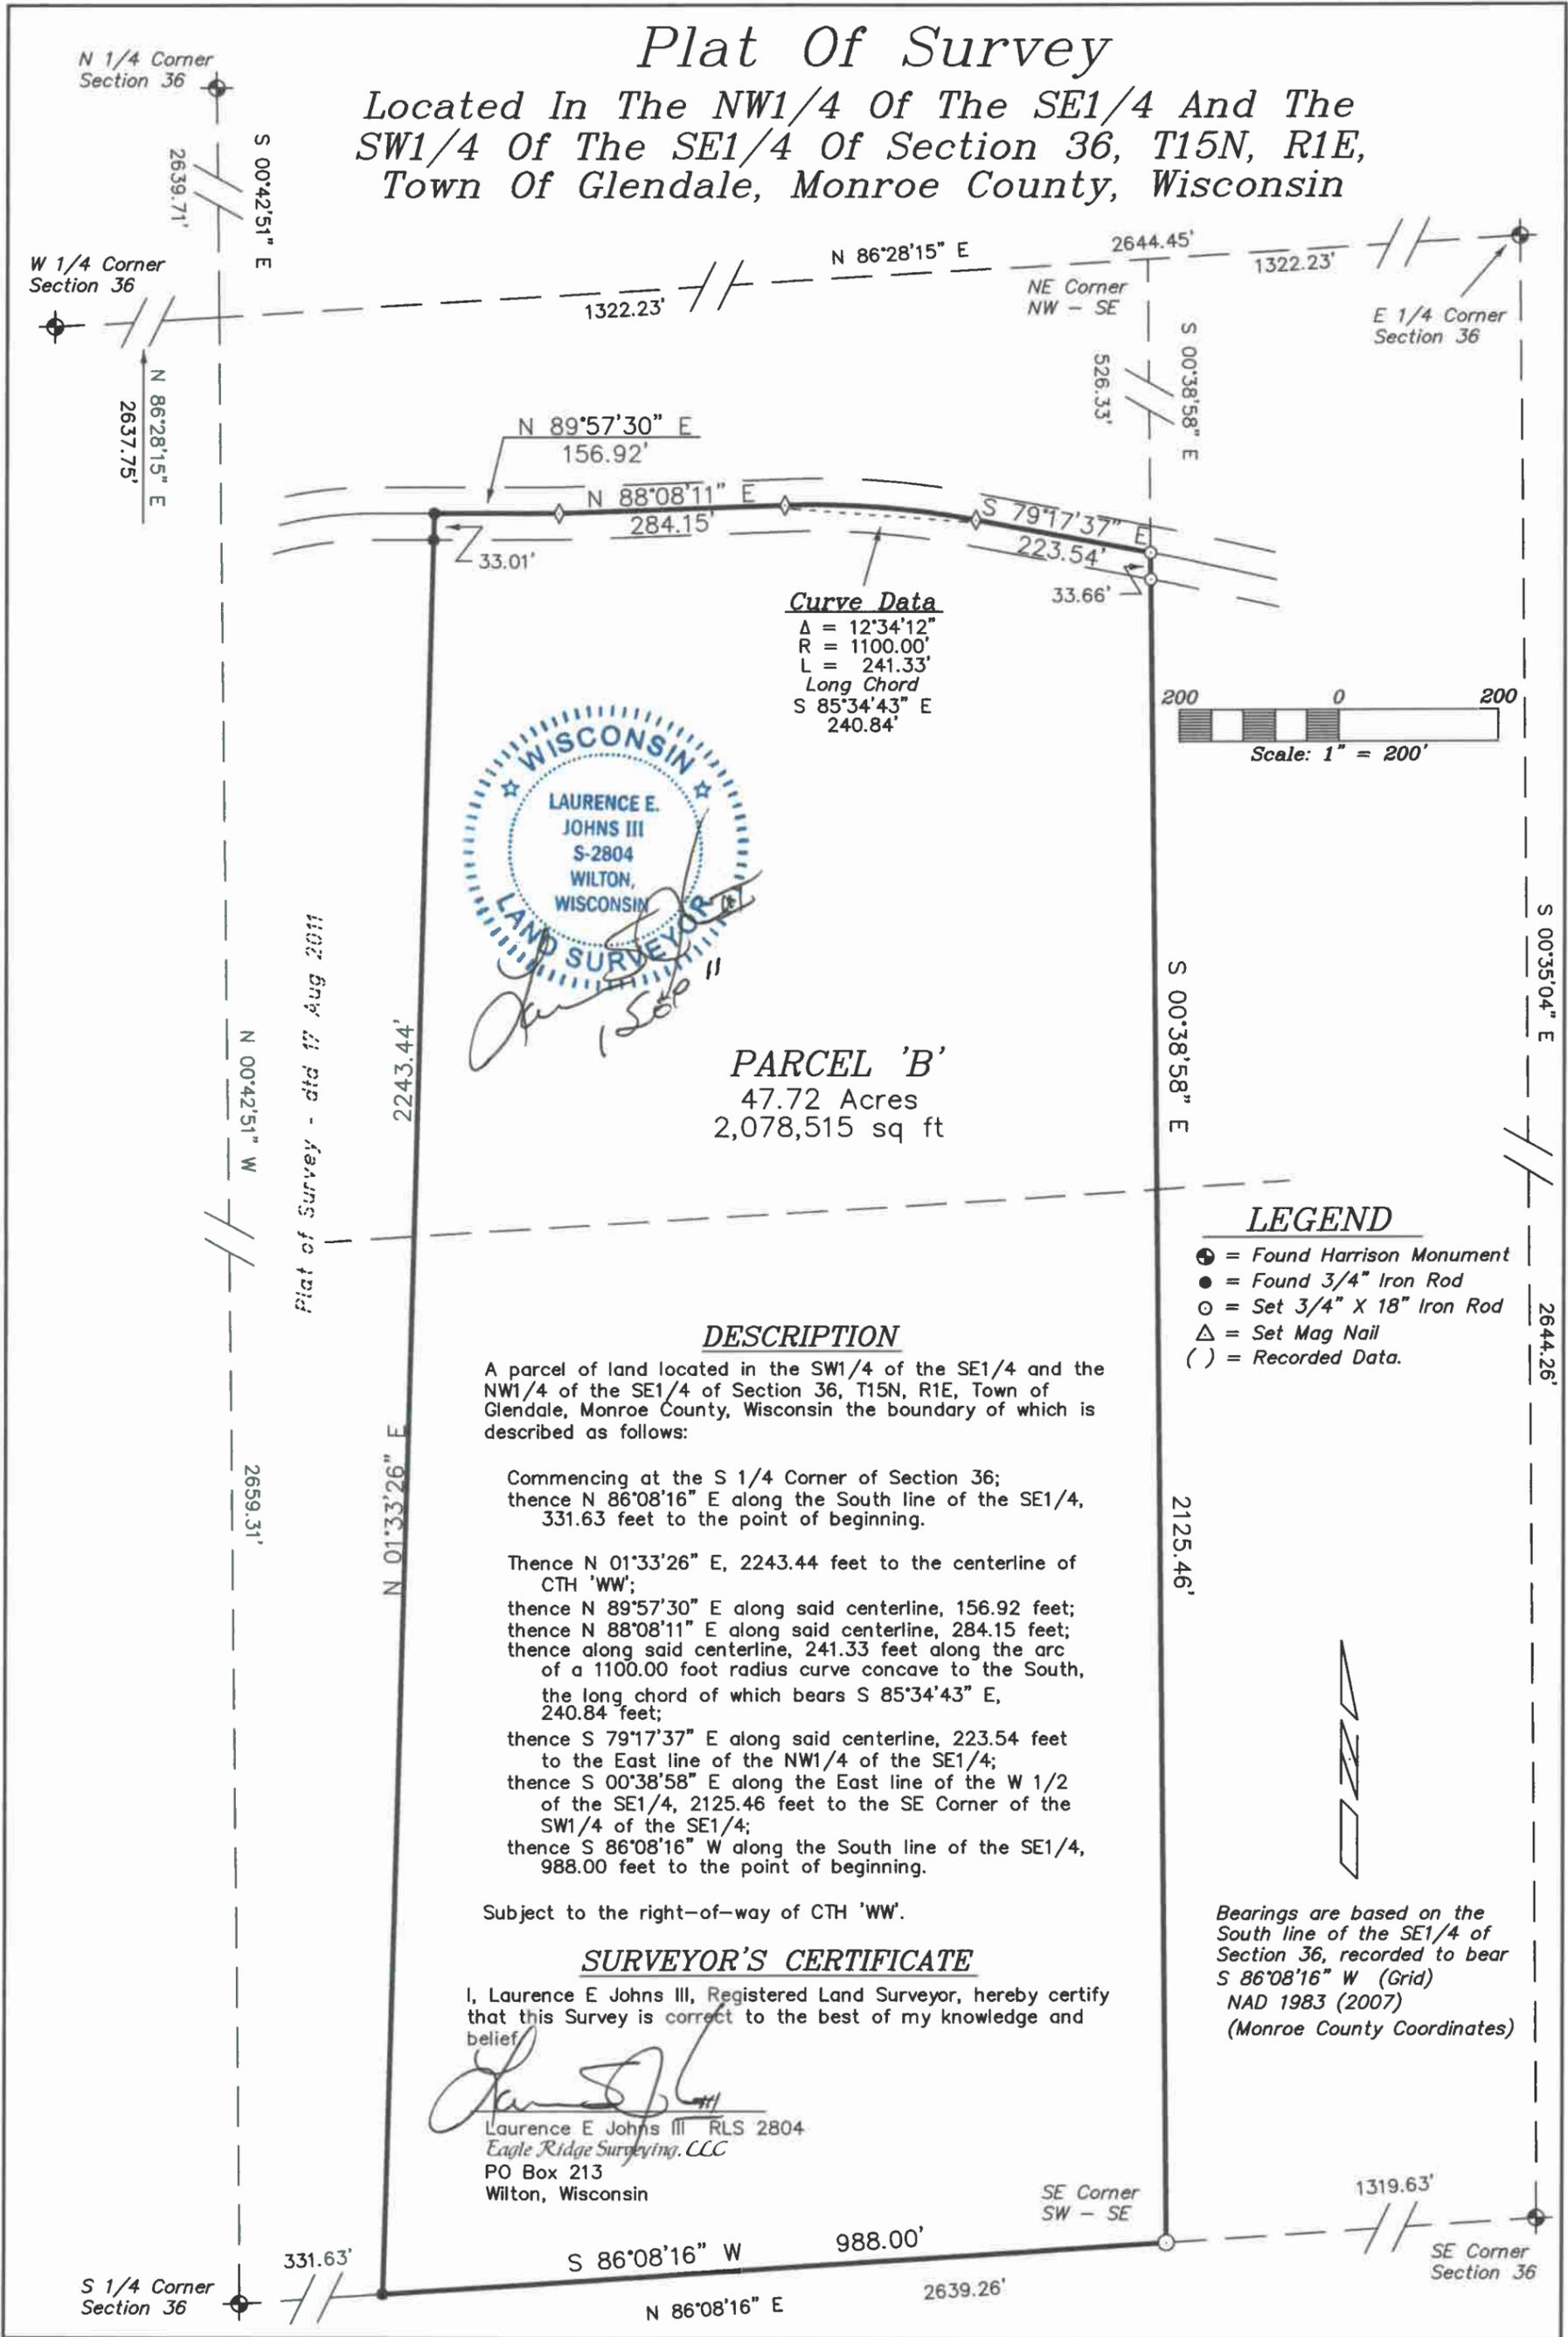


Curve Data

Δ = 12°34'12"
 R = 1100.00'
 L = 241.33'
 Long Chord
 S 85°34'43" E
 240.84'



PARCEL 'B'
 47.72 Acres
 2,078,515 sq ft

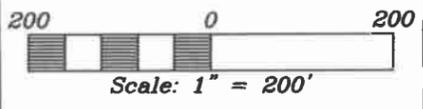

LEGEND

- ⊕ = Found Harrison Monument
- = Found 3/4" Iron Rod
- = Set 3/4" X 18" Iron Rod
- Δ = Set Mag Nail
- () = Recorded Data.

DESCRIPTION

A parcel of land located in the SW1/4 of the SE1/4 and the NW1/4 of the SE1/4 of Section 36, T15N, R1E, Town of Glendale, Monroe County, Wisconsin the boundary of which is described as follows:

Commencing at the S 1/4 Corner of Section 36;
 thence N 86°08'16" E along the South line of the SE1/4, 331.63 feet to the point of beginning.
 Thence N 01°33'26" E, 2243.44 feet to the centerline of CTH 'WW';
 thence N 89°57'30" E along said centerline, 156.92 feet;
 thence N 88°08'11" E along said centerline, 284.15 feet;
 thence along said centerline, 241.33 feet along the arc of a 1100.00 foot radius curve concave to the South, the long chord of which bears S 85°34'43" E, 240.84 feet;
 thence S 79°17'37" E along said centerline, 223.54 feet to the East line of the NW1/4 of the SE1/4;
 thence S 00°38'58" E along the East line of the W 1/2 of the SE1/4, 2125.46 feet to the SE Corner of the SW1/4 of the SE1/4;
 thence S 86°08'16" W along the South line of the SE1/4, 988.00 feet to the point of beginning.

Subject to the right-of-way of CTH 'WW'.

SURVEYOR'S CERTIFICATE

I, Laurence E Johns III, Registered Land Surveyor, hereby certify that this Survey is correct to the best of my knowledge and belief.

Laurence E. Johns III
 Laurence E Johns III RLS 2804
 Eagle Ridge Surveying, LLC
 PO Box 213
 Wilton, Wisconsin

Bearings are based on the South line of the SE1/4 of Section 36, recorded to bear S 86°08'16" W (Grid) NAD 1983 (2007) (Monroe County Coordinates)

DRAWN BY: L Johns	REVISIONS	PROJECT	SHT. NAME	SHT. NO.
DATE: 1 September 2011		Farmers & Merchants Bank		
DWG. NO.: 11-08-05		Kendall, WI		
APPROVED BY: L Johns				