


PLAT OF SURVEY

LOCATED IN THE SE-NW, SW-NW, NW-SW, SW-SW, AND IN PARTS OF THE NE-SW, AND SE-SW OF SECTION 29, T15N, R4W, TOWN OF PORTLAND, MONROE COUNTY, WISCONSIN.

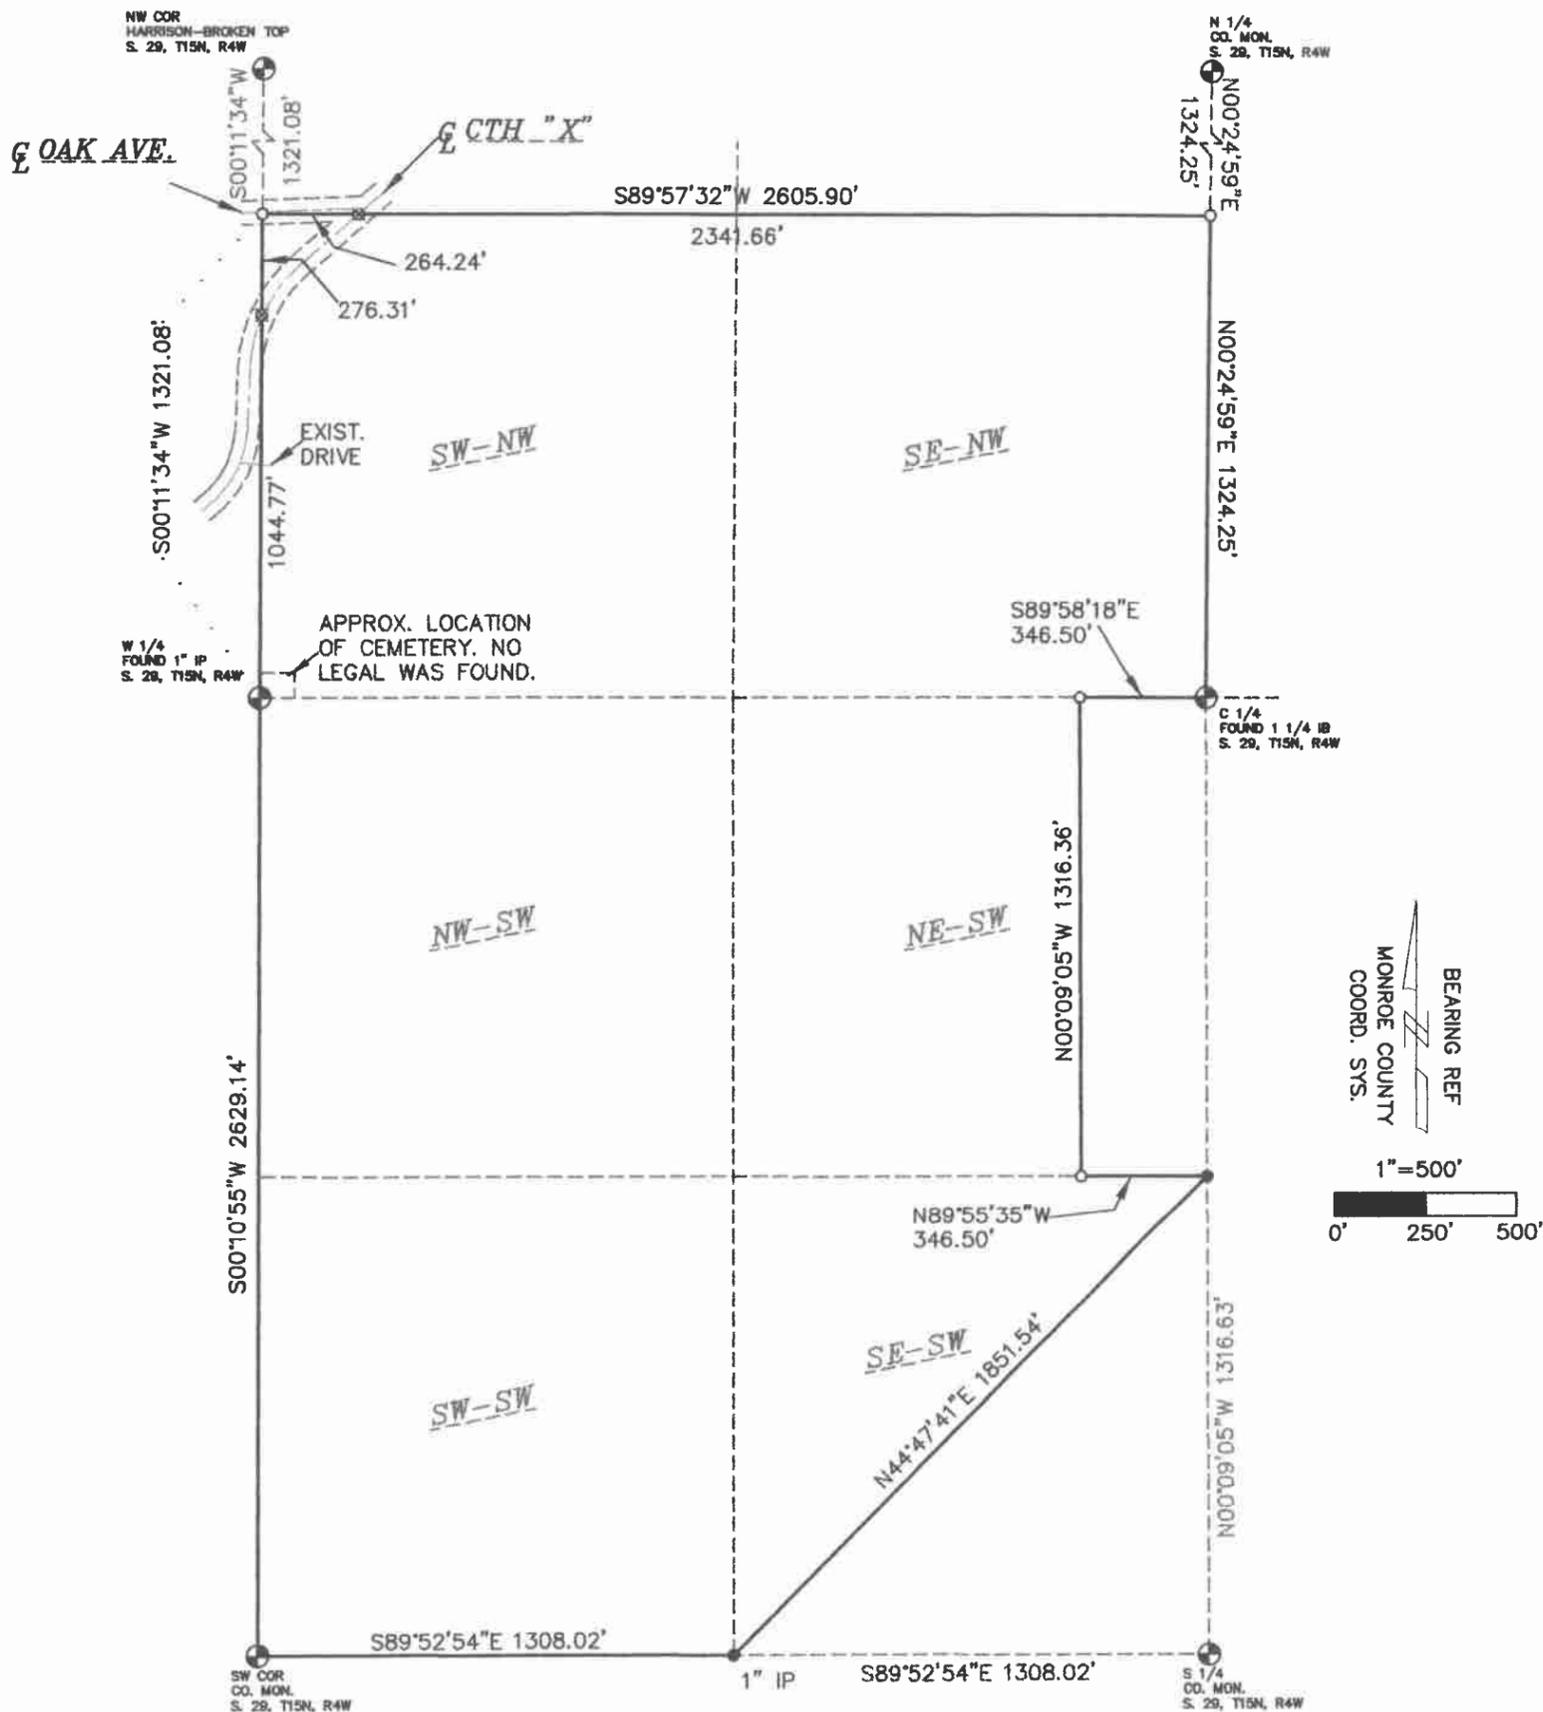

LOCATED IN THE SE-NW, SW-NW, NW-SW, SW-SW, AND IN PARTS OF THE NE-SW, AND SE-SW OF SECTION 29, T15N, R4W, TOWN OF PORTLAND, MONROE COUNTY, WISCONSIN, DESCRIBED AS FOLLOWS:
 BEGINNING AT THE SOUTHWEST CORNER OF SAID SECTION 29; THENCE S89°52'54"E ALONG THE SOUTH LINE OF SAID SW-SW 1308.02 FEET TO THE SOUTHEAST CORNER OF SAID SW-SW; THENCE N44°47'41"E 1851.54 FEET TO THE NORTHEAST CORNER OF SAID SE-SW; THENCE N89°55'35"W ALONG THE NORTH LINE THEREOF 346.50 FEET; THENCE N00°09'05"W 1316.36 FEET TO THE NORTH LINE OF SAID NE-SW; THENCE S89°58'18"E ALONG SAID NORTH LINE 346.50 FEET TO THE SOUTHEAST CORNER OF SAID SE-NW; THENCE N00°24'59"E ALONG THE EAST LINE THEREOF 1324.25 FEET TO THE NORTHEAST CORNER OF SAID SE-NW; THENCE S89°57'32"W ALONG THE NORTH LINES OF SAID SE-NW, AND SW-NW 2605.90 FEET TO THE NORTHWEST CORNER OF SAID SW-NW; THENCE S00°11'34"W ALONG THE WEST LINE THEREOF 1321.08 FEET TO THE WEST 1/4 CORNER OF SAID SECTION 29; THENCE S00°10'55"W ALONG THE WEST LINE OF SAID SW 1/4 2629.14 FEET TO THE POINT OF BEGINNING.
 PARCEL "A" CONTAINS 8,989,146± S.F. OR 206.36± ACRES.
 PARCEL "A" IS SUBJECT TO AND TOGETHER WITH ANY EASEMENTS, COVENANTS, RESTRICTIONS, OR RIGHTS OF WAY OF RECORD.

I, CHRISTIAN J. RUNNING, RLS 2558, HEREBY CERTIFY THAT THIS SURVEY IS CORRECT TO THE BEST OF MY KNOWLEDGE AND BELIEF.

Christian J. Running
 CHRISTIAN J. RUNNING
 RLS 2558
 5/31/11



LEGEND

- SET 3/4" X 18" IRON BAR 1.5 LB/FT
- FOUND 3/4" IB, UNLESS NOTED
- SET MAG NAIL

FOR:
 NORSKEDALEN
 P.O. BOX 235
 COON VALLEY, WI
 54623

BY:
 RUNNING LAND SURVEYING
 700 DAUPHIN ST.
 LA CROSSE, WI
 54603
 608-779-5322