


PLAT OF SURVEY

LOCATED IN PARTS OF THE NE-NW, SE-NW, AND SW-NE OF SECTION 24, T18N, R4W, TOWN OF SPARTA, MONROE COUNTY, WISCONSIN.

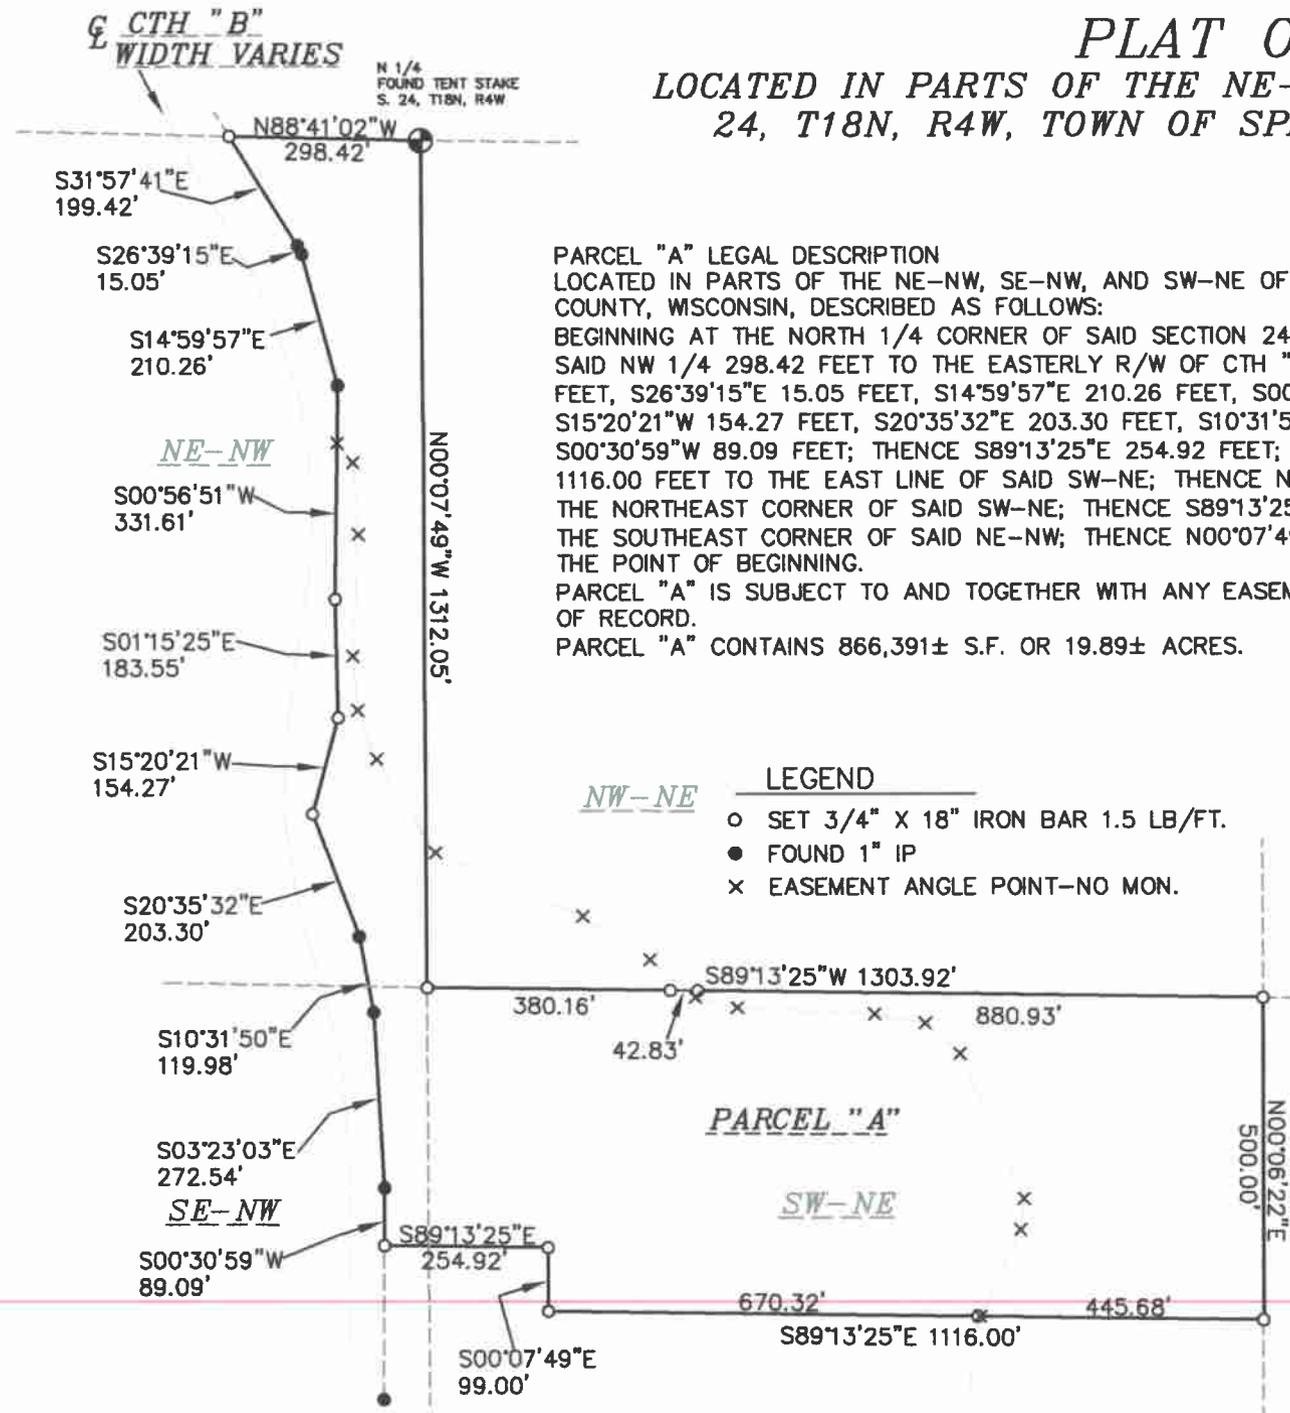


I, CHRISTIAN J. RUNNING, RLS 2558, HEREBY CERTIFY THAT THIS SURVEY IS CORRECT TO THE BEST OF MY KNOWLEDGE AND BELIEF.

Christian J. Running
 CHRISTIAN J. RUNNING
 RLS 2558
 8/30/11



NOTE:
 -SEE SHEET 2 FOR EASEMENT DETAIL.
 -SEE SHEET 3 FOR SECTION INFORMATION.

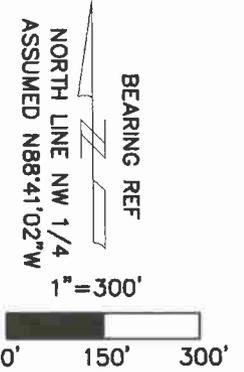


FOR:
 ARLAN PEDERSEN
 1805 JENKINS LN.
 LA CROSSE, WI
 54603

BY:
 RUNNING LAND SURVEYING
 700 DAUPHIN ST.
 LA CROSSE, WI
 54603
 608-779-5322

PLAT OF SURVEY

AN EXISTING 33' WIDE ACCESS EASEMENT, LOCATED IN THE PARTS OF THE NE-NW, SW-NE, AND NW-NE OF SECTION 24, T18N, R4W, TOWN OF SPARTA, MONROE COUNTY, WISCONSIN.

AN EXISTING 33' WIDE ACCESS EASEMENT, LOCATED IN THE PARTS OF THE NE-NW, SE-NW, SW-NE, AND NW-NE OF SECTION 24, T18N, R4W, TOWN OF SPARTA, MONROE COUNTY, WISCONSIN, THE CENTERLINE IS DESCRIBED AS FOLLOWS:
 COMMENCING AT THE NORTH 1/4 OF SAID SECTION 24; THENCE S15°51'41"W 486.95 FEET TO THE INTERSECTION OF THE EASTERLY R/W OF CTH "B" AND THE CENTERLINE OF AN EXISTING ACCESS ROAD, AND THE POINT OF BEGINNING; THENCE ALONG SAID CENTERLINE S15°51'41"W 486.95 FEET, S38°32'58"E 38.91 FEET, S04°18'19"E 111.56 FEET, S02°47'29"W 188.57 FEET, S04°49'58"E 84.77 FEET, S21°05'23"E 80.49 FEET, S32°00'11"E 170.72 FEET, S66°36'28"E 250.49 FEET, S57°19'29"E 124.83 FEET, S50°09'25"E 91.42 FEET, S75°42'51"E 67.66 FEET, S87°22'01"E 213.79 FEET, S79°48'21"E 79.74 FEET, S48°31'24"E 72.11 FEET, S23°56'00"E 246.09 FEET, S06°22'02"W 47.93 FEET, AND S25°29'48"W 149.16 FEET TO THE TERMINUS OF THIS PORTION OF SAID CENTERLINE.

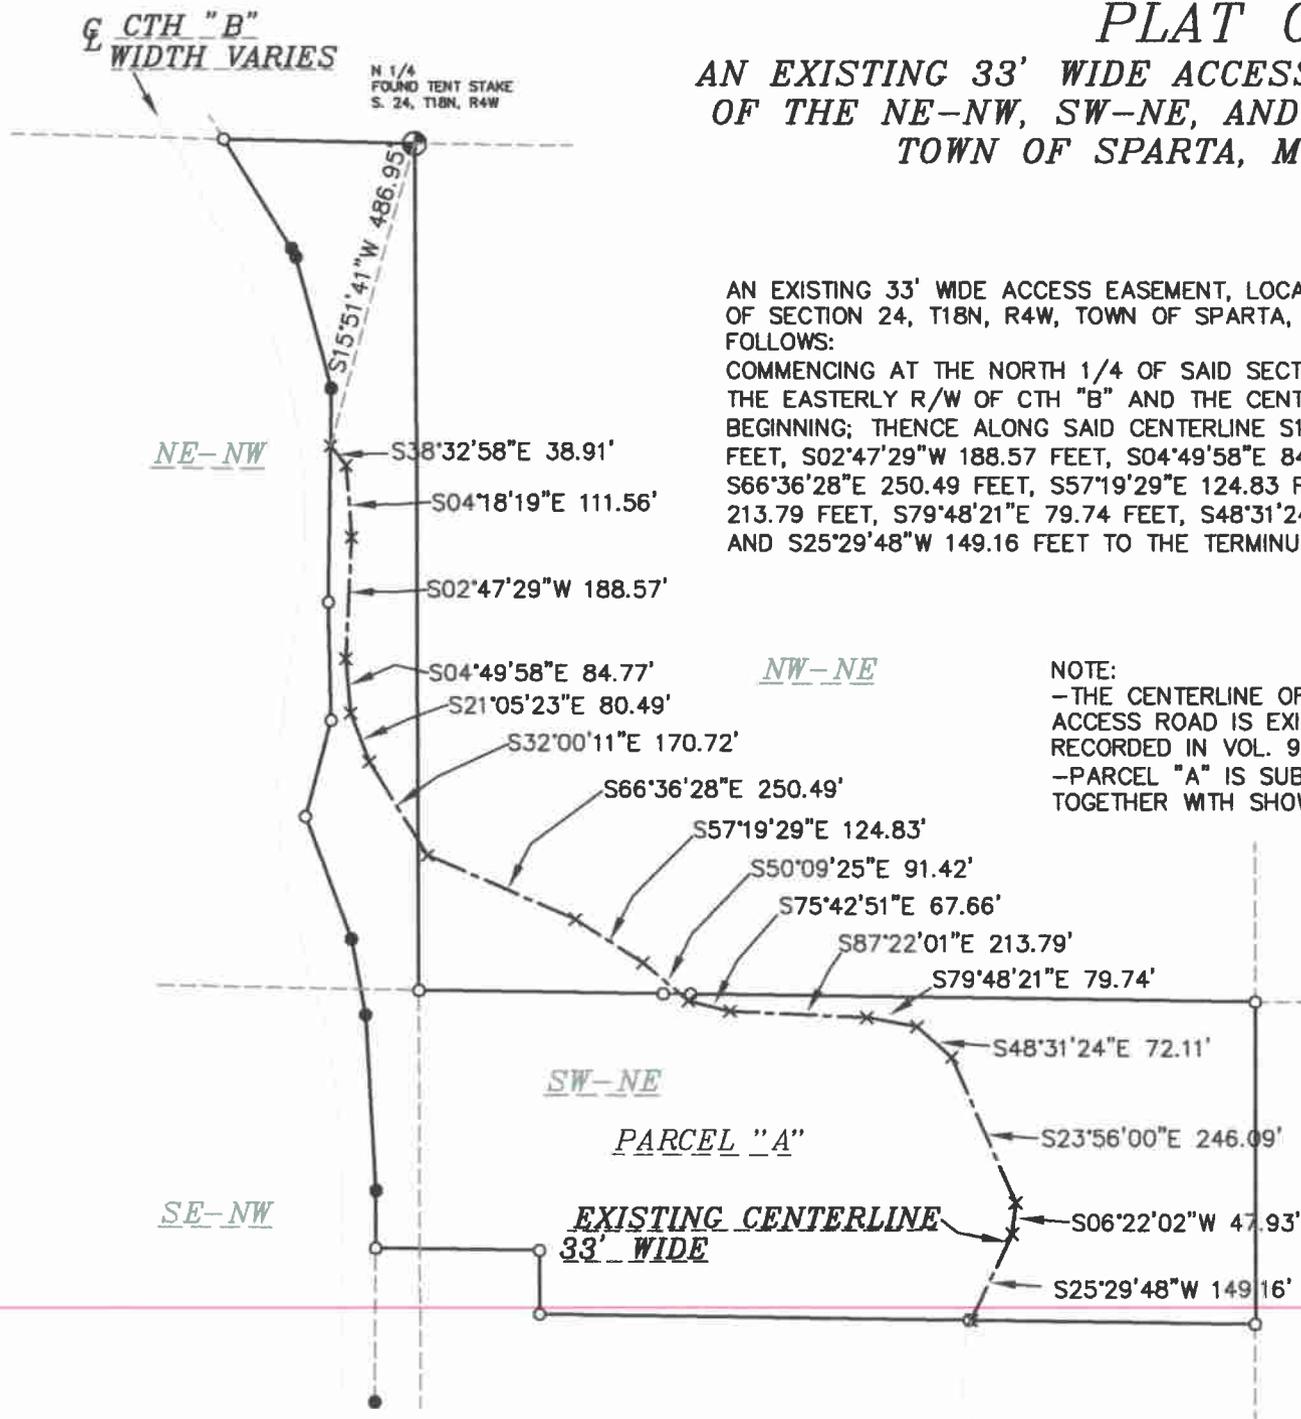


NOTE:
 -THE CENTERLINE OF SHOWN ACCESS ROAD IS EXISTING AND RECORDED IN VOL. 91, PAGE 352.
 -PARCEL "A" IS SUBJECT TO AND TOGETHER WITH SHOWN EASEMENT.

LEGEND

- SET 3/4" X 18" IRON BAR 1.5 LB/FT.
- FOUND 1" IP
- × EASEMENT ANGLE POINT-NO MON.


I, CHRISTIAN J. RUNNING, RLS 2558, HEREBY CERTIFY THAT THIS SURVEY IS CORRECT TO THE BEST OF MY KNOWLEDGE AND BELIEF.

Christian J. Running
 CHRISTIAN J. RUNNING
 RLS 2558
 8/30/11

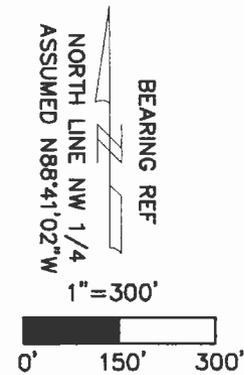

CSR 2180

PLAT OF SURVEY
SECTION INFORMATION FOR SECTION 24, T18N, R4W, TOWN OF
SPARTA, MONROE COUNTY, WISCONSIN.

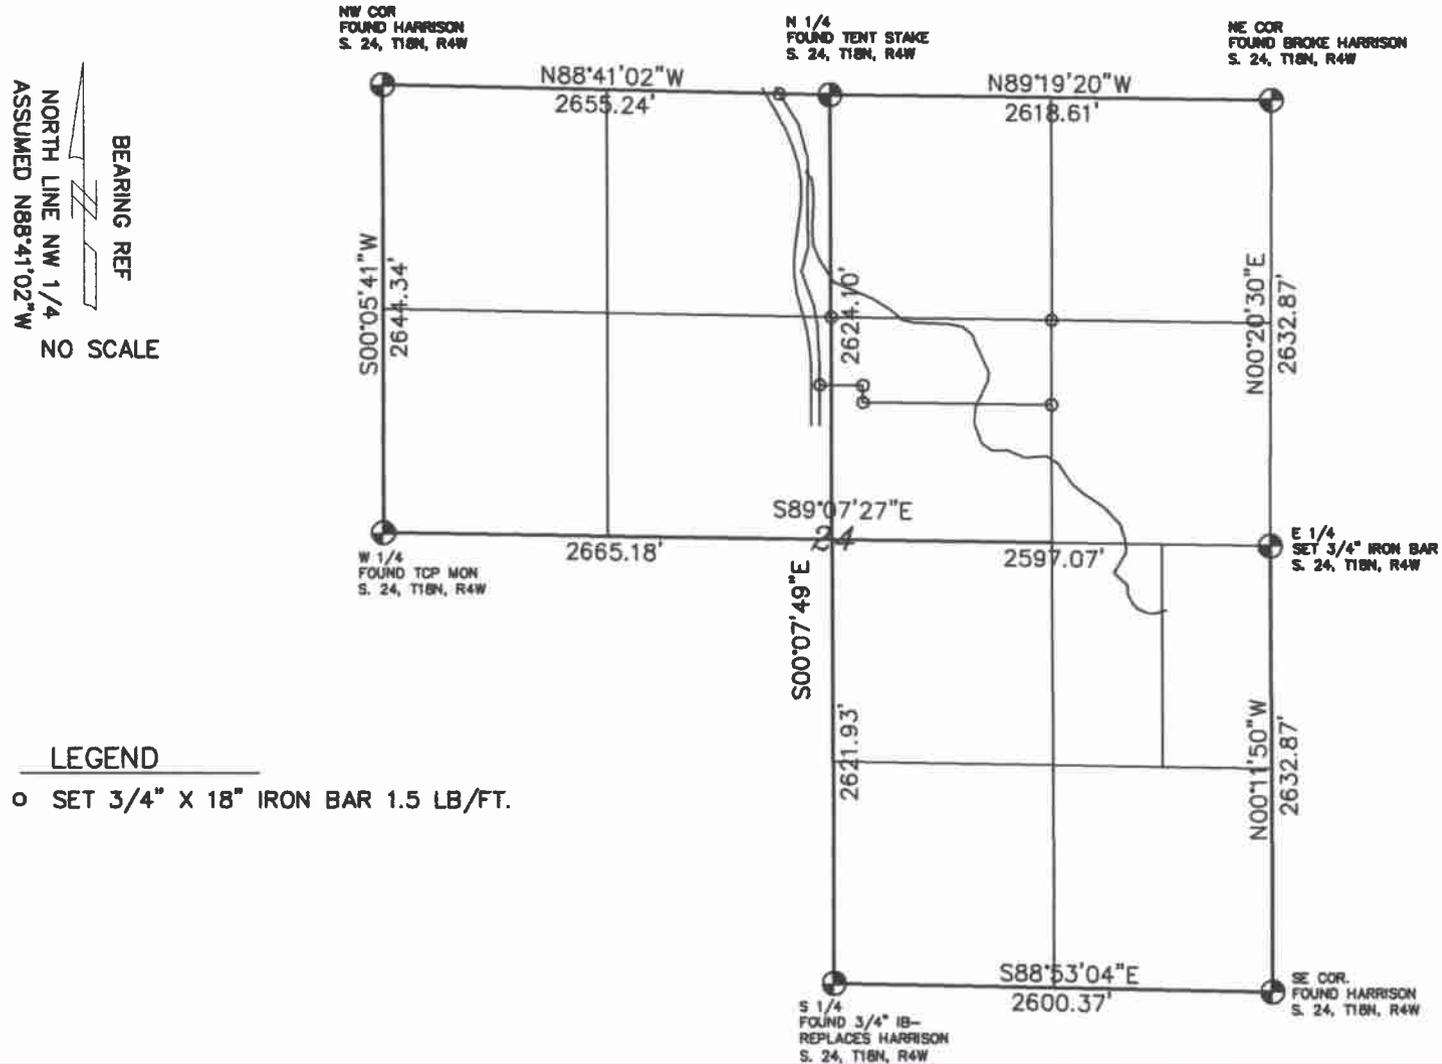

Christian J. Running
8/20/11