

PLAT OF SURVEY



A SURVEY OF LANDS LOCATED IN THE NW1/4-SE1/4, SW1/4-SE1/4 AND THE SE1/4-SE1/4 OF SECTION 33, T15N, R1E, TOWN OF GLENDALE, MONROE COUNTY, WISCONSIN.



BEARINGS ARE REFERENCED TO THE SOUTH LINE OF THE SE1/4 OF SECTION 33, COMPUTED FROM USING MONROE COUNTY COORDINATES TO BEAR S86°11'00"W.

CLIENT'S:
SLAMA FARMS LLC
1010 WOOD AVENUE
HILLSBORO, WI 54634

CLIENT'S:
VERONA D. BLISS LIVING TRUST
P.O. BOX 433
WINEVOC, WI 53968

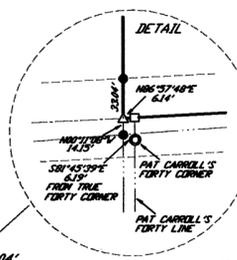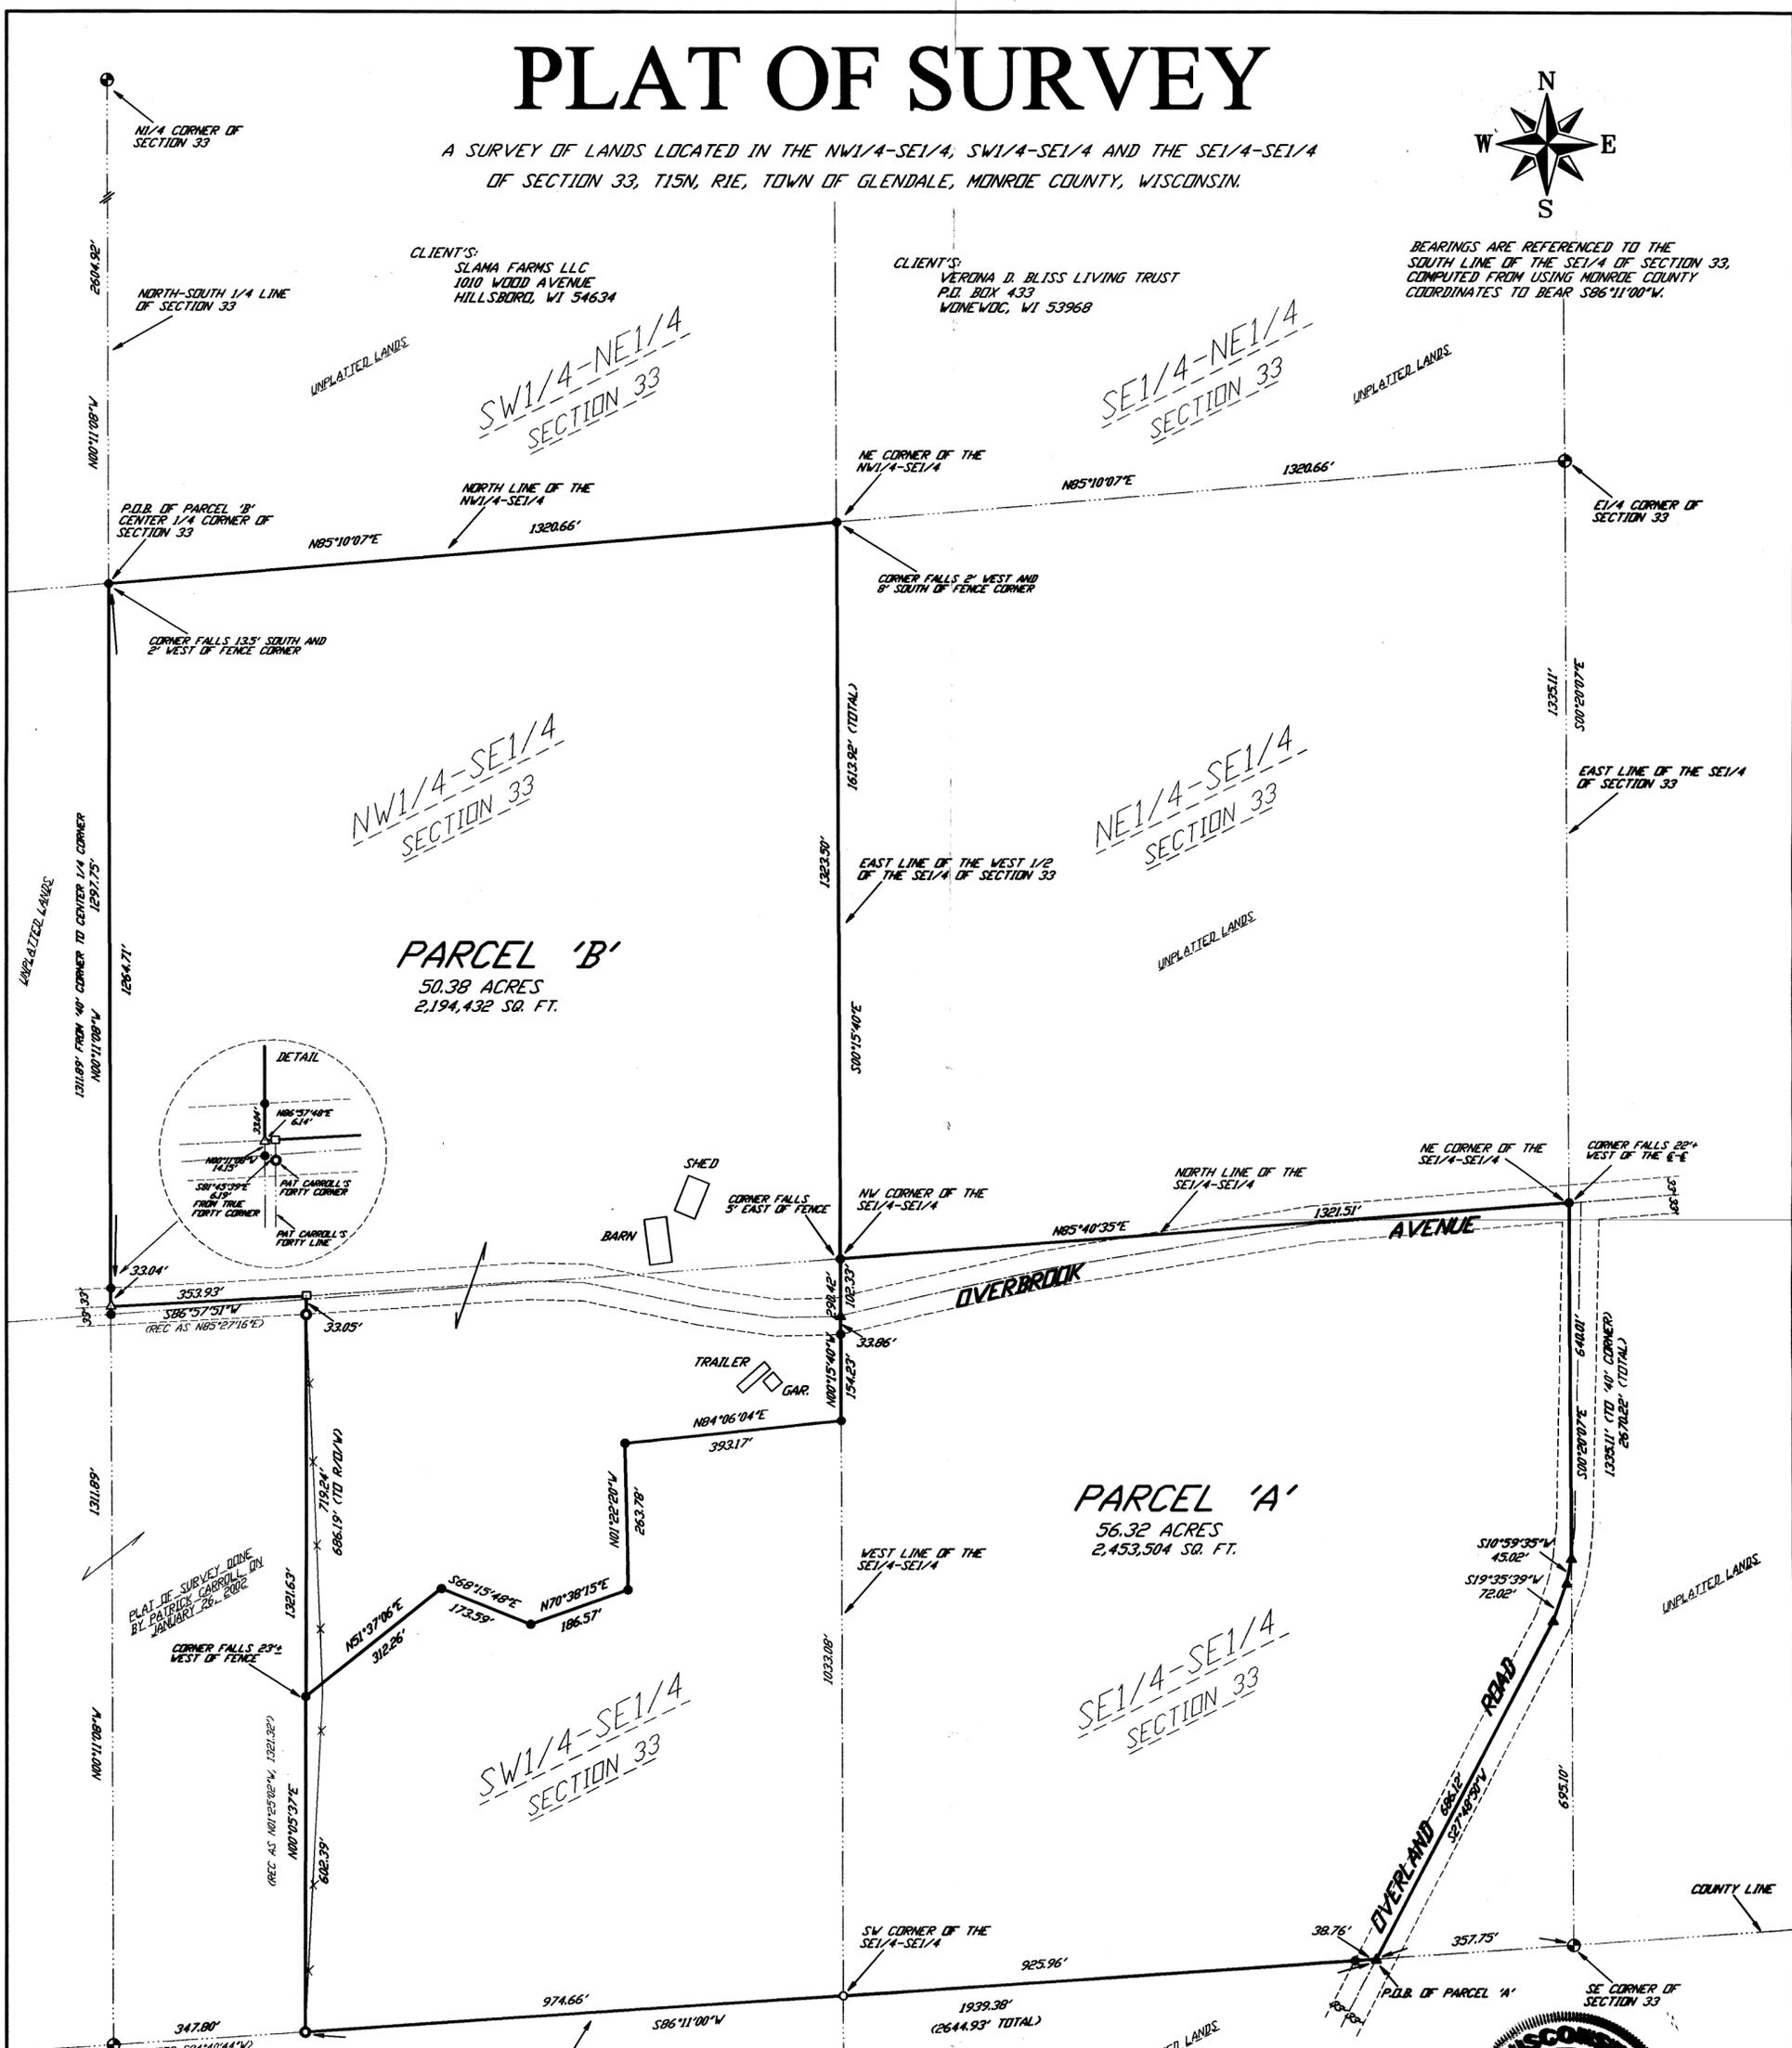

PARCEL 'B'
50.38 ACRES
2,194,432 SQ. FT.

PARCEL 'A'
56.32 ACRES
2,453,504 SQ. FT.

LEGEND

- MONROE CO. CAST IRON MONUMENT FD.
- 3/4" X 24" REBAR SET WEIGHING 1.50 LBS. PER LINEAR FOOT
- ▲ RAILROAD SPIKE SET
- 1" IRON PIPE FOUND
- △ P.K. NAIL SET
- SMALL NAIL FOUND
- 3/4" REBAR FOUND

SURVEYOR'S CERTIFICATE

I, RICHARD T. BLAKESLEE, REGISTERED LAND SURVEYOR, HEREBY CERTIFY THAT I HAVE SURVEYED AND MAPPED A PARCEL OF LAND LOCATED IN THE TOWN OF GLENDALE, AND THAT THE ABOVE PLAT IS A TRUE AND CORRECT REPRESENTATION OF THE LANDS SURVEYED TO THE BEST OF MY KNOWLEDGE AND BELIEF.

10-12-2011
DATE


Richard T. Blakeslee
RICHARD T. BLAKESLEE
REGISTERED LAND SURVEYOR S-1614



BLAKESLEE LAND SURVEYING

1228 EAST MAIN STREET
REEDSBURG, WI 53959
PH. (808) 524-0402
OCTOBER 13, 2011

DRAFTED BY J. MURPHY / CHECKED BY R. BLAKESLEE

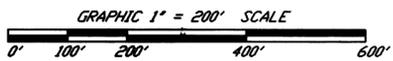

Legal Description of Parcel 'A'

A parcel of land located in the SW1/4-SE1/4 and the SE1/4-SE1/4 of Section 33, T15N, R1E, Town of Glendale, Monroe County, Wisconsin; being more fully described as follows;

Commencing at the Southeast corner of Section 33; thence S86°11'00"W, 357.75 feet along the south line of the Southeast ¼ of Section 33 to a point on the centerline of Overland Road, said point being the point of beginning; thence continuing along the aforesaid South line S86°11'00"W, 1939.38 feet; thence N00°05'37"E, 602.39 feet; thence N51°37'06"E, 312.26 feet; thence S68°15'48"E, 173.59 feet; thence N70°38'15"E, 186.57 feet; thence N01°22'20"W, 263.78 feet; thence N84°06'04"E, 393.17 feet to a point on the West line of the SE1/4-SE1/4 of Section 33; thence N00°15'40"W, 290.42 feet along the aforesaid West line to the Northwest corner of the aforesaid forty; thence N85°40'35"E, 1321.51 feet along the North line of the aforesaid forty to the Northeast corner thereof; thence S00°20'07"E, 640.01 feet along the East line of the aforesaid forty to a point on the centerline of Overland Road; thence S10°59'35"W, 45.02 feet along said centerline; thence S19°35'39"W, 72.02 feet along said centerline; thence S27°48'50"W, 686.12 feet along said centerline to the point of beginning.

Said parcel contains 56.32 acres, more or less, and is subject to the rights-of-ways of Overbrook Avenue, Overland Road and all utility easements of record.

Legal Description of Parcel 'B'

A parcel of land located in the NW1/4-SE1/4 and the SW1/4-SE1/4 of Section 33, T15N, R1E, Town of Glendale, Monroe County, Wisconsin; being more fully described as follows;

Commencing at the North ¼ corner of Section 33; thence S00°11'08"W, 2604.92 feet along the North-South ¼ line of Section 33 to the Center ¼ corner, said point being the point of beginning; thence N85°10'07"E, 1320.66 feet along the North line of the NW1/4-SE1/4 of Section 33 to the Northeast corner thereof; thence S00°15'40"E, 1613.92 feet along the East line of the West ½ of the Southeast ¼ of Section 33; thence S84°06'04"W, 393.17 feet; thence S01°22'20"E, 263.78 feet; thence S70°38'15"W, 186.57 feet; thence N68°15'48"W, 173.59 feet; thence S51°37'06"W, 312.26 feet; thence N00°05'37"E, 719.24 feet to a point on the centerline of Overbrook Avenue; thence S86°57'51"W, 353.93 feet along the aforesaid centerline to a point on the West line of the NW1/4-SE1/4 of Section 33; thence N00°11'08"W, 1297.75 feet along the aforesaid West line to the point of beginning.

Said parcel contains 50.38 acres, more or less, and is subject to the rights-of-way of Overbrook Avenue and all utility easements of record.

CSR 2184