


CSR 2187

WILHITE LAND SURVEYING Dallas E. Wilhite, RLS-2119 N8672 East Snow Creek Rd. Merrillan, Wisconsin 54754 715-333-9570	JOB# stevelambertcsr	PREPARED FOR: Steve Lambert Warrens, Wisc. 54660
	DRAWN BY: Dallas E. Wilhite	
	Date: 12/01/2011	

MONROE COUNTY MAP OF SURVEY

A parcel of land located in the SE1/4-NE1/4 and in the NE 1/4-NE1/4, Section 10, T19N, R2W, Town of Grant, Monroe County, Wisconsin. The West line of the SE1/4-NE1/4 and the West line of the NE1/4-NE1/4 of Section 10, lying South of Arcadia Ave.

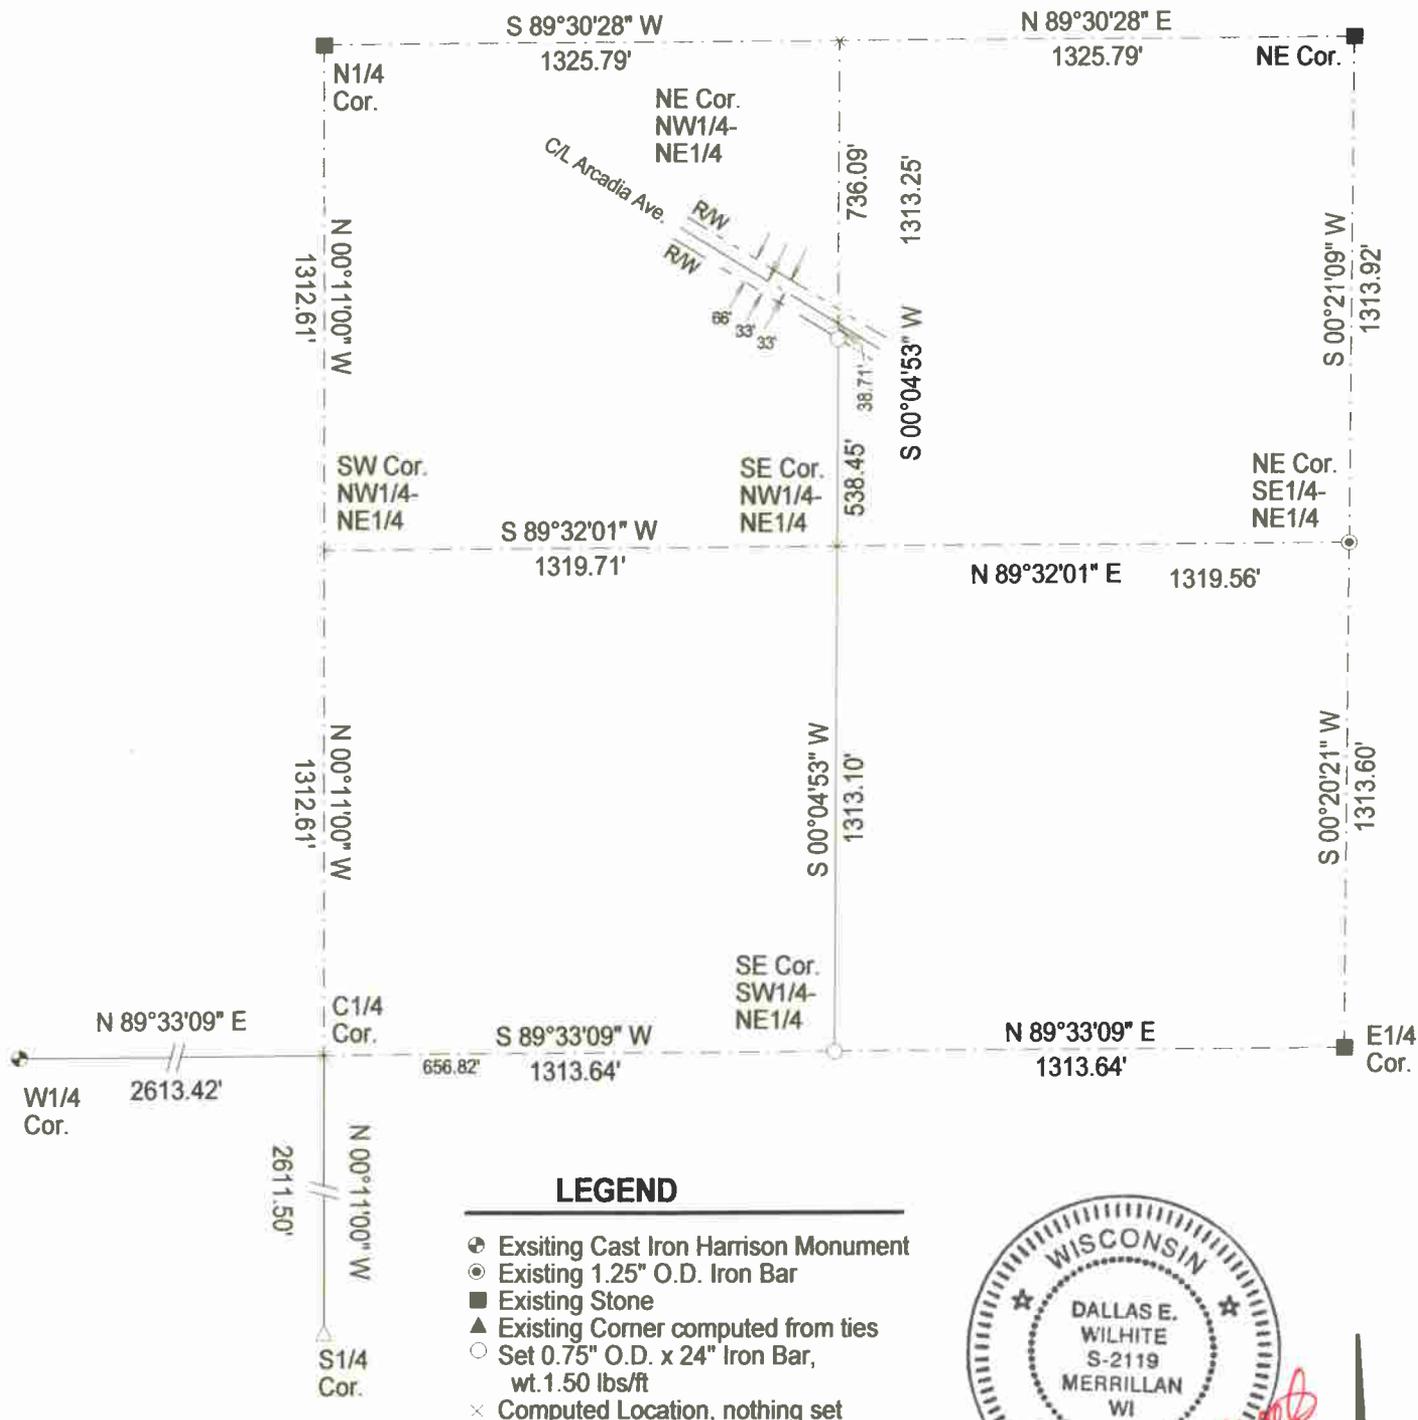

SURVEYOR'S CERTIFICATE

I, Dallas E. Wilhite, being a Registered Land Surveyor in the State of Wisconsin, do hereby certify that by the order and under the direction of Mr. Steve Lambert, I have Surveyed and Mapped the above described property and that the within map is a true and correct representation of the exterior boundaries of the land surveyed and I have complied with the provisions of Chapter AE-07 of the Wisconsin State Administrative Code to the best of my knowledge and belief.

Bearings are referenced to the North line of the NE1/4, Section 10, 19N, R2W, assumed to bear S89°30'28"W.

Dallas E. Wilhite
 Dallas E. Wilhite, Registered Land Surveyor



CSR 2187