

Line Survey

Located In The Fractional SW1/4 Of The SW1/4, The Fractional NW1/4 Of The SW1/4, The NE1/4 Of The SW1/4, The SE1/4 Of The SW1/4 And The SW1/4 Of The SE1/4 Of Section 19, T15N, R3W, Town Of Jefferson, Monroe County, Wisconsin

SURVEYOR'S CERTIFICATE

I, Laurence E Johns III, Registered Land Surveyor, hereby certify that this Survey is correct to the best of my knowledge and belief.




Laurence E. Johns III
 Laurence E Johns III RLS 2804
 Eagle Ridge Surveying, LLC
 PO Box 213
 Wilton, Wisconsin

DESCRIPTION

A line located in the fractional SW1/4 of the SW1/4, The fractional NW1/4 of the SW1/4, The NE1/4 of the SW1/4, the SE1/4 of the SW1/4 and the SW1/4 of the SE1/4 of Section 19, T15N, R2W, Town of Sheldon, Monroe County, Wisconsin of which is described as follows:


Commencing at the SW Corner of Section 19;
 thence N 00°27'30" W along the West line of the SW1/4, 1253.21 feet
 to the point of beginning.

Thence N 65°12'41" E, 1807.92 feet;
 thence S 46°37'40" E, 1360.55 feet;
 thence N 89°28'02" E feet to the East line of the SW1/4 of
 the SE1/4 and thereby terminating.

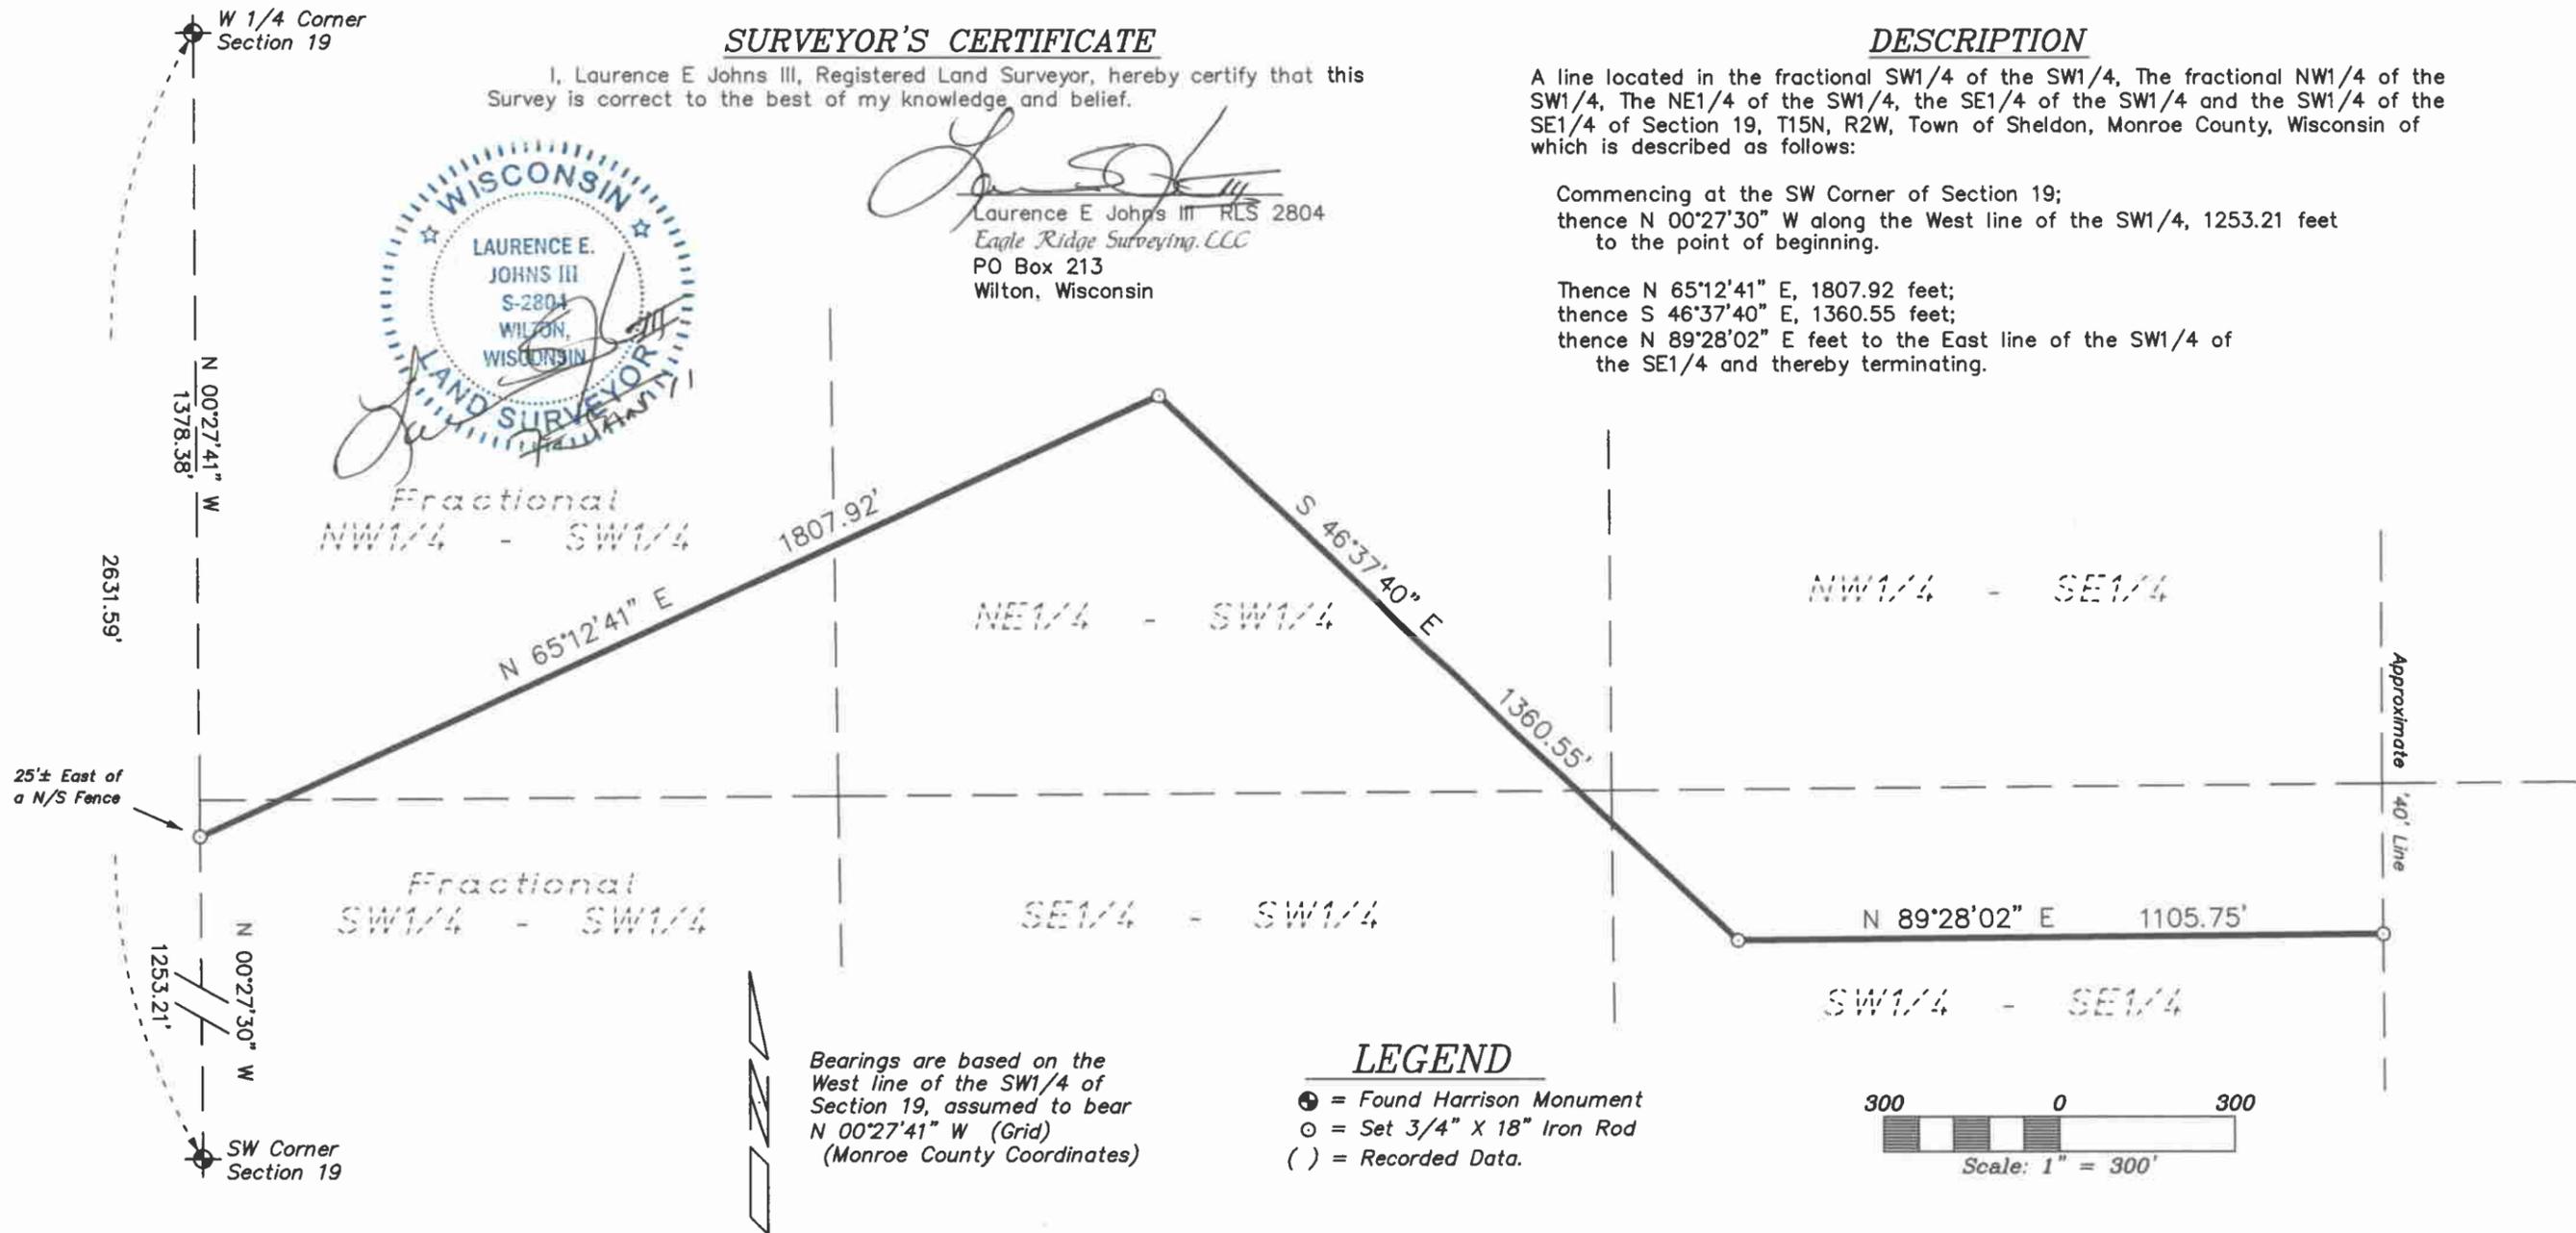

LEGEND

- ⊙ = Found Harrison Monument
- = Set 3/4" X 18" Iron Rod
- () = Recorded Data.

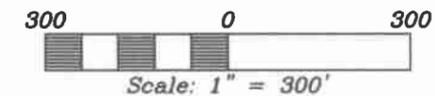

Bearings are based on the West line of the SW1/4 of Section 19, assumed to bear N 00°27'41" W (Grid) (Monroe County Coordinates)

DRAWN BY: L. Johns	APPROVED BY: L. Johns	REVISIONS	PROJECT	SHT. NAME	SHT. NO.
DATE: 7 January 2011	PROJ. NO. 11-01-01		Eli D Miller		
DWG. NO.:	DWG.				