



Plat Of Survey

Located In The NW1/4 Of The NW1/4 Of Section 27 And
The NE1/4 Of The NE1/4 Of Section 28, T16N, R1W,
Town Of Wilton, Monroe County, Wisconsin

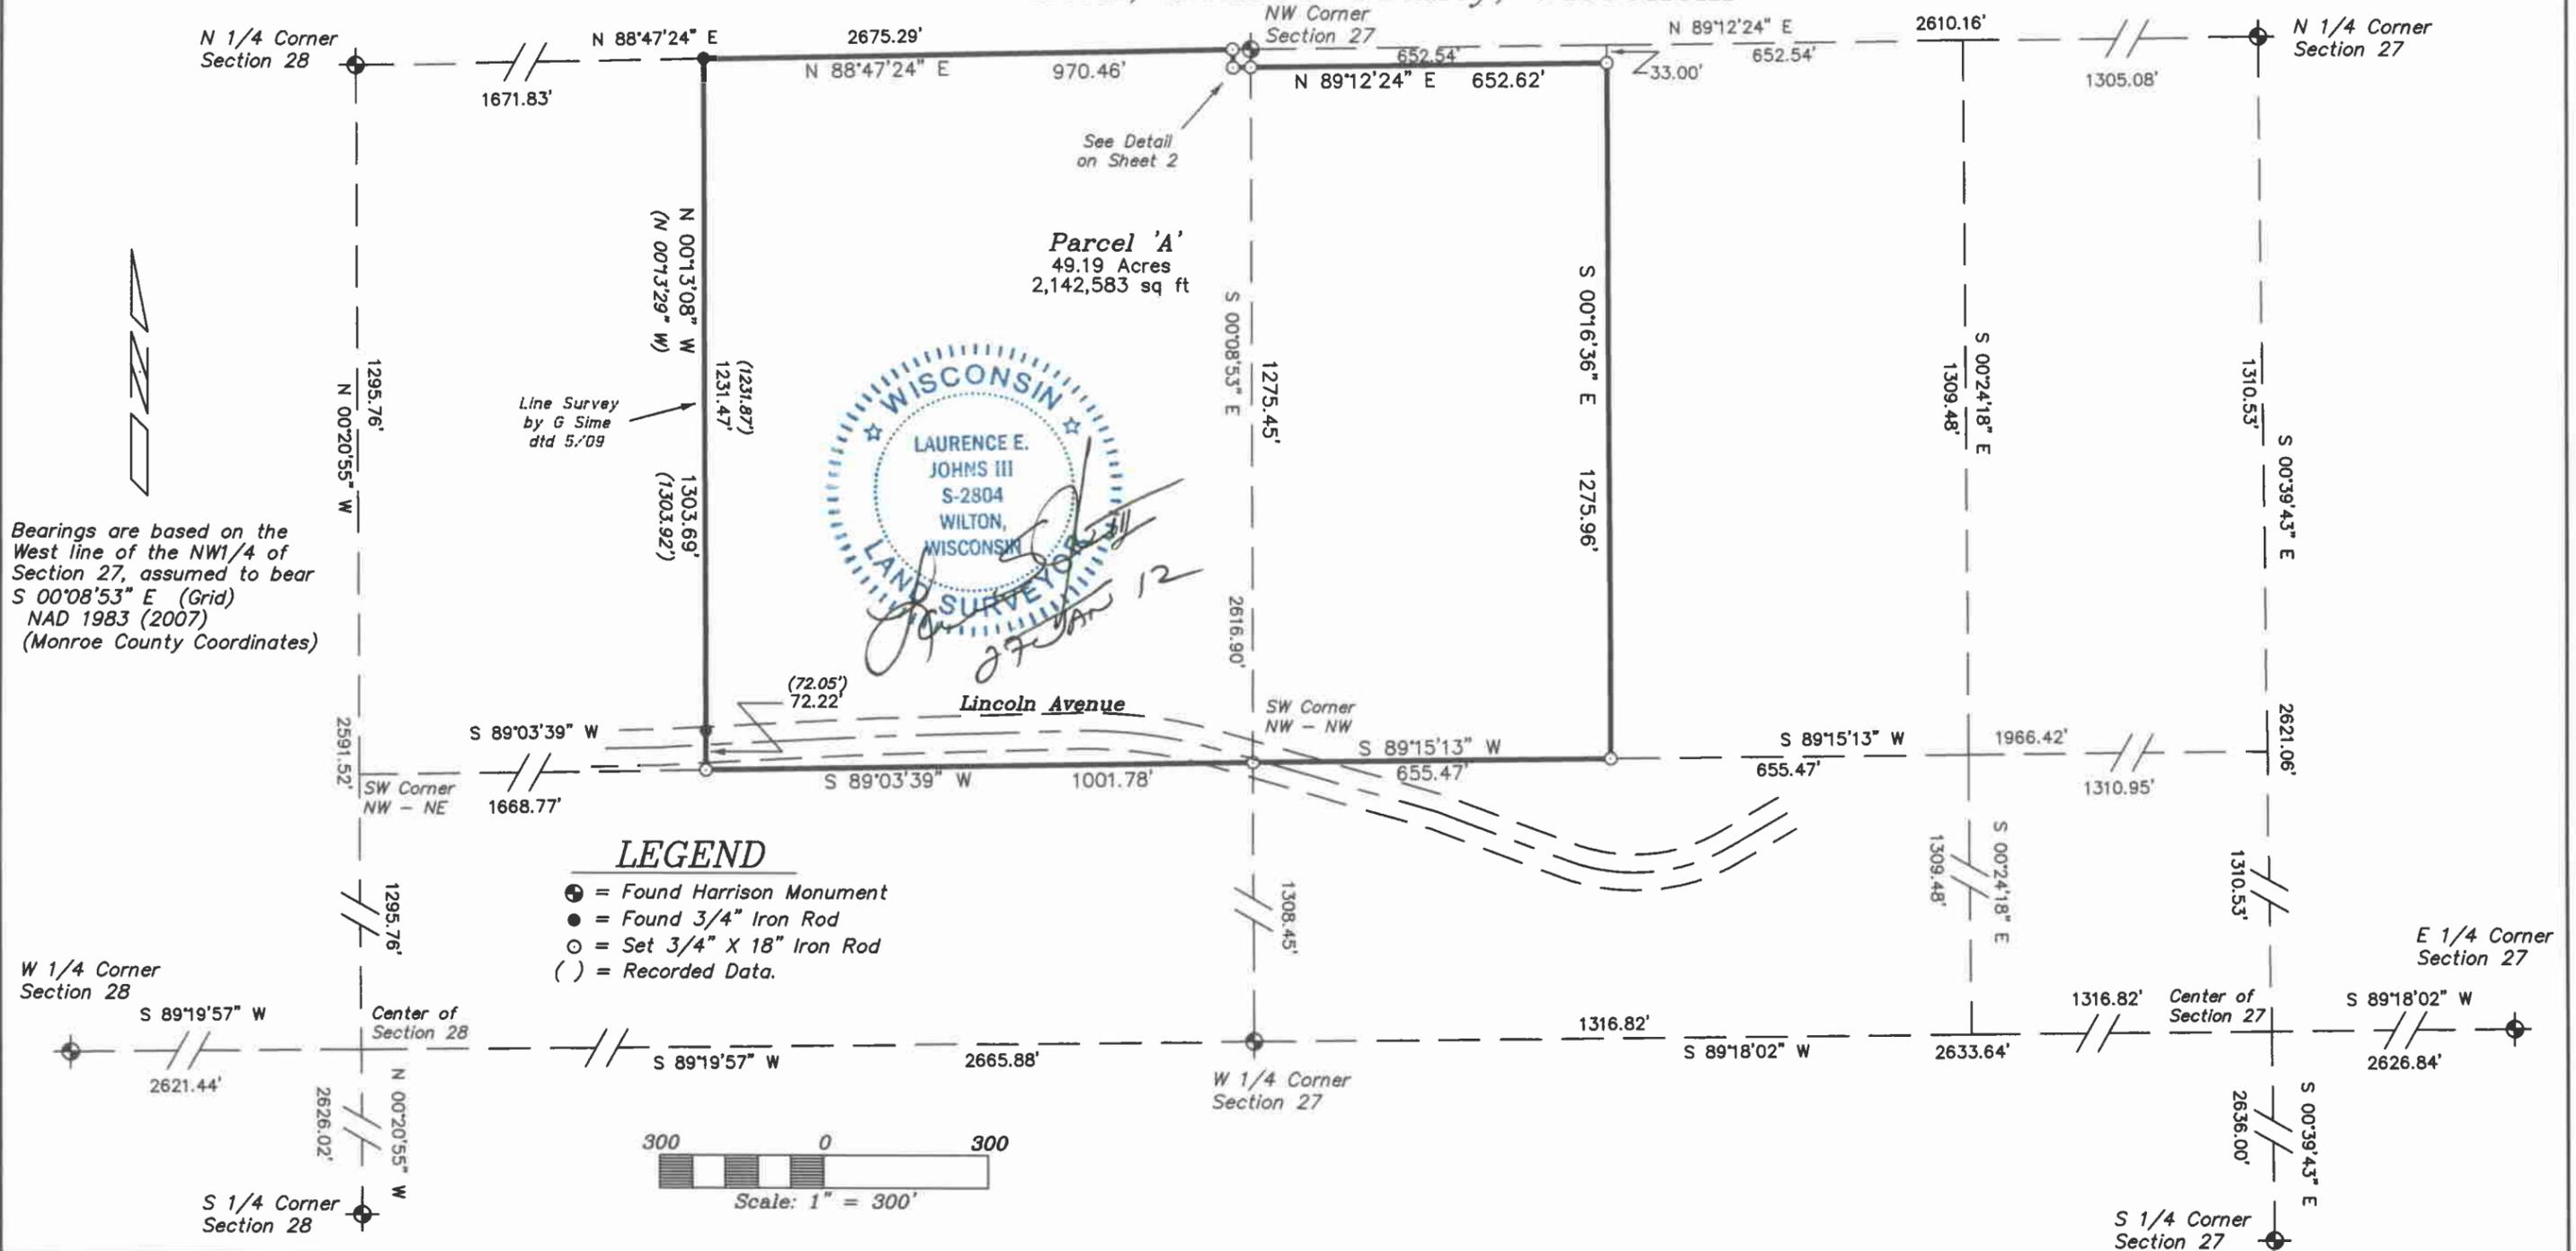

- LEGEND**
- ⊙ = Found Harrison Monument
 - = Found 3/4" Iron Rod
 - = Set 3/4" X 18" Iron Rod
 - () = Recorded Data.

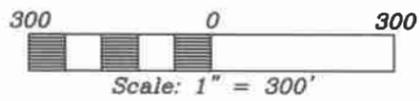

DRAWN BY: L. Johns	APPROVED BY: L. Johns	REVISIONS	PROJECT	SHT. NAME	SHT. NO.
DATE: 27 January 2012	PROJ. NO. 11-12-01		Christopher Lee	Sheet 1 of 2	
DWG. NO.:	DWG.:				

Plat Of Survey

Located In The NW1/4 Of The NW1/4 Of Section 27 And
The NE1/4 Of The NE1/4 Of Section 28, T16N, R1W,
Town Of Wilton, Monroe County, Wisconsin

DESCRIPTION

A parcel of land located in the NW1/4 of the NW1/4 of Section 27 and the NE1/4 of the NE1/4 of Section 28, T16N, R1W, Town of Wilton, Monroe County, Wisconsin the boundary of which is described as follows:

Commencing at the NW Corner of Section 27;
thence S 00°08'53" E along the West line of the NW1/4, 33.00 feet to the point of beginning.

Thence N 89°12'24" E, 652.62 feet;
thence S 00°16'36" E, 1275.96 feet to the South line of the NW1/4 of the NW1/4 of Section 27;

thence S 89°15'13" W along the South line of said NW1/4 of the NW1/4, 655.47 feet to the West line of the NW1/4 of Section 27;

thence S 89°03'39" W along the South line of the NE1/4 of the NE1/4 of Section 28, 1001.78 feet;

thence N 00°13'08" W, 1303.69 feet to the North line of the NE1/4 of Section 28;

thence N 88°47'24" E along the North line of the NE1/4 of Section 28, 970.46 feet;


thence S 01°12'36" E, 33.00 feet;


thence N 88°47'24" E, 32.39 feet to the point of beginning.

Subject to the right-of-way of Lincoln Avenue.


SURVEYOR'S CERTIFICATE

I, Laurence E Johns III, Registered Land Surveyor, hereby certify that this Survey is correct to the best of my knowledge and belief.

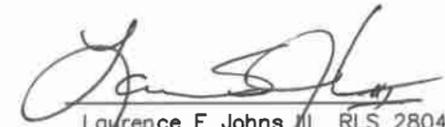
Laurence E Johns III RLS 2804
Eagle Ridge Surveying, LLC
PO Box 213
Wilton, Wisconsin

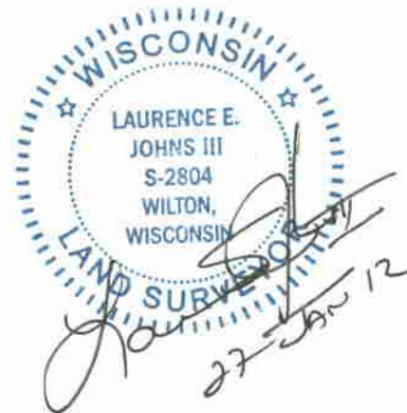

Detail

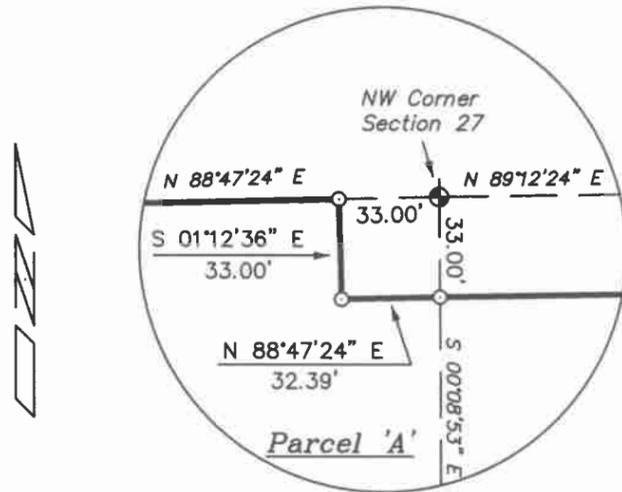

DRAWN BY: L. Johns	APPROVED BY: L. Johns	REVISIONS	PROJECT	SHT. NAME	SHT. NO.
DATE: 27 January 2012	PROJ. NO. 11-12-01		<i>Christopher Lee</i>	Sheet 2 of 2	
DWG. NO.:	DWG.				