

CSR 2206

# PLAT OF SURVEY

LOCATED IN PART OF THE SE-SE OF SECTION 32, T15N, R4W, TOWN OF PORTLAND, MONROE COUNTY, WISCONSIN.

### LEGAL DESCRIPTION:

LOCATED IN PART OF THE SE-SE OF SECTION 32, T15N, R4W, TOWN OF PORTLAND, MONROE COUNTY, WISCONSIN, DESCRIBED AS FOLLOWS:

BEGINNING AT THE SOUTHEAST CORNER OF SAID SECTION 32; THENCE S89°45'33"W ALONG THE SOUTH LINE OF SAID SECTION 32, 1324.22 TO THE SOUTHWEST CORNER OF SAID SE-SE; THENCE N45°11'55"E 1212.27 FEET; THENCE S57°43'08"E 551.29 FEET TO A POINT ON THE EAST LINE OF SAID SE-SE; THENCE S00°12'41"W ALONG SAID EAST LINE 554.24 FEET TO THE POINT OF BEGINNING.

PARCEL CONTAINS 692,657± S.F. OR 15.90± ACRES

PARCEL IS SUBJECT TO AND TOGETHER WITH ANY EASEMENTS, COVENANTS, RESTRICTIONS, OR RIGHTS OF WAY OF RECORD.

### NOTES:

-THERE IS A LOGGING ROAD THAT CROSSES THE NORTHEAST LINE OF THIS PROPERTY THAT IS NOT SHOWN.

-THERE ARE NUMEROUS FENCES ALONG THE SOUTH LINE OF THIS PROPERTY THAT ARE NOT SHOWN.

I, CHRISTIAN J. RUNNING, HEREBY CERTIFY THAT THIS SURVEY IS CORRECT TO THE BEST OF MY KNOWLEDGE AND BELIEF.

  
CHRISTIAN J. RUNNING  
RLS 2558  
12-12-11




FOR:  
ERIK MEYER  
6497 OARLOCK RD.  
CASHTON, WI 54619

BY:  
RUNNING LAND SURVEYING  
700 DAUPHIN ST.  
LA CROSSE, WI  
54603  
608-779-5322

### LEGEND

- FOUND 3/4" IB, UNLESS NOTED
- SET LATHE ON LINES AT RANDOM
- FOUND STONE

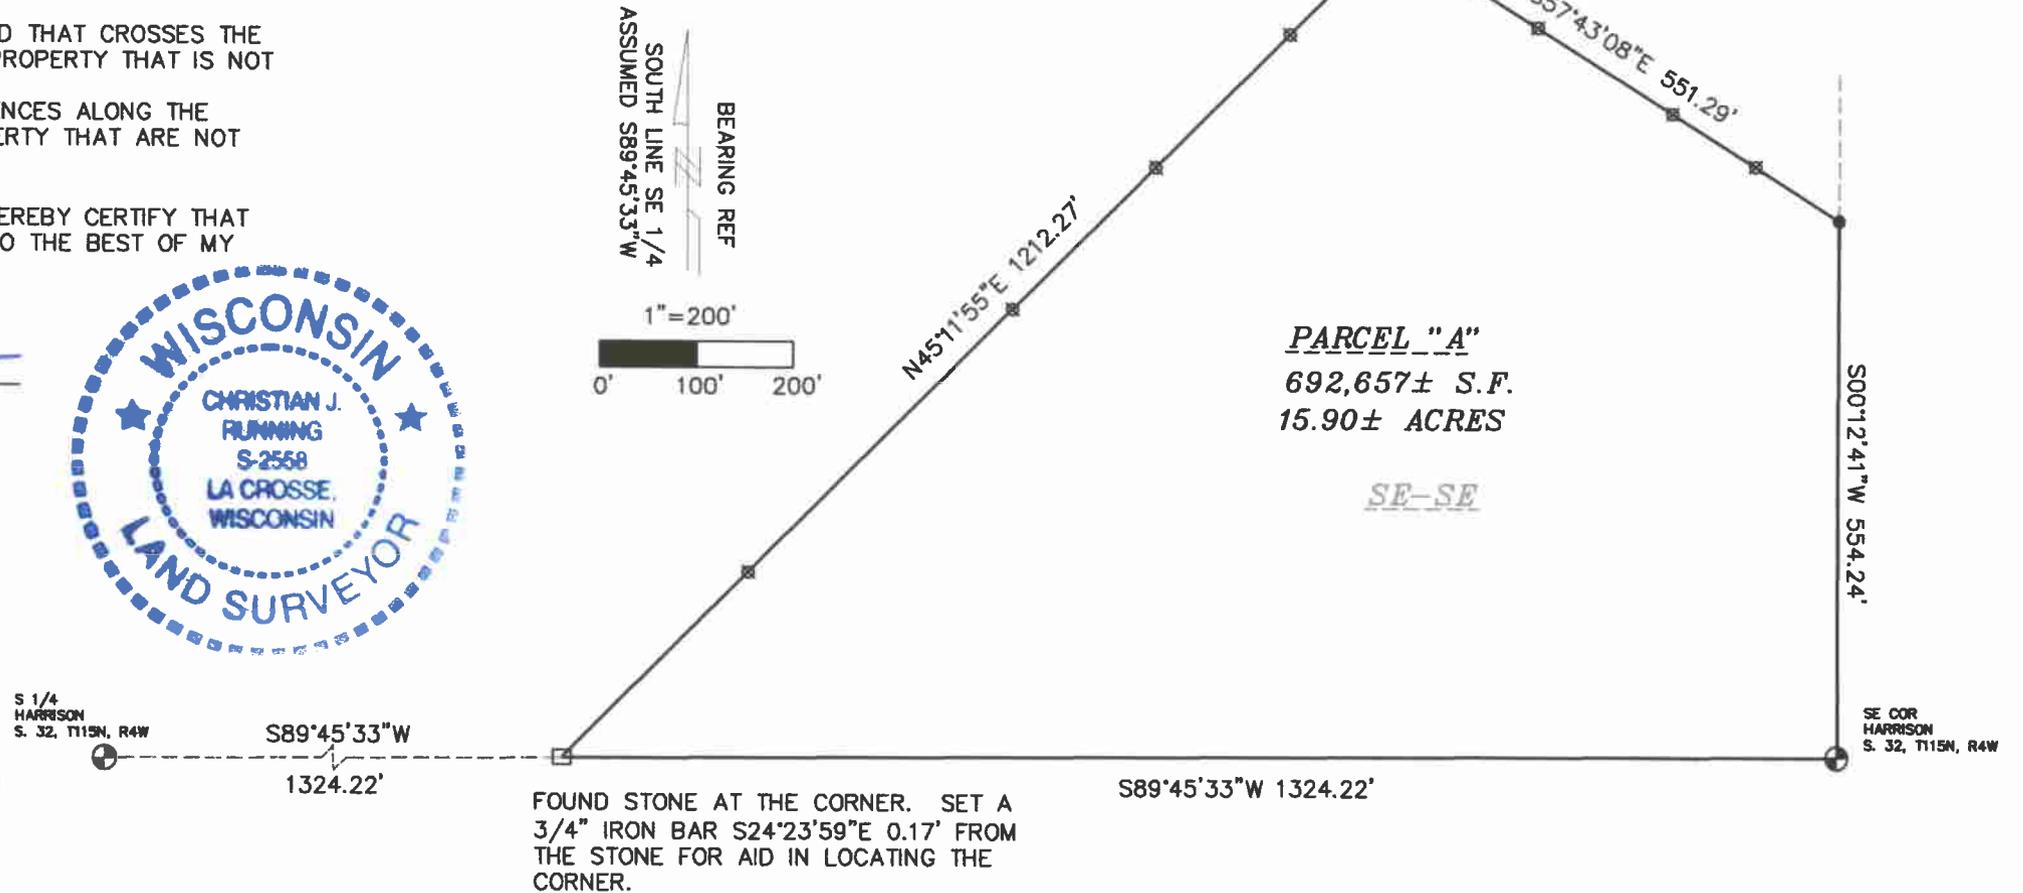

CSR 2206