

# Plat Of Survey

## The North Line Of The SE1/4 Of The SW1/4 Of Section 11, T17N, R1E, Town Of Oakdale, Monroe County, Wisconsin

### DESCRIPTION


A line being the North Line of the SE1/4 of the SW1/4 of Section 11, T17N R1E, Town of Oakdale, Monroe County, Wisconsin more specifically described as follows:

Commencing at the S 1/4 Corner of Section 11; thence N 00°25'23" W along the East line of the SW1/4, 1322.80 feet to the NE Corner of the SE1/4 of the SW1/4 and the point of beginning.

Thence N 86°47'06" W along the North line of the SE1/4 of the SW1/4, 1328.92 feet to the NW Corner of the SE1/4 of the SW1/4 and thereby terminating.

### SURVEYOR'S CERTIFICATE


I, Laurence E Johns III, Registered Land Surveyor, hereby certify that this Survey is correct to the best of my knowledge and belief.

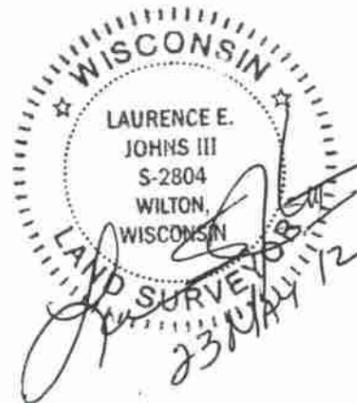

*Laurence E. Johns III*  
 Laurence E Johns III RLS 2804  
 Eagle Ridge Surveying, LLC  
 PO Box 213  
 Wilton, Wisconsin

**Note:**

The existing monuments shown on this survey are shown on a ALTA/ACSM Land Title Survey (CSR 2034) by James Schroeder, on 11 Jan 2011.

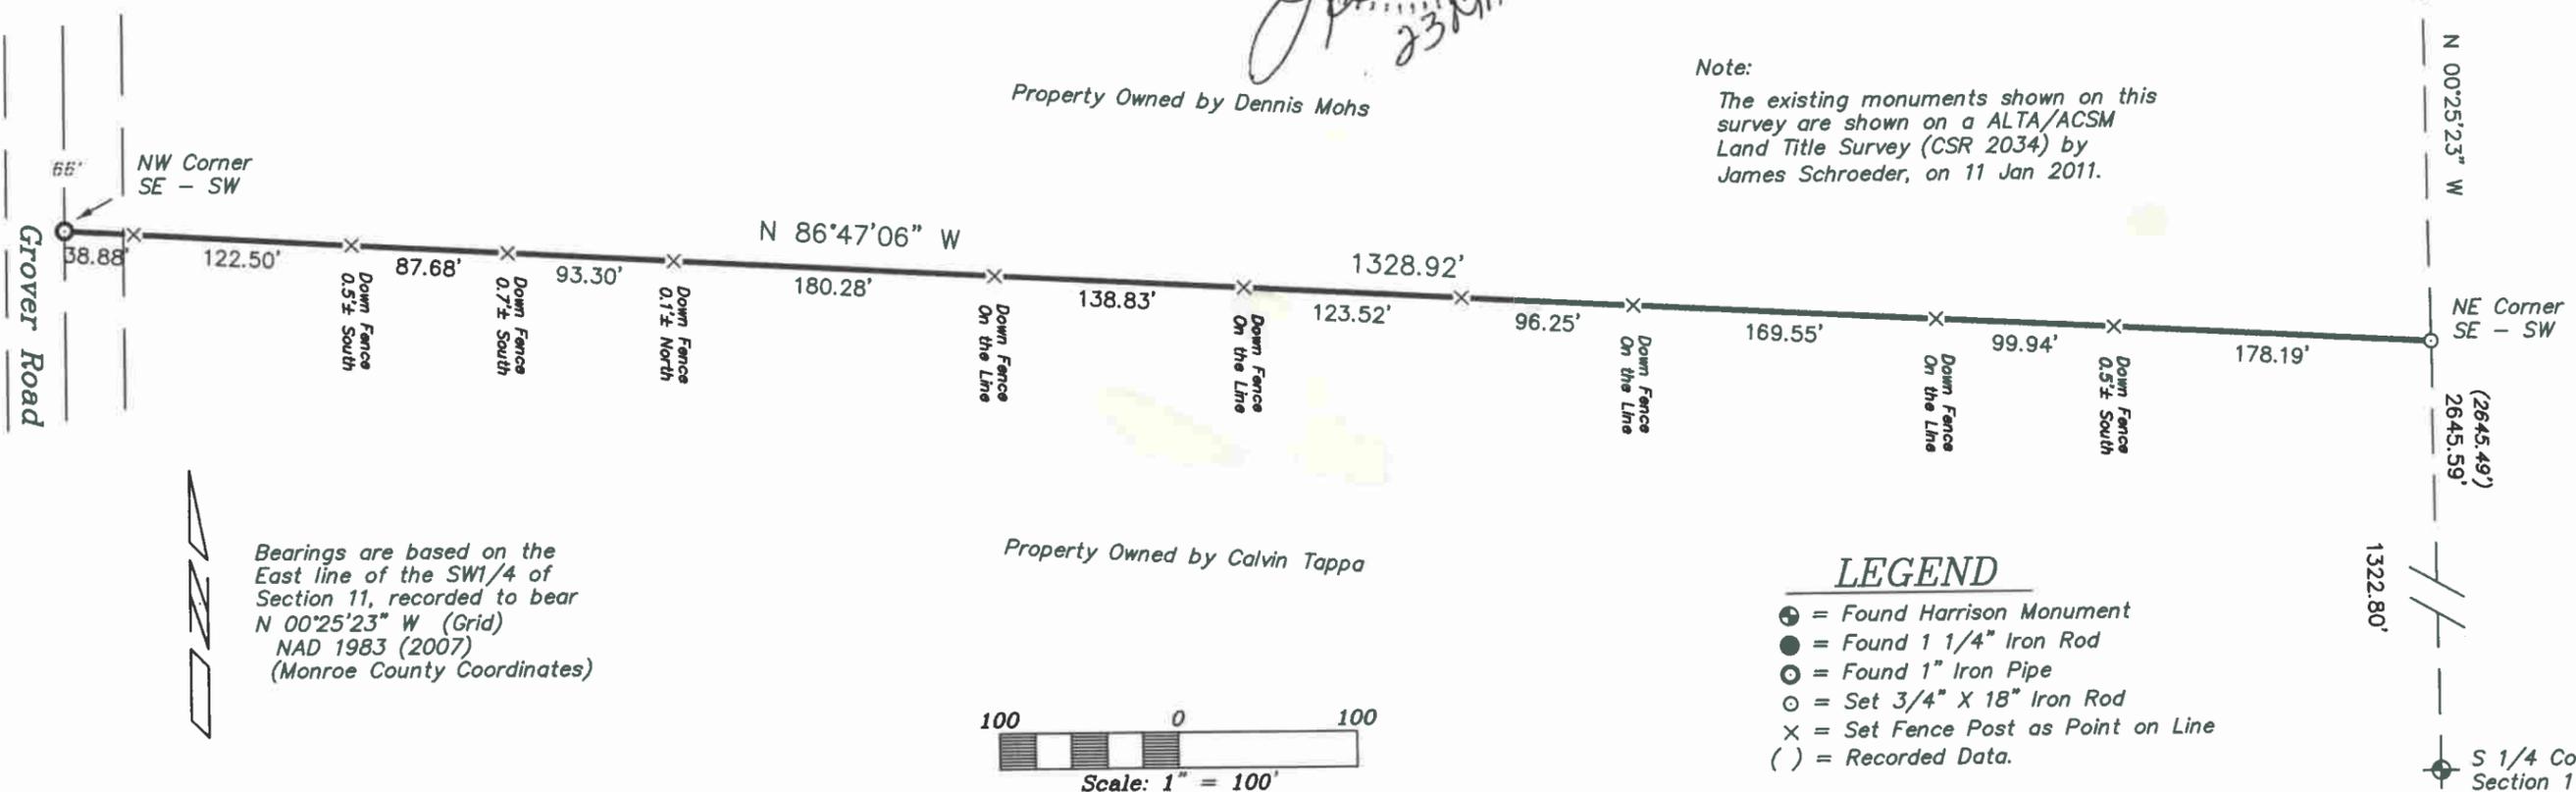

Bearings are based on the East line of the SW1/4 of Section 11, recorded to bear N 00°25'23" W (Grid) NAD 1983 (2007) (Monroe County Coordinates)

### LEGEND

- ⊕ = Found Harrison Monument
- = Found 1 1/4" Iron Rod
- = Found 1" Iron Pipe
- ⊙ = Set 3/4" X 18" Iron Rod
- × = Set Fence Post as Point on Line
- ( ) = Recorded Data.

DRAWN BY: L. Johns	APPROVED BY: L. Johns	REVISIONS	PROJECT
DATE: 9 May 2012	PROJ. NO. 12-05-05		Calvin Tappa
DWG. NO.:	DWG.		SHT. NAME
			SHT. NO.