

Line Survey

Located In The SE1/4 Of The NE1/4
Of Section 32, T15N, R2W, Town Of
Sheldon, Monroe County, Wisconsin

DESCRIPTION

A line located in the SE1/4 of the NE1/4 of Section 32, T15N, R2W, Town of Sheldon, Monroe County, Wisconsin described as follows:

Commencing at the E 1/4 Corner of Section 32;
thence N 00°13'56" E along the East line of the NE1/4, 1324.43 feet
to the NE Corner of the SE1/4 of the NE1/4;
thence N 89°26'41" W along the North line of the SE1/4 of the NE1/4,
664.26 feet to the NW Corner of the E 1/2 of the SE1/4 of the
NE1/4 and the point of beginning.

Thence N 89°26'41" W along the North line of the SE1/4 of the NE1/4,
243.24 feet;
thence S 00°21'26" W, 594.00 feet;
thence N 89°26'41" W, 421.02 feet to the West line of the SE1/4 of
the NE1/4;
thence S 00°21'26" W along the West line of the SE1/4 of the NE1/4,
728.65 feet to the SW Corner of the SE1/4 of the NE1/4 and
thereby terminating.

SURVEYOR'S CERTIFICATE




I, Laurence E Johns III, Registered Land Surveyor, hereby certify that
this Survey is correct to the best of my knowledge and belief.

Laurence E. Johns III
Laurence E Johns III RLS 2804
Eagle Ridge Surveying, LLC
PO Box 213
Wilton, Wisconsin

LEGEND


- ⊕ = Found Harrison Monument
- = Existing Stone Mon
- = Set 1 1/4" X 18" Iron Rod
- ⊙ = Set 3/4" X 18" Iron Rod
- () = Recorded Data.

Bearings are based on the
South line of the NE1/4 of
Section 32, assumed to bear
N 89°22'06" W (Grid)
NAD 1983 (2007)
(Monroe County Coordinates)

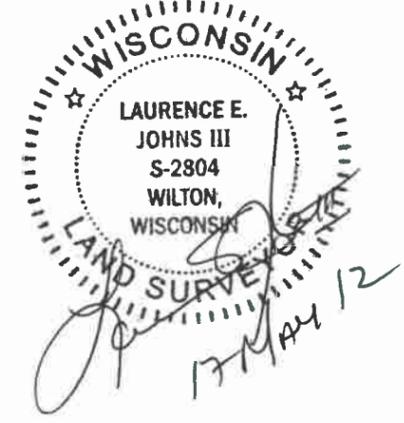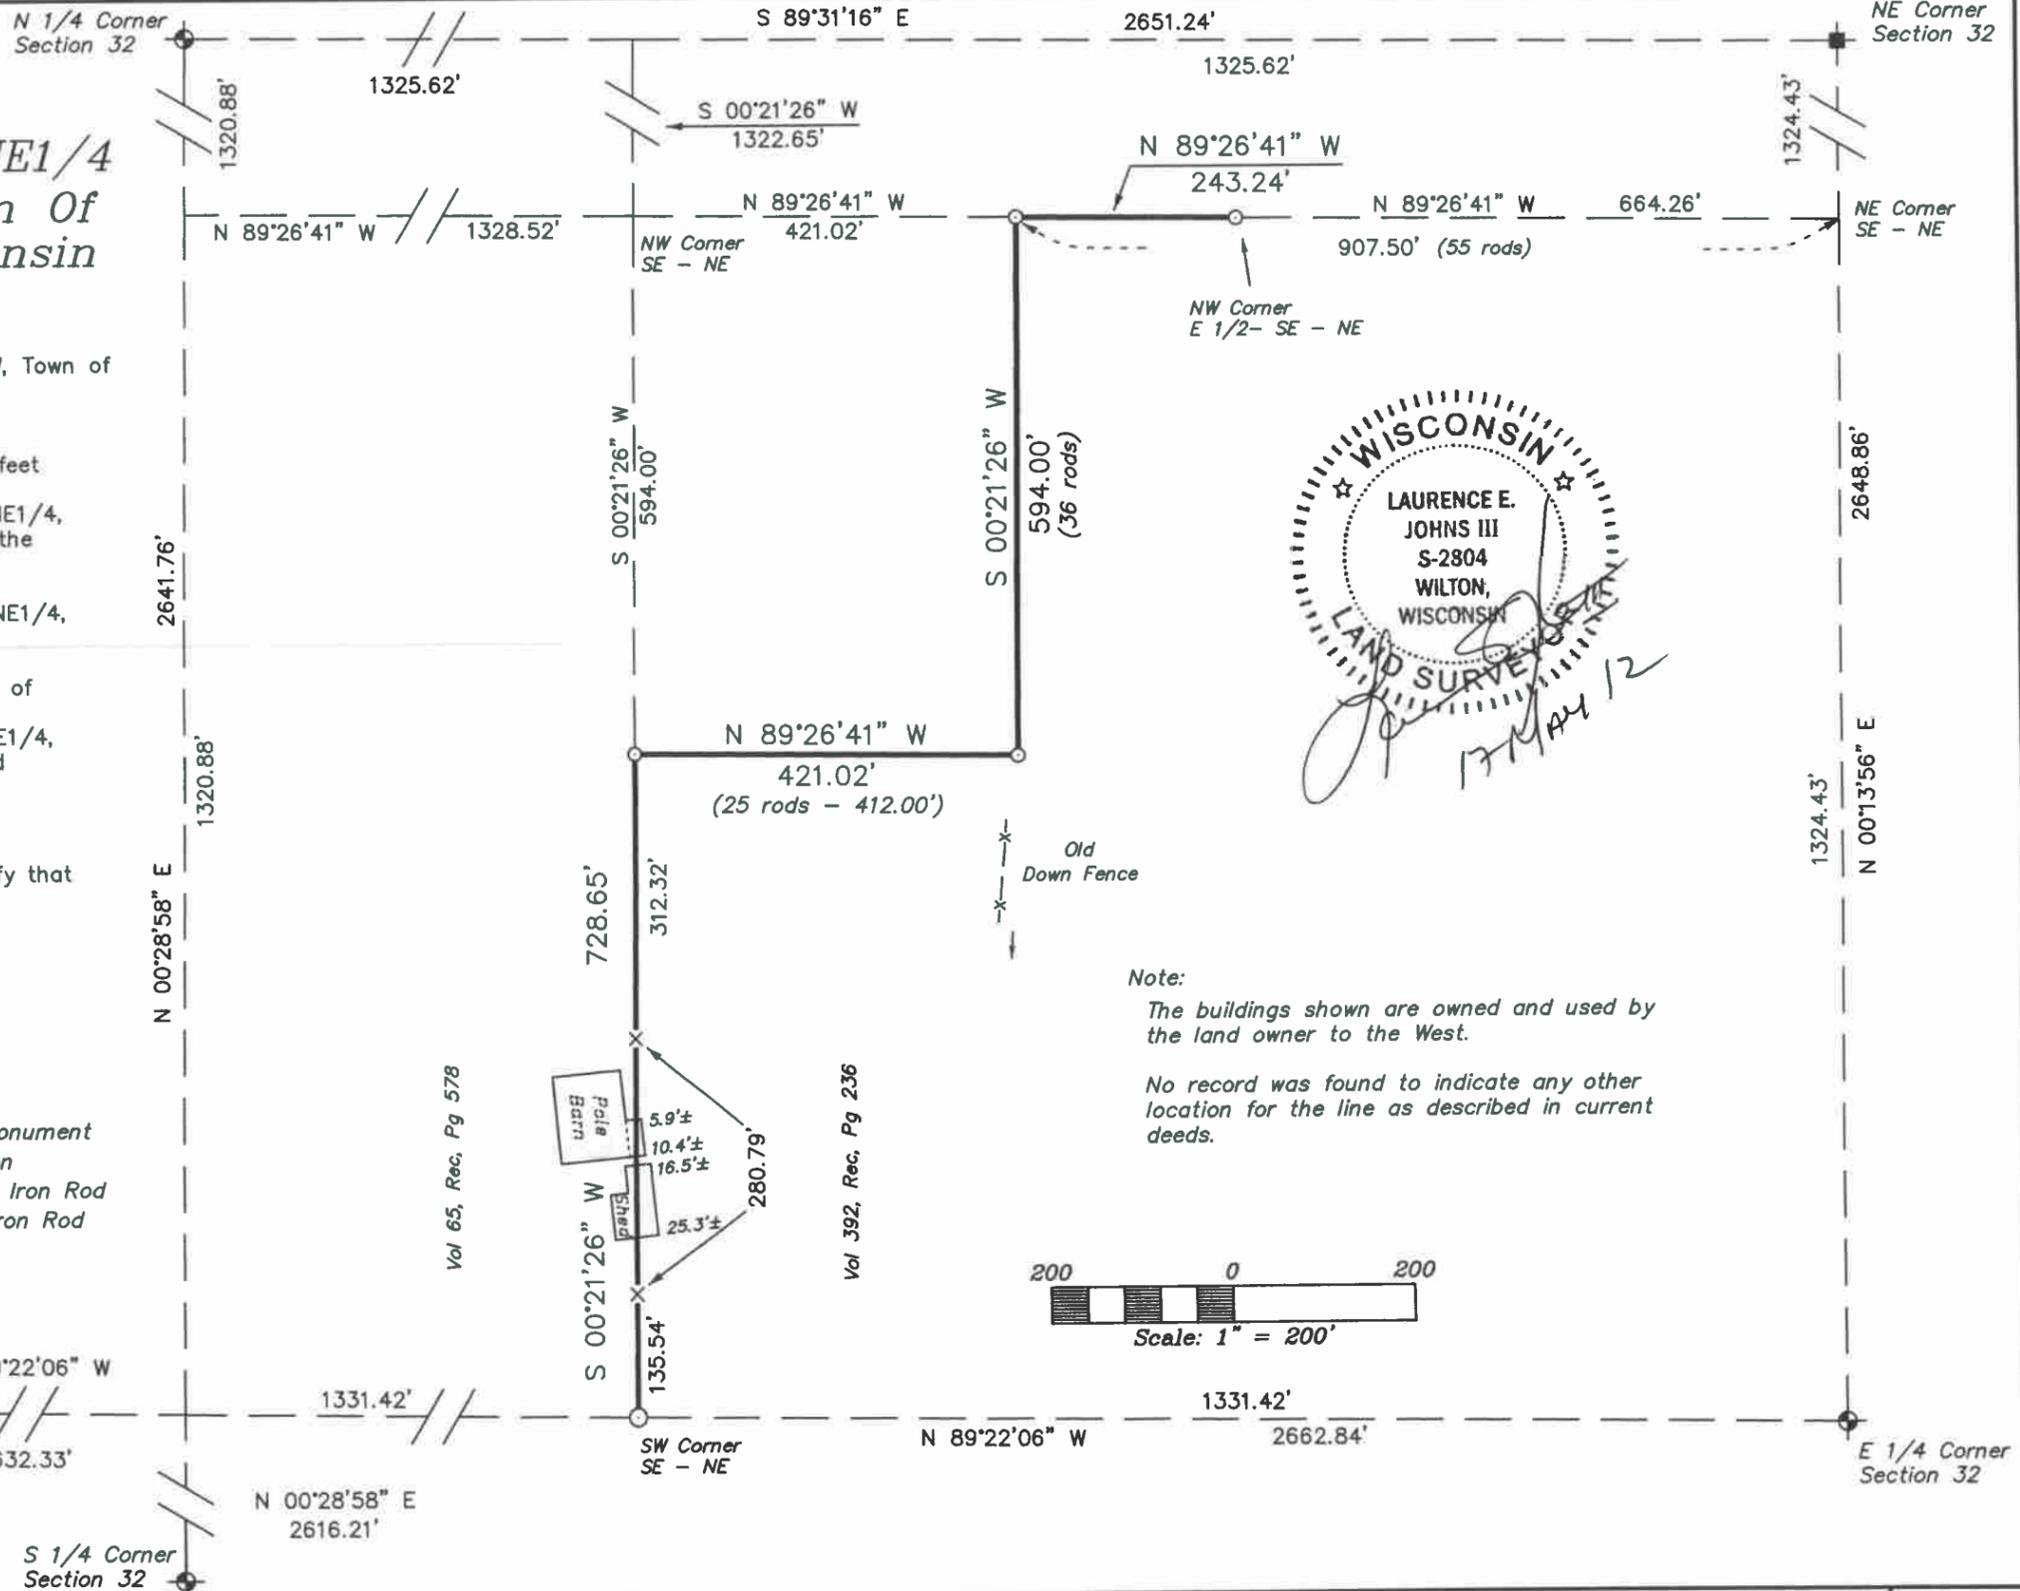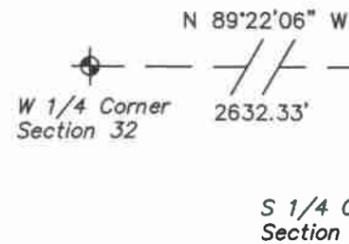

Note:
The buildings shown are owned and used by
the land owner to the West.

No record was found to indicate any other
location for the line as described in current
deeds.

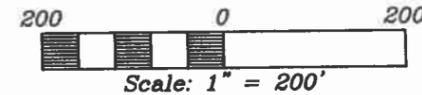

DRAWN BY: L. Johns DATE: 17 May 2012 DWG. NO.:	APPROVED BY: L. Johns PROJ. NO. 12-05-04 DWG.	REVISIONS	PROJECT <p style="text-align: center;">Gilford Hoel</p>	SHT. NAME	SHT. NO.
--	---	-----------	--	-----------	----------