


CSR 2224

SURVEYOR'S CERTIFICATE

I, Garold A. Sime, being a duly qualified Surveyor, do hereby certify that by the order and under the direction of Mr. John Komiskey, I have surveyed and mapped a portion of the north line of the SE¼-NW¼, Section 10, T18N-R1W, Town of LaGrange, Monroe County, Wisconsin described as follows: Commencing at the Northwest corner of said Section 10; thence N89°41'14"E, a distance 1324.56 feet to the Northwest corner of the NE¼-NW¼; thence S1°17'20"E, a distance of 1316.64 feet to the Northwest corner of said SE¼-NW¼, being the beginning of the line being described: thence N89°47'54"E along the north line of said SE¼-NW¼, a distance of 1208.44 feet being the end of the line being described and that the within map is a true and correct representation of the line surveyed and that I have fully complied with the provisions of Chapter AE 7 of the Wisconsin Administrative Code to the best of my knowledge and belief.

Garold A. Sime

Garold A. Sime, Registered Land Surveyor S-1261
H. A. Sime & Associates
P. O. Box 50
Tomah, WI 54660
Phone: 608 372-5392
July 15th, 2011

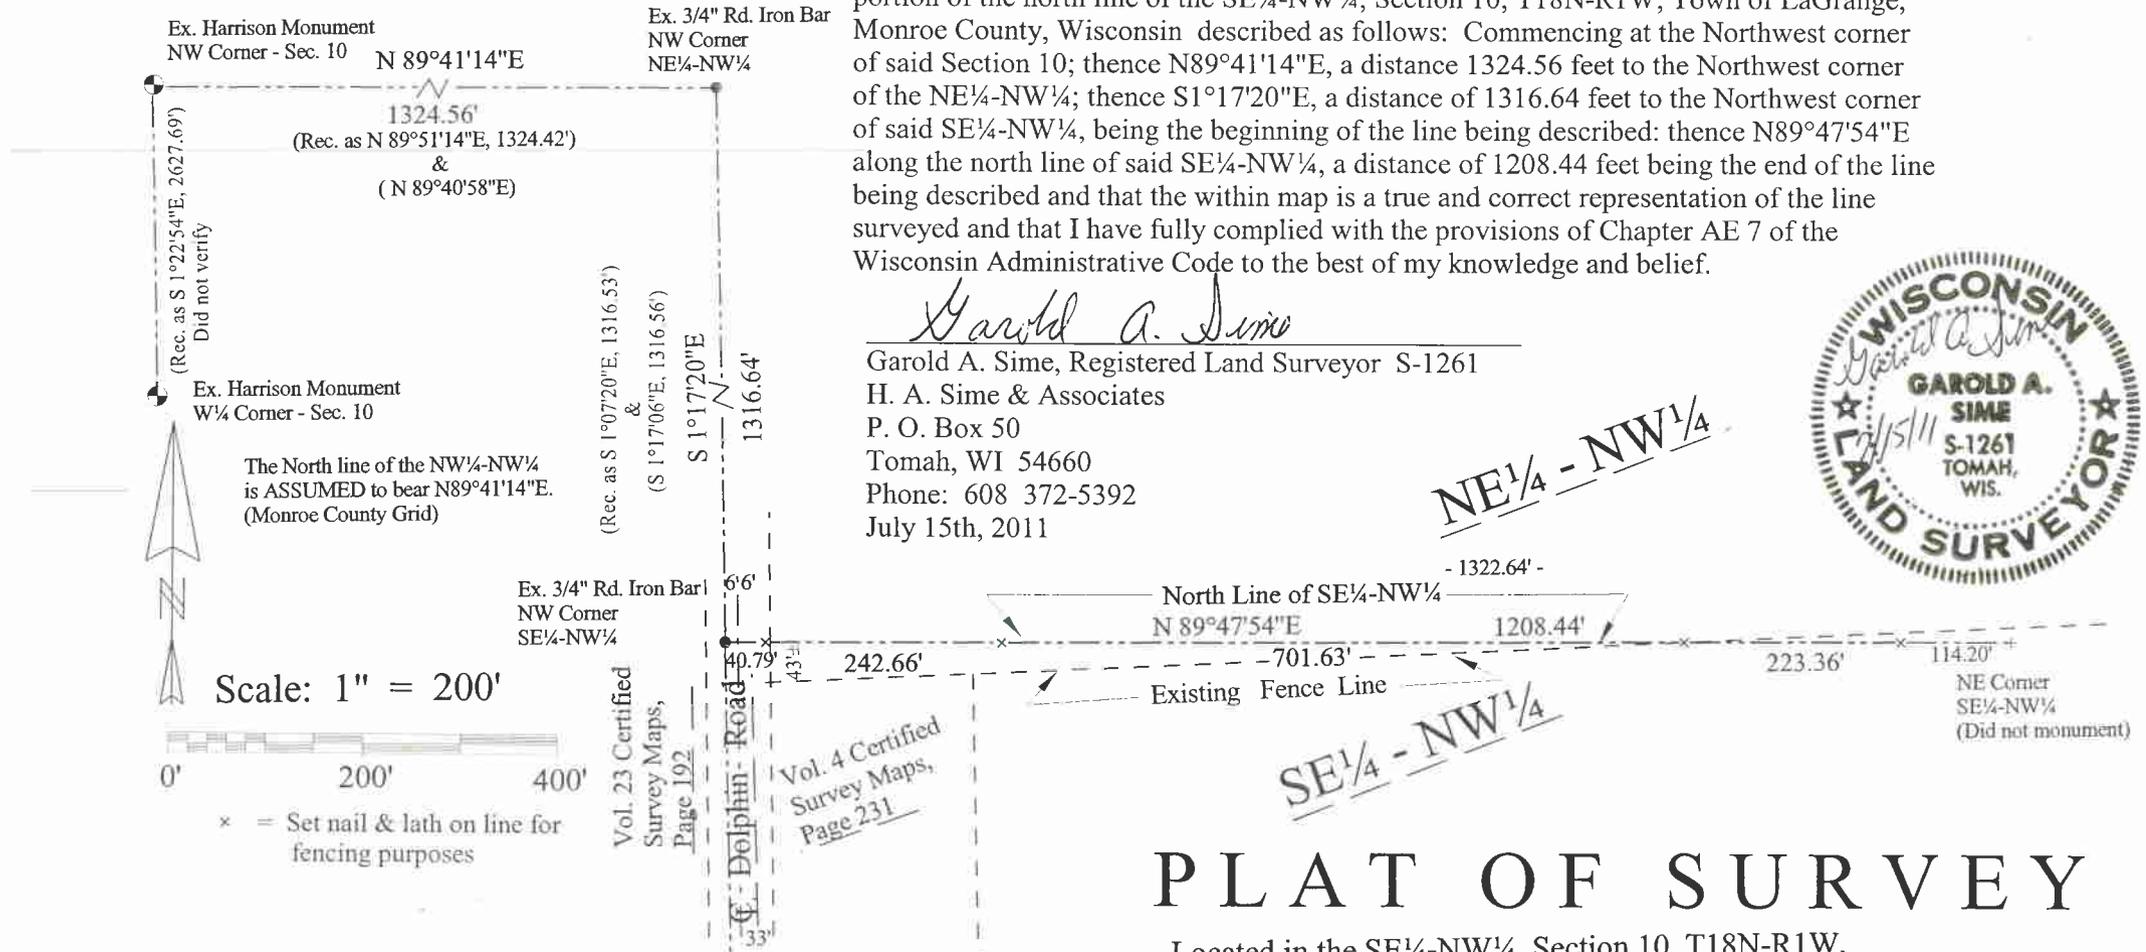

PLAT OF SURVEY

Located in the SE¼-NW¼, Section 10, T18N-R1W,
Town of LaGrange, Monroe County, WI

File No. 2935

CSR 2224