

Existing Capped Iron Pipe
NW corner
Section 3

SURVEYOR'S CERTIFICATE

I, Garold A. Sime, being a duly qualified Surveyor, do hereby certify that by the order and under the direction of Doreen Small, I have surveyed and mapped the the location of the Southwest corner of the North 710.00 feet of the Frac. NW¹/₄-NW¹/₄, Section 3, T19N-R2W, Town of Grant, Monroe County, Wisconsin described as follows: Commencing at the Northwest corner of said Section 3; thence S0°38'50"W along the west line of said Frac.NW¹/₄-NW¹/₄, a distance of 710.00 feet to the Southwest corner of said North 710.00 feet being the Point being verified and that the within map is a true and correct representation of the lands surveyed and that I have fully complied with the provisions of Chapter AE 7 of the Wisconsin Administrative Code to the best of my knowledge and belief.


Garold A. Sime

Garold A. Sime, Registered Land Surveyor S-1261
H. A. Sime & Associates
P. O. Box 50
Tomah, WI 54660
Phone: 608 372-5392
January 13, 2012



DESCRIPTION - Proposed lands to be acquired

The West 145.00 feet of the South 20.00 feet of the North 710.00 feet of the Frac. NW¹/₄-NW¹/₄ of Section 3, T19N-R2W, Town of Grant, Monroe County, Wisconsin. Subject to all easements and right-of-ways of record. Containing 0.0.067 acres of land more or less.

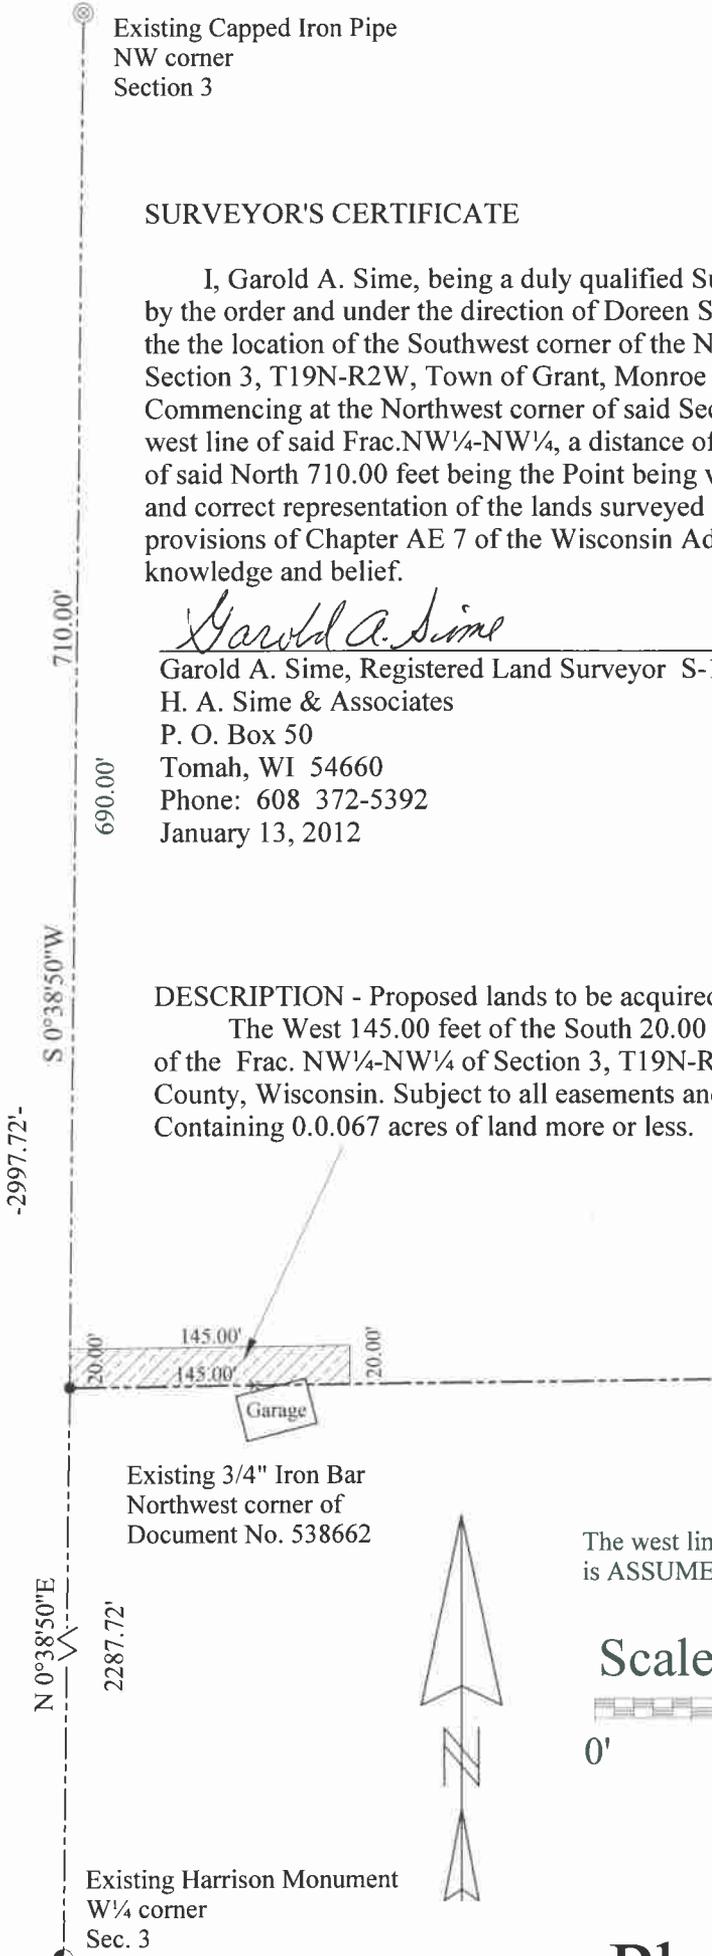

Existing 3/4" Iron Bar
Northwest corner of
Document No. 538662

The west line of the Frac. NW¹/₄
is ASSUMED to bear N0°38'50"E

Scale: 1" = 100'



Plat of Survey

Located in the Frac. NW¹/₄-NW¹/₄, Section 3, T19N-R2W,
Town of Grant, Monroe County, Wisconsin

File No. 5267