


CSR 2228

SURVEYOR'S CERTIFICATE:

I, Bryan H. Meyer, being a duly qualified surveyor, do hereby certify that by the order and under the direction of Tom Harding of SEH, I have surveyed and mapped the beginning and end points of a proposed road project and have shown their relationship to Section and Quarter corners in the area and that I have fully complied with the provisions of Chapter A-E 7 of the Wisconsin Administrative Code, to the best of my knowledge and belief.

Bryan H. Meyer, Registered Land Surveyor
H. A. Sime and Associates
P. O. Box 50
Tomah, Wisconsin 54660
Phone: (608)-372-5392

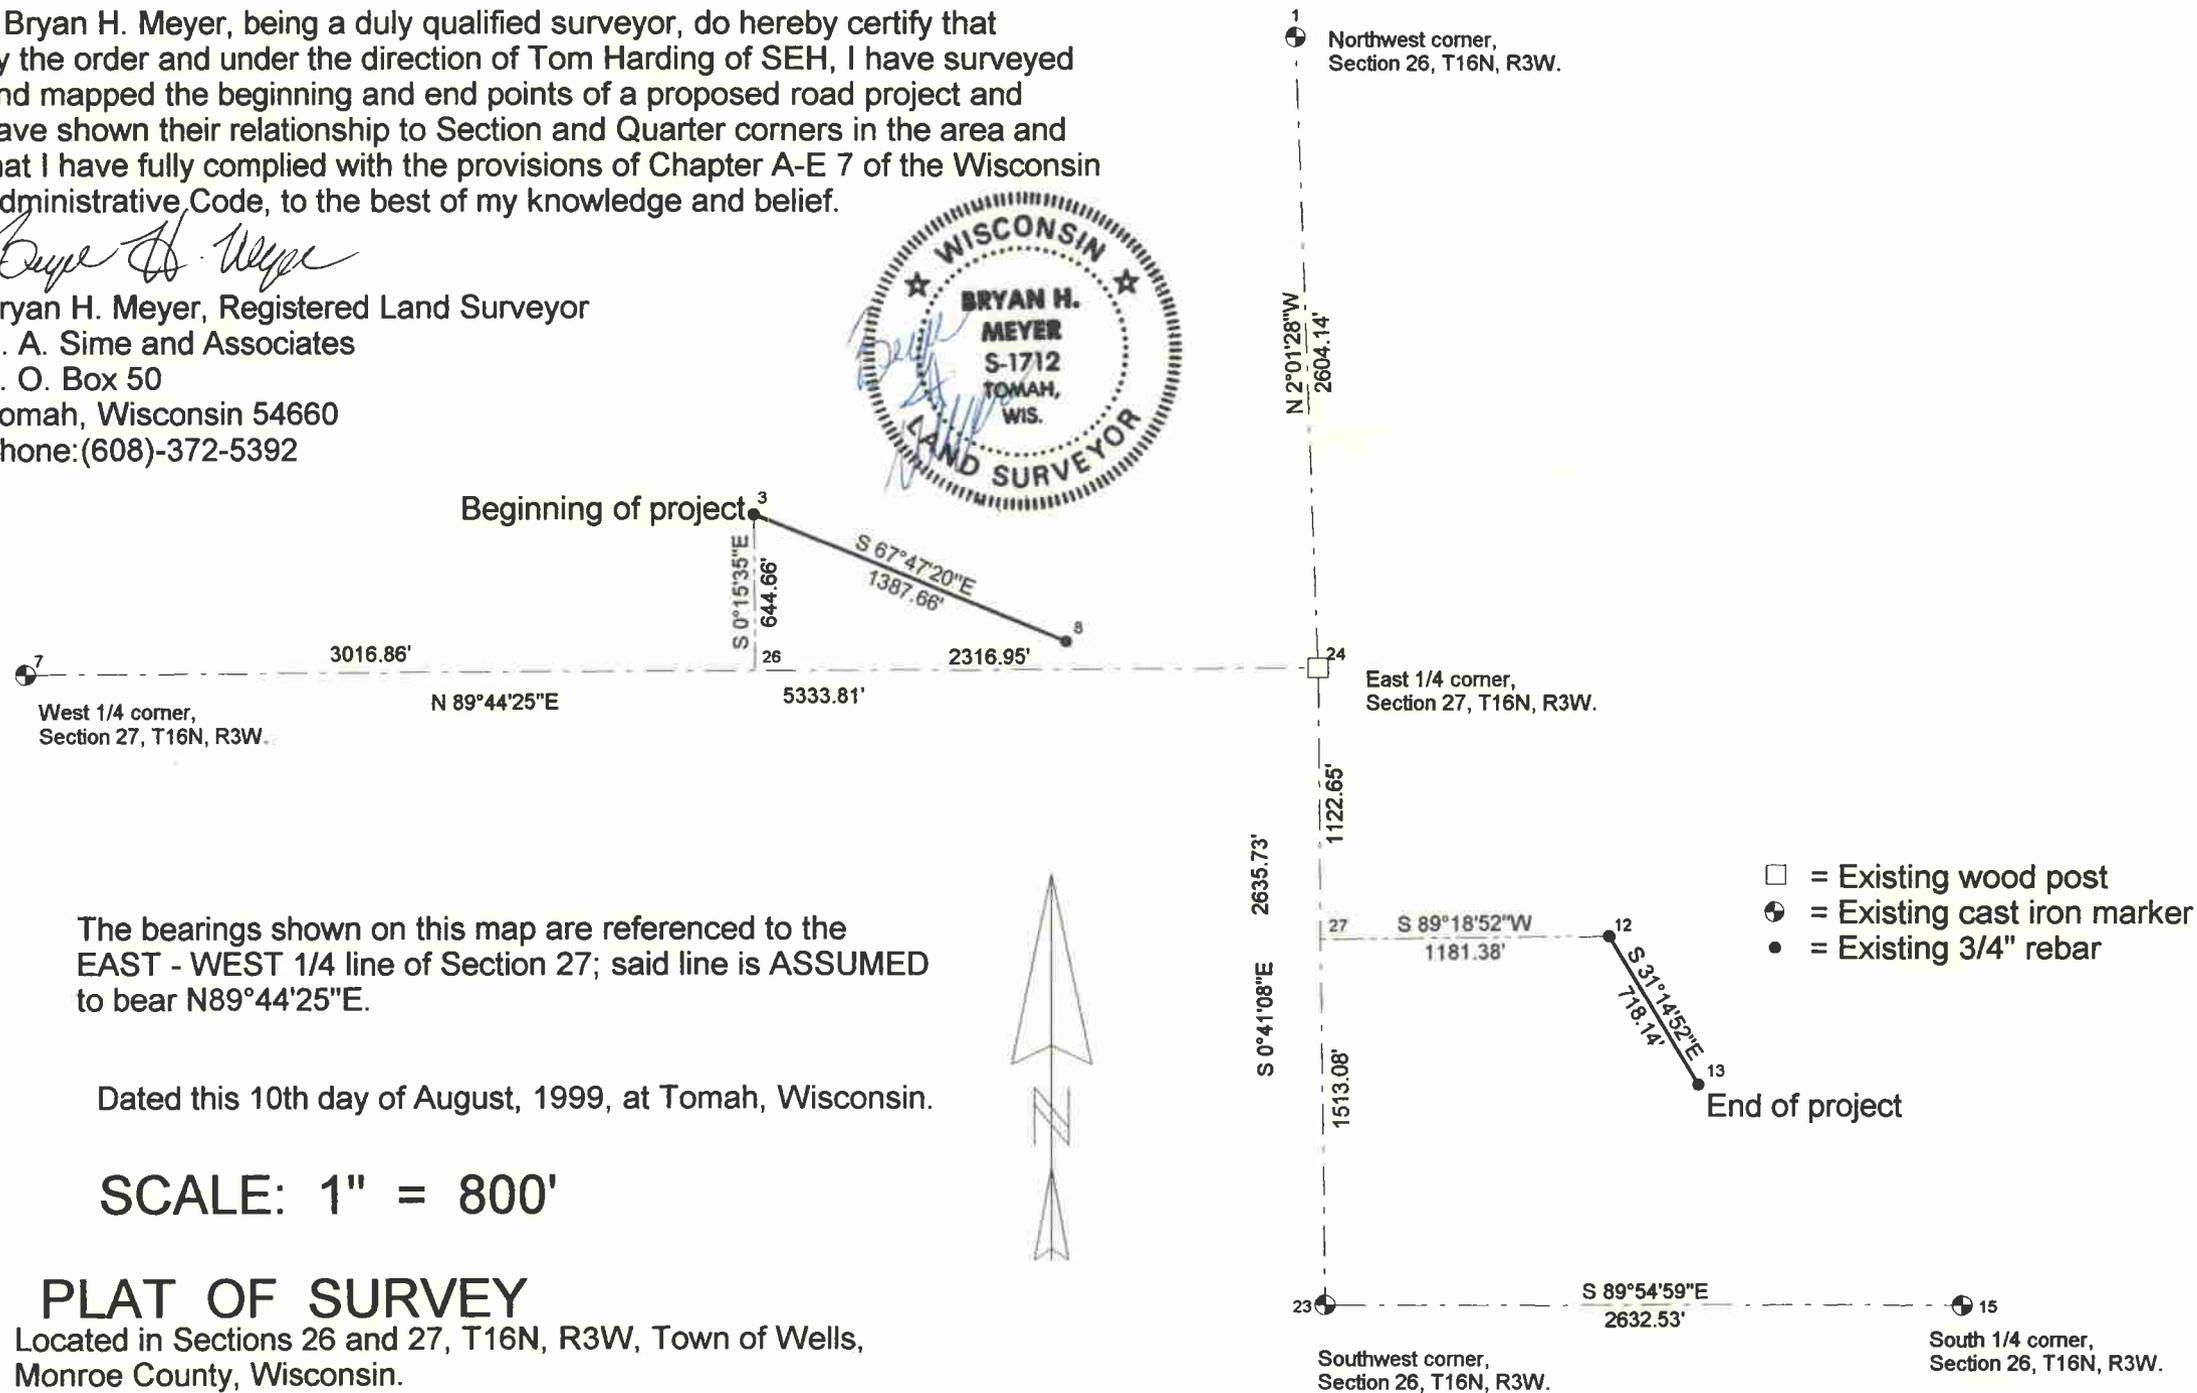

- = Existing wood post
- ⊕ = Existing cast iron marker
- = Existing 3/4" rebar

The bearings shown on this map are referenced to the EAST - WEST 1/4 line of Section 27; said line is ASSUMED to bear N89°44'25"E.

Dated this 10th day of August, 1999, at Tomah, Wisconsin.

SCALE: 1" = 800'

PLAT OF SURVEY

Located in Sections 26 and 27, T16N, R3W, Town of Wells, Monroe County, Wisconsin.

Reference file number 4674

CSR 2228