


CSR 2229



SCALE: 1" = 400'

- ⊙ = EXISTING HARRISON MONUMENT
- ⊗ = SET CAST IRON T.C.P. MONUMENT
- = EXISTING 3/4" IRON BAR
- = SET 3/4" x 24" RD. IRON BAR

Note: The west line of the NE $\frac{1}{4}$ and the north line of the NE $\frac{1}{4}$ -SW $\frac{1}{4}$ were actually brushed out and steel fence posts were set along the lines.

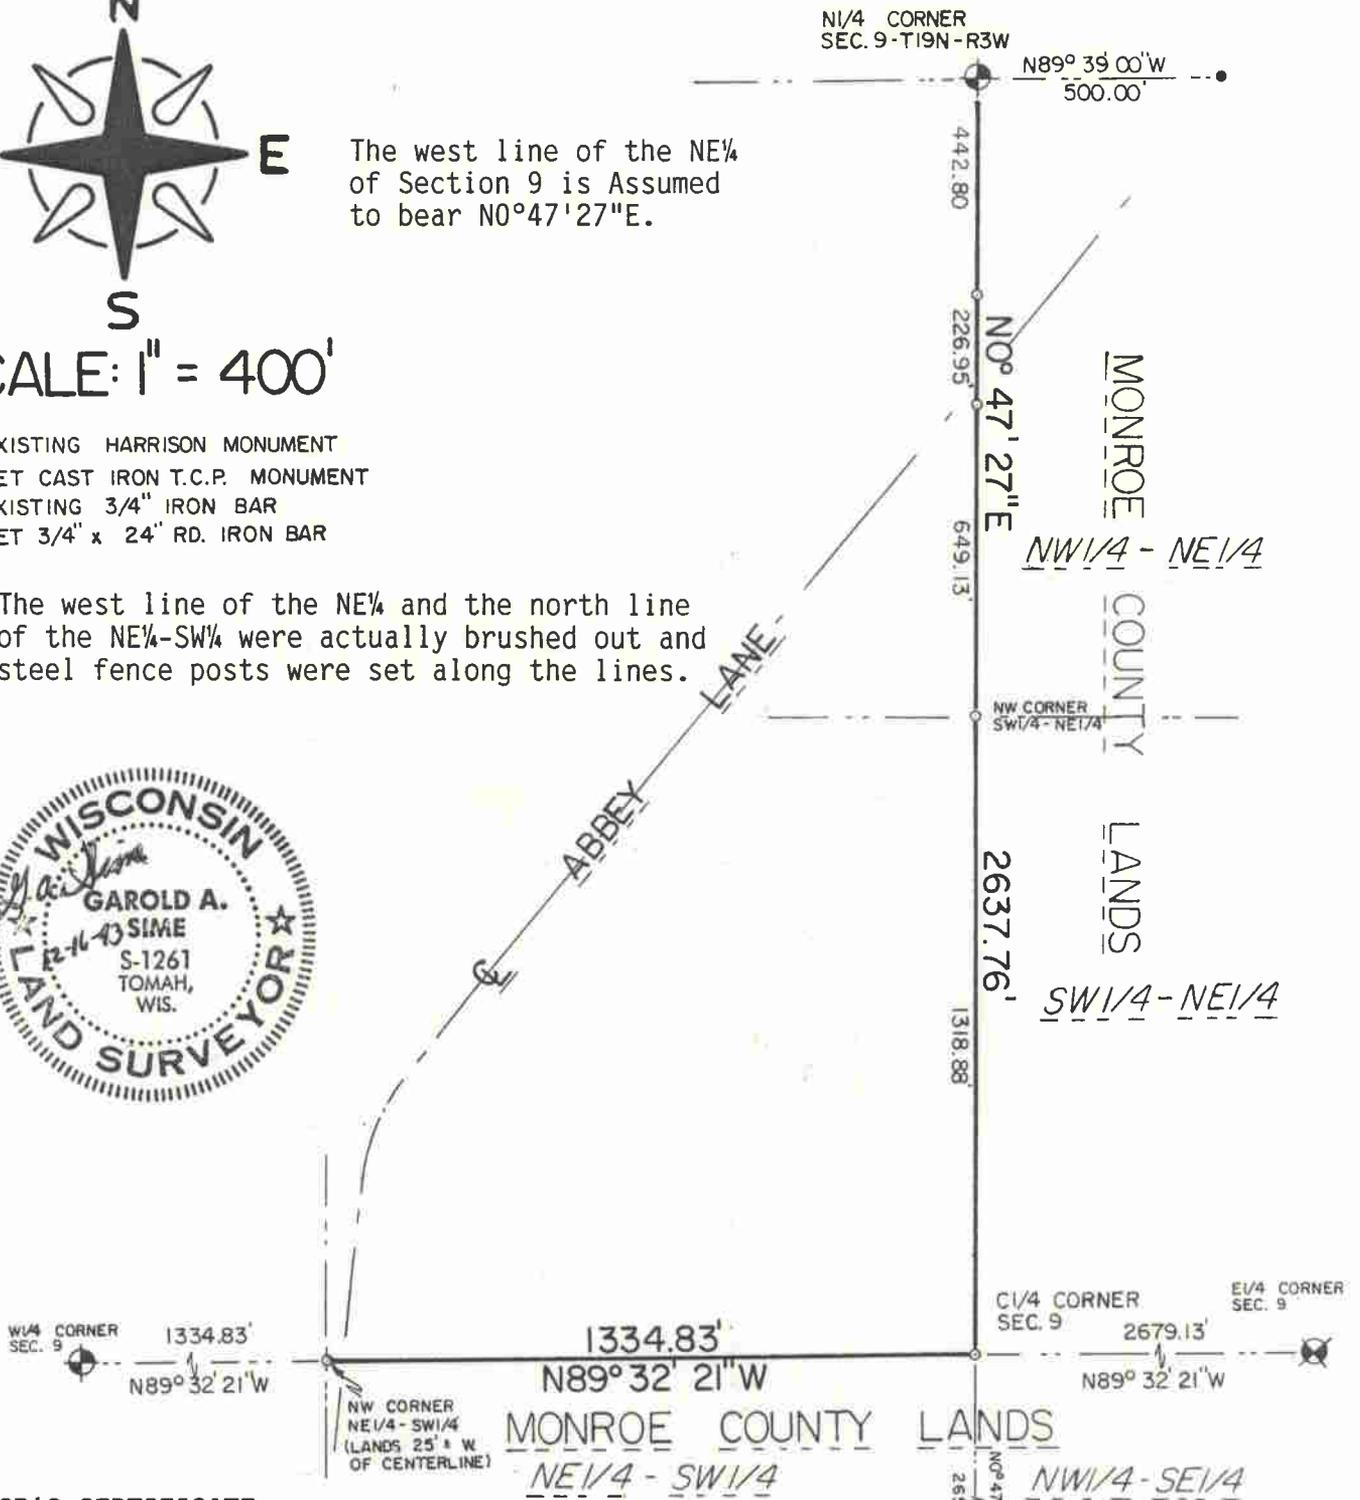

SURVEYOR'S CERTIFICATE

I, Garold A. Sime, being a duly qualified Surveyor do hereby certify that by the order and under the direction of Mr. Norm Culpitt, Monroe County Forestry & Zoning Administrator, I have surveyed and mapped the west line of the NE $\frac{1}{4}$ and the north line of the NE $\frac{1}{4}$ -SW $\frac{1}{4}$ of Section 9, T19N-R3W, Town of New Lyme, Monroe County, Wisconsin, and that the within map is a true and correct representation of the lines surveyed and that I have fully complied with the provisions of Chapter AE-7 of the Wisconsin Administrative Code to the best of my knowledge and belief.

Garold A. Sime

GAROLD A. SIME, REGISTERED LAND SURVEYOR S-1261
 MONROE COUNTY SURVEYOR
 TOMAH, WISCONSIN
 December 16th, 1993

PLAT OF SURVEY

Located in the NW $\frac{1}{4}$ -NE $\frac{1}{4}$, SW $\frac{1}{4}$ -NE $\frac{1}{4}$ & NE $\frac{1}{4}$ -SW $\frac{1}{4}$,
 Section 9, T19N-R3W, Town of New Lyme,
 Monroe County, WI

F4272

CSR 2229