


CSR 2232

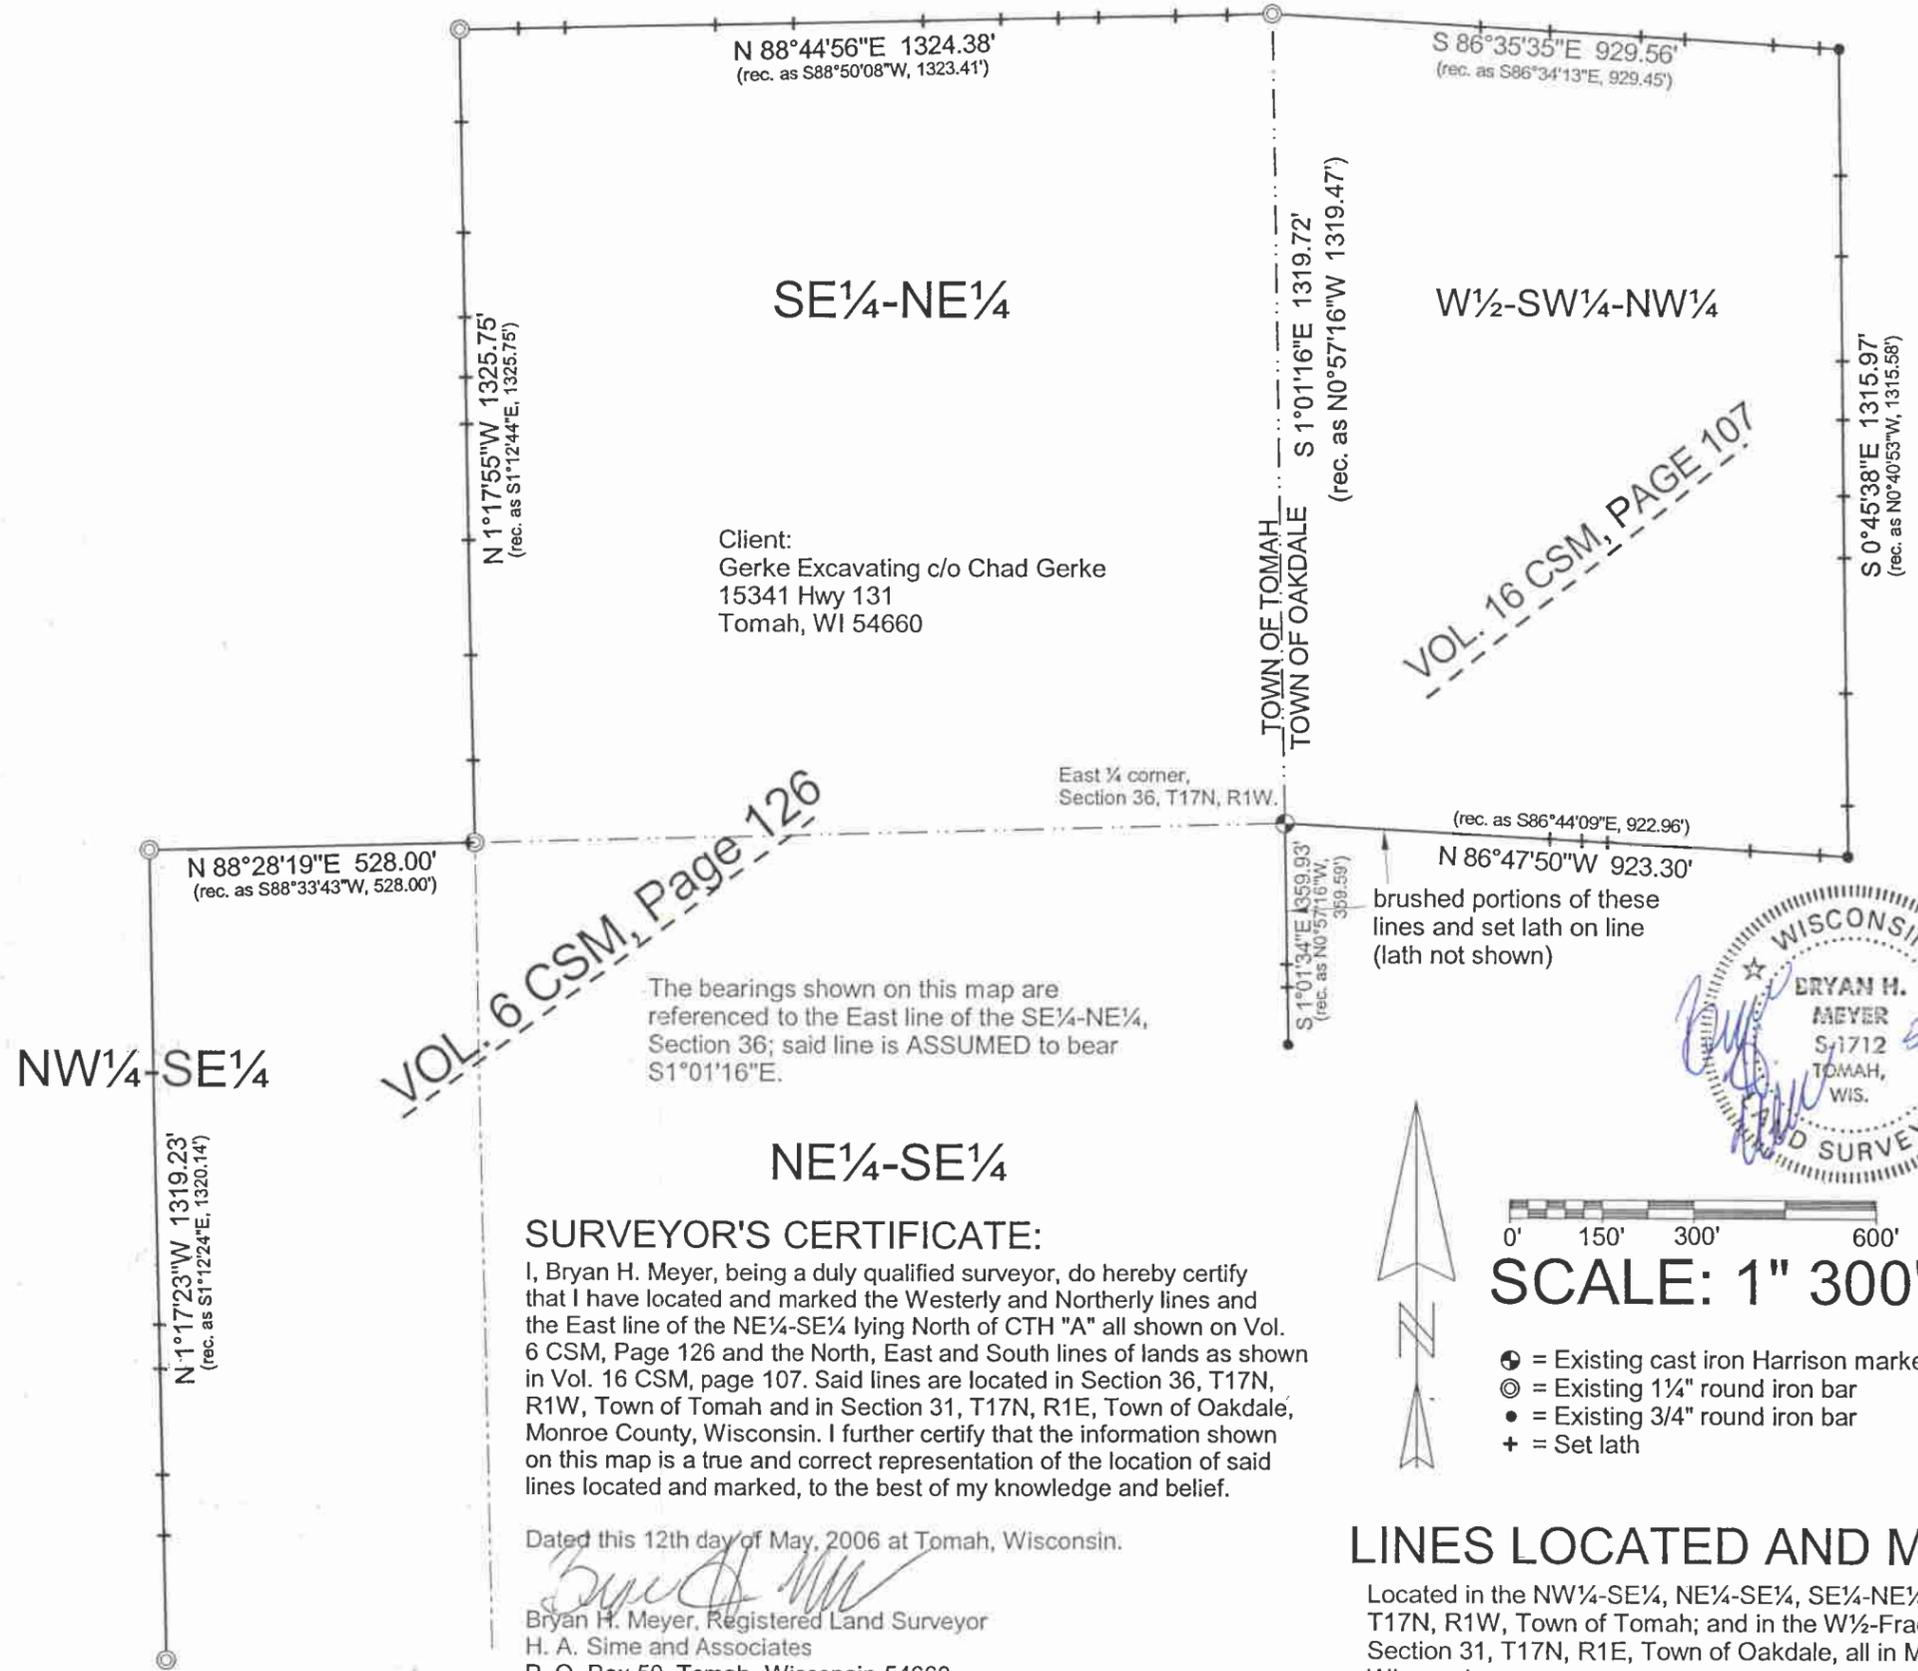

Client:
Gerke Excavating c/o Chad Gerke
15341 Hwy 131
Tomah, WI 54660

VOL. 6 CSM, Page 126

VOL. 16 CSM, PAGE 107

The bearings shown on this map are referenced to the East line of the SE $\frac{1}{4}$ -NE $\frac{1}{4}$, Section 36; said line is ASSUMED to bear S1°01'16\"E.

brushed portions of these lines and set lath on line (lath not shown)



0' 150' 300' 600'
SCALE: 1" 300'

- ⊕ = Existing cast iron Harrison marker
- ⊙ = Existing 1/4" round iron bar
- = Existing 3/4" round iron bar
- + = Set lath

SURVEYOR'S CERTIFICATE:

I, Bryan H. Meyer, being a duly qualified surveyor, do hereby certify that I have located and marked the Westerly and Northerly lines and the East line of the NE $\frac{1}{4}$ -SE $\frac{1}{4}$ lying North of CTH "A" all shown on Vol. 6 CSM, Page 126 and the North, East and South lines of lands as shown in Vol. 16 CSM, page 107. Said lines are located in Section 36, T17N, R1W, Town of Tomah and in Section 31, T17N, R1E, Town of Oakdale, Monroe County, Wisconsin. I further certify that the information shown on this map is a true and correct representation of the location of said lines located and marked, to the best of my knowledge and belief.

Dated this 12th day of May, 2006 at Tomah, Wisconsin.

Bryan H. Meyer
Bryan H. Meyer, Registered Land Surveyor
H. A. Sime and Associates
P. O. Box 50, Tomah, Wisconsin 54660
Phone:(608)-372-5392

LINES LOCATED AND MARKED

Located in the NW $\frac{1}{4}$ -SE $\frac{1}{4}$, NE $\frac{1}{4}$ -SE $\frac{1}{4}$, SE $\frac{1}{4}$ -NE $\frac{1}{4}$, Section 36, T17N, R1W, Town of Tomah; and in the W $\frac{1}{2}$ -Frac. SW $\frac{1}{4}$ -NW $\frac{1}{4}$, Section 31, T17N, R1E, Town of Oakdale, all in Monroe County, Wisconsin.

reference file number 4965

CSR 2232