




SCALE: 1" = 300'

Dated this 1st day of September, 2006, at Tomah, Wisconsin.

- ⊙ = Existing nail
- ⊙ = Existing 2" iron pipe
- = Existing 3/4" round iron bar
- ⊕ = Existing Harrison marker
- ⊙ = Existing 1 1/4" round iron bar
- = Set 3/4"x18" round iron bar weighing 1.50 lbs./lin. ft.

Bearings are referenced to the West line of the SW 1/4 of Section 9; said line is ASSUMED to bear N1°19'41"E.

NOTE: The two west corners of the lands shown and described hereon fall in the Lemonweir River. A reference marker is set to the East of those corners as shown. The distance previously shown from the witness tie to the Southwest corner appears to be in error. It should be 46.08 not the 76.08 shown on previous maps.

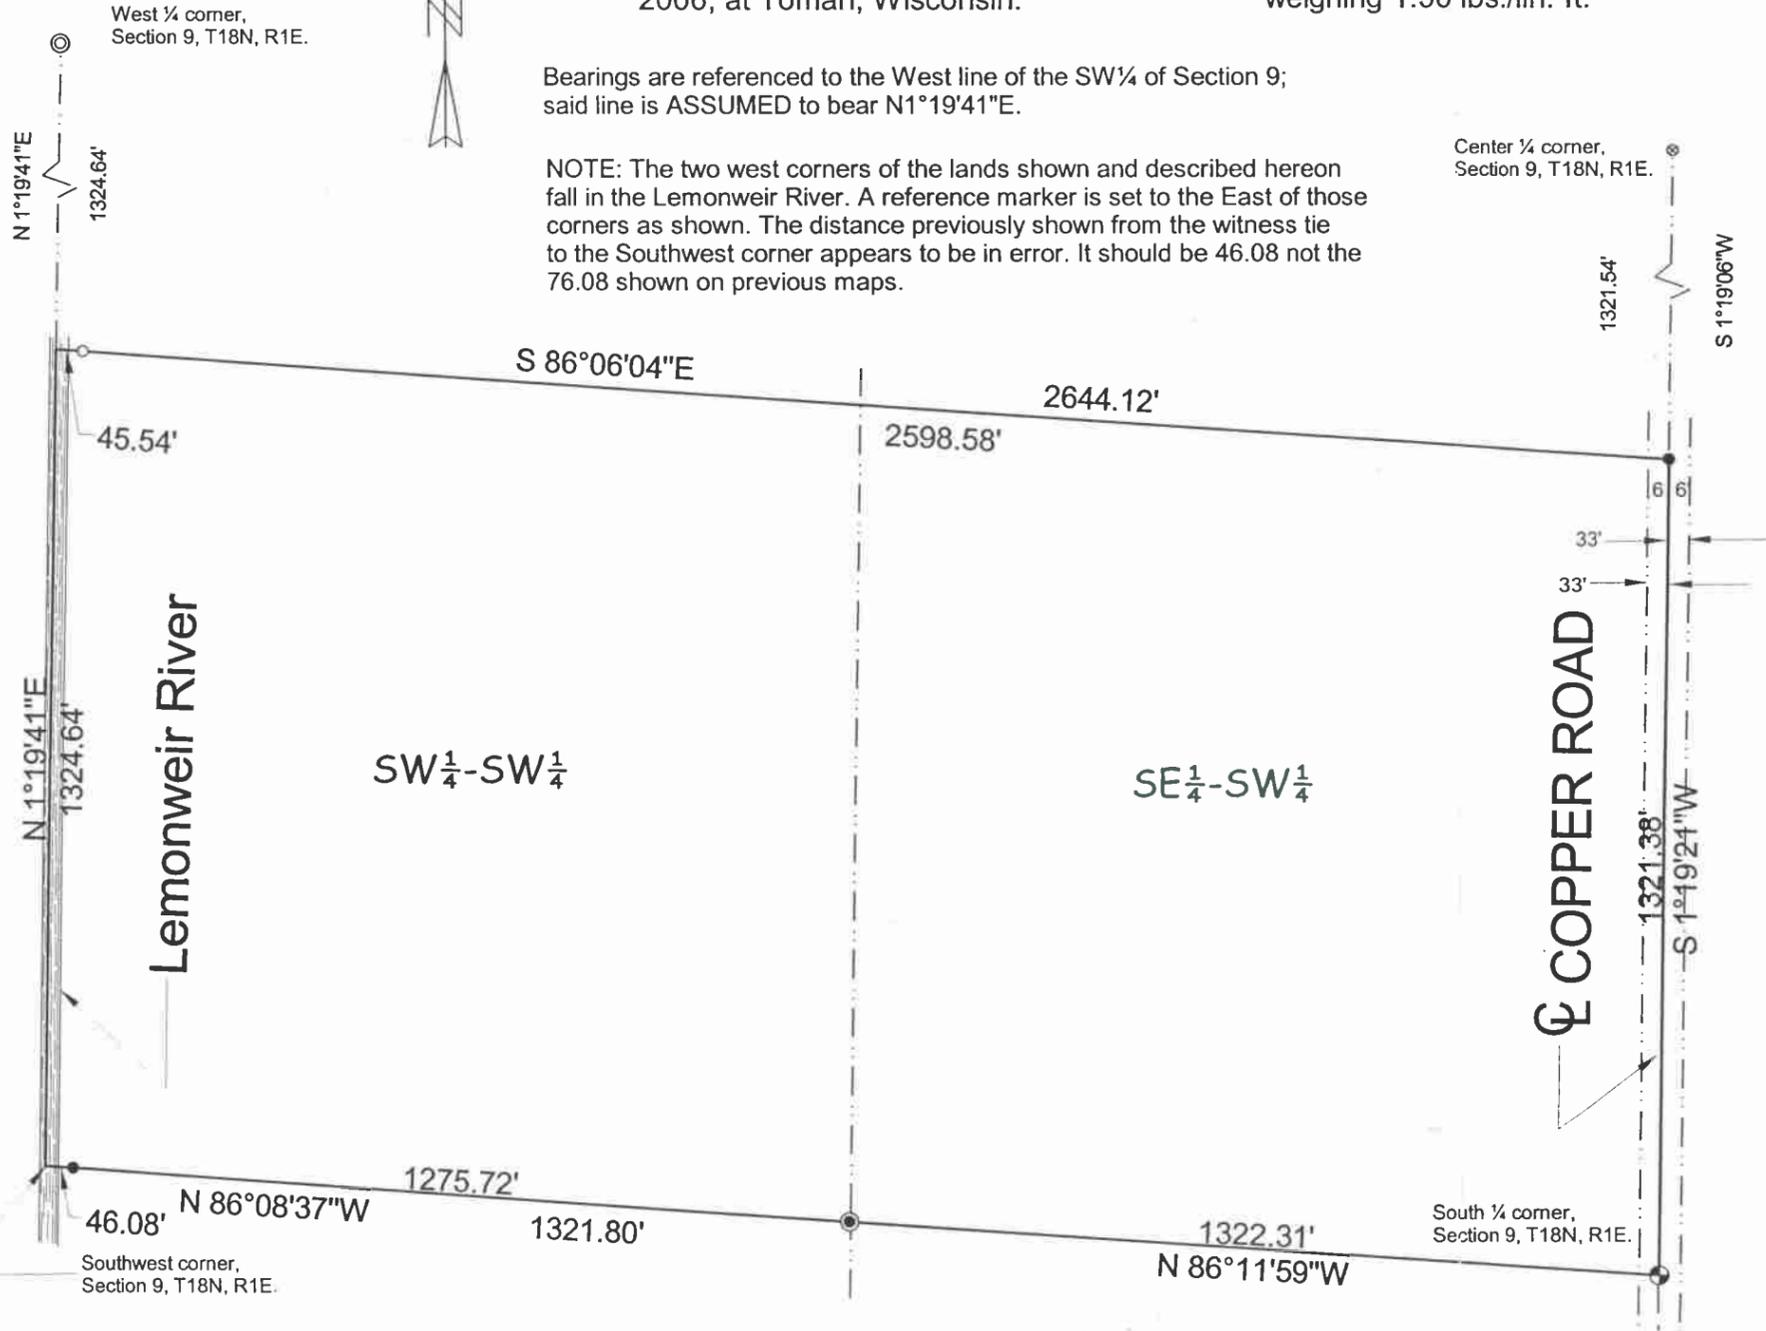

SURVEYOR'S CERTIFICATE:

I, Bryan H. Meyer, being a duly qualified surveyor, do hereby certify that by the order and under the direction of Kurt Rutlin, I have surveyed and mapped the property described hereon and that the within map is a true and correct representation of the exterior boundaries of the lands surveyed and that I have fully complied with the provisions of AE7 of the Wisconsin Administrative Code to the best of my knowledge and belief.

Bryan H. Meyer
 Bryan H. Meyer, Registered Land Surveyor
 H. A. Sime and Associates
 P. O. Box 50, Tomah, Wisconsin 54660
 Phone: 608-372-5392



DESCRIPTION:

The SW 1/4-SW 1/4 and SE 1/4-SW 1/4, Section 9, T18N, R1E, Town of Byron, Monroe County, Wisconsin. Said lands may be more particularly described as follows: Beginning at the Southwest corner of said Section 9; thence N1°19'41"E, along the West line of the said SW 1/4-SW 1/4, a distance of 1324.64 feet, to the Northwest corner of the said SW 1/4-SW 1/4; thence S86°06'04"E, a distance of 2644.12 feet, to the Northeast corner of the said SE 1/4-SW 1/4 and the centerline of Copper Road; thence S1°19'21"W, along said centerline, a distance of 1321.38 feet, to the South 1/4 corner of said Section 9; thence N86°11'59"W, a distance of 1322.31 feet, to the Southeast corner of the said SW 1/4-SW 1/4; thence N86°08'37"W, a distance of 1321.80 feet, to the point of beginning. Said parcel contains 80.248 acres of land more or less and is subject to any and all easements, covenants, restrictions and rights-of-way of record.

PLAT OF SURVEY

The SW 1/4-SW 1/4 and SE 1/4-SW 1/4, Section 9, T18N, R1E, Town of Byron, Monroe County, Wisconsin.

reference file number 5084