


CSR 2238

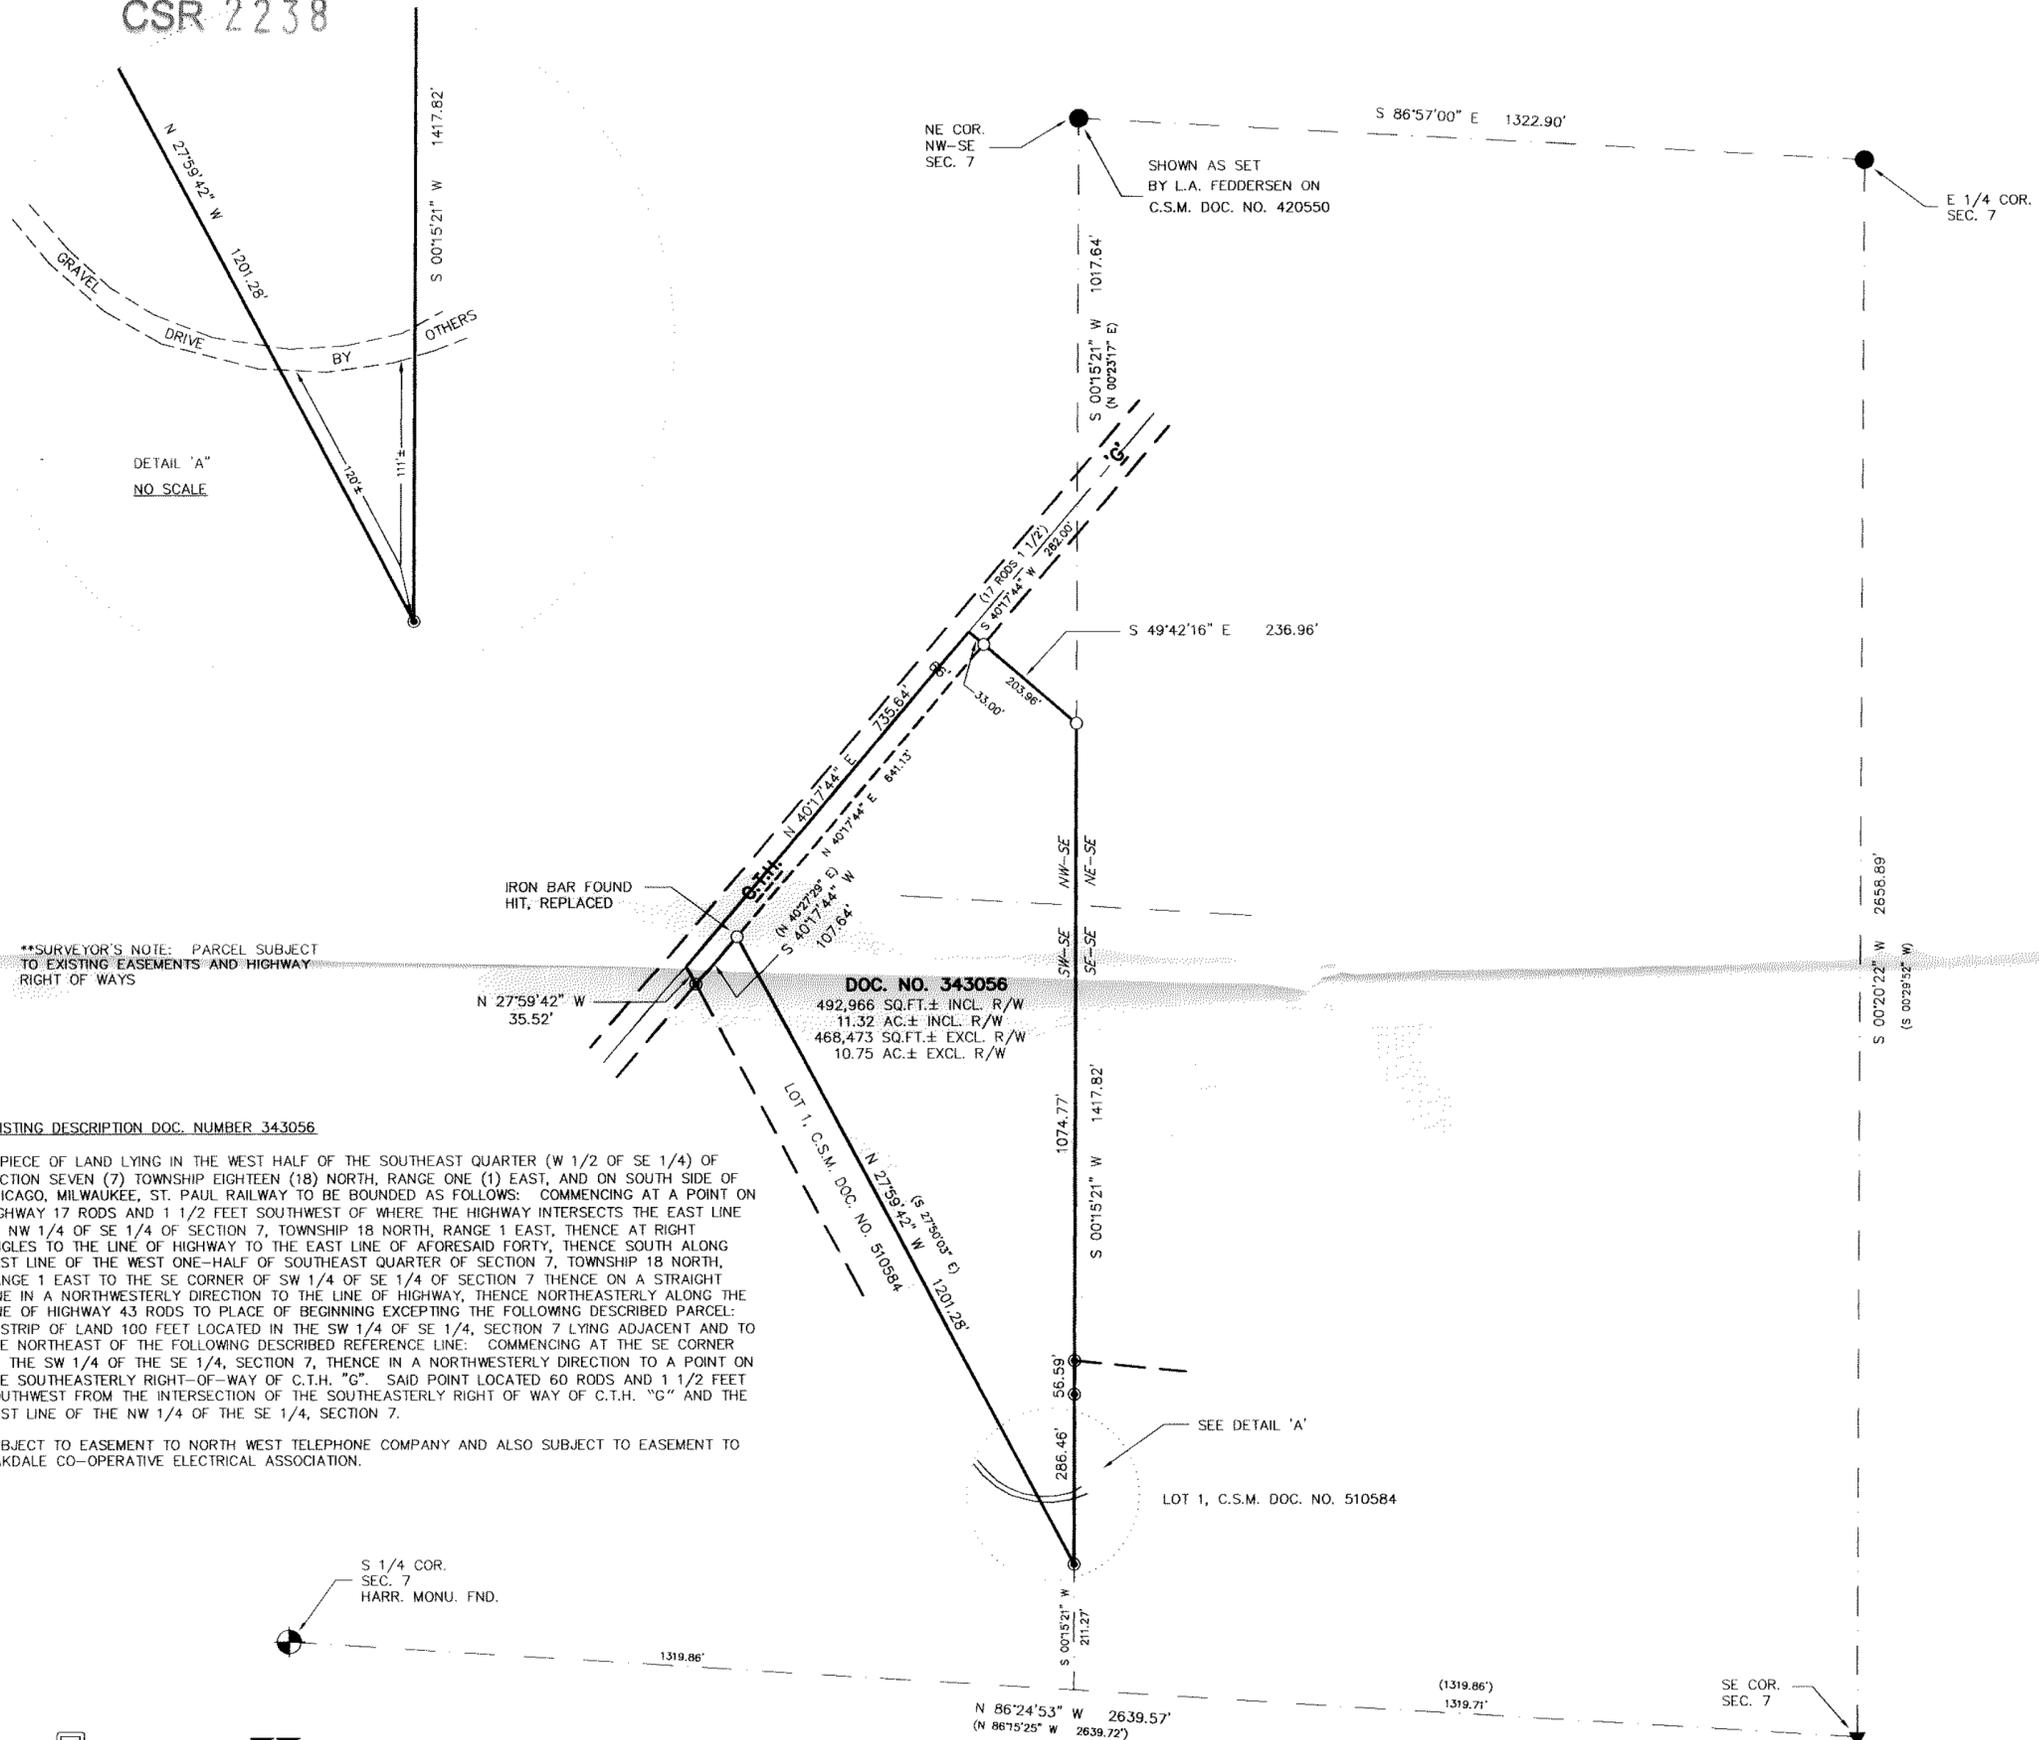

**SURVEYOR'S NOTE: PARCEL SUBJECT TO EXISTING EASEMENTS AND HIGHWAY RIGHT OF WAYS

N 27°59'42" W 35.52'

DOC. NO. 343056
 492,966 SQ.FT.± INCL. R/W
 11.32 AC.± INCL. R/W
 468,473 SQ.FT.± EXCL. R/W
 10.75 AC.± EXCL. R/W

EXISTING DESCRIPTION DOC. NUMBER 343056

A PIECE OF LAND LYING IN THE WEST HALF OF THE SOUTHEAST QUARTER (W 1/2 OF SE 1/4) OF SECTION SEVEN (7) TOWNSHIP EIGHTEEN (18) NORTH, RANGE ONE (1) EAST, AND ON SOUTH SIDE OF CHICAGO, MILWAUKEE, ST. PAUL RAILWAY TO BE BOUNDED AS FOLLOWS: COMMENCING AT A POINT ON HIGHWAY 17 RODS AND 1 1/2 FEET SOUTHWEST OF WHERE THE HIGHWAY INTERSECTS THE EAST LINE OF NW 1/4 OF SE 1/4 OF SECTION 7, TOWNSHIP 18 NORTH, RANGE 1 EAST, THENCE AT RIGHT ANGLES TO THE LINE OF HIGHWAY TO THE EAST LINE OF AFORESAID FORTY, THENCE SOUTH ALONG EAST LINE OF THE WEST ONE-HALF OF SOUTHEAST QUARTER OF SECTION 7, TOWNSHIP 18 NORTH, RANGE 1 EAST TO THE SE CORNER OF SW 1/4 OF SECTION 7 THENCE ON A STRAIGHT LINE IN A NORTHWESTERLY DIRECTION TO THE LINE OF HIGHWAY, THENCE NORTHEASTERLY ALONG THE LINE OF HIGHWAY 43 RODS TO PLACE OF BEGINNING EXCEPTING THE FOLLOWING DESCRIBED PARCEL: A STRIP OF LAND 100 FEET LOCATED IN THE SW 1/4 OF SE 1/4, SECTION 7 LYING ADJACENT AND TO THE NORTHEAST OF THE FOLLOWING DESCRIBED REFERENCE LINE: COMMENCING AT THE SE CORNER OF THE SW 1/4 OF THE SE 1/4, SECTION 7, THENCE IN A NORTHWESTERLY DIRECTION TO A POINT ON THE SOUTHEASTERLY RIGHT-OF-WAY OF C.T.H. "G". SAID POINT LOCATED 60 RODS AND 1 1/2 FEET SOUTHWEST FROM THE INTERSECTION OF THE SOUTHEASTERLY RIGHT OF WAY OF C.T.H. "G" AND THE EAST LINE OF THE NW 1/4 OF THE SE 1/4, SECTION 7.

SUBJECT TO EASEMENT TO NORTH WEST TELEPHONE COMPANY AND ALSO SUBJECT TO EASEMENT TO OAKDALE CO-OPERATIVE ELECTRICAL ASSOCIATION.



I, JASON R. HIESS, REGISTERED LAND SURVEYOR, HEREBY CERTIFY THAT THIS SURVEY IS CORRECT AND ACCURATE TO THE BEST OF MY KNOWLEDGE AND BELIEF.

Jason R. Hiess
 JASON R. HIESS, R.L.S.

DATED THIS 13th DAY OF November, 2012.

MAP OF SURVEY

LOCATED IN THE NW 1/4 OF THE SE 1/4,
 AND IN THE SW 1/4 OF THE SE 1/4,
 SECTION 7, T18N, R1E,
 TOWN OF BYRON,
 MONROE COUNTY, WISCONSIN

FOR: SEH, INC.
 CAD NAME: SEH1212

CSR 2238

HIESS-LOKEN
 & ASSOCIATES
 PROFESSIONAL LAND SURVEYING
 4905 C.T.H. 'J'
 CHIPPEWA FALLS, WISCONSIN 54729
 715-720-4000 PHONE/FAX

- LEGEND**
- -- 1 1/4" ROUND IRON BAR FOUND
 - ⊙ -- 3/4" ROUND IRON BAR FOUND
 - ▼ -- MAG NAIL FOUND
 - -- 1" O.D. X 18" IRON PIPE SET
 - () -- RECORDED AS