


BEARINGS REFERENCED TO THE WEST LINE OF THE SW 1/4, SECTION 9, ASSUMED BEARING N 0119'41" E

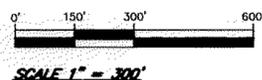


W 1/4 COR. SEC. 9 CORNER FALLS IN WATER COMPUTED LOCATION PER PREVIOUS SURVEY



**LEGEND**

- --- 3/4" ROUND IRON BAR FOUND
- ▲ --- P.K. OR MAG NAIL FOUND
- --- 1' O.D. X 18" IRON PIPE, SET
- ( ) --- RECORDED AS

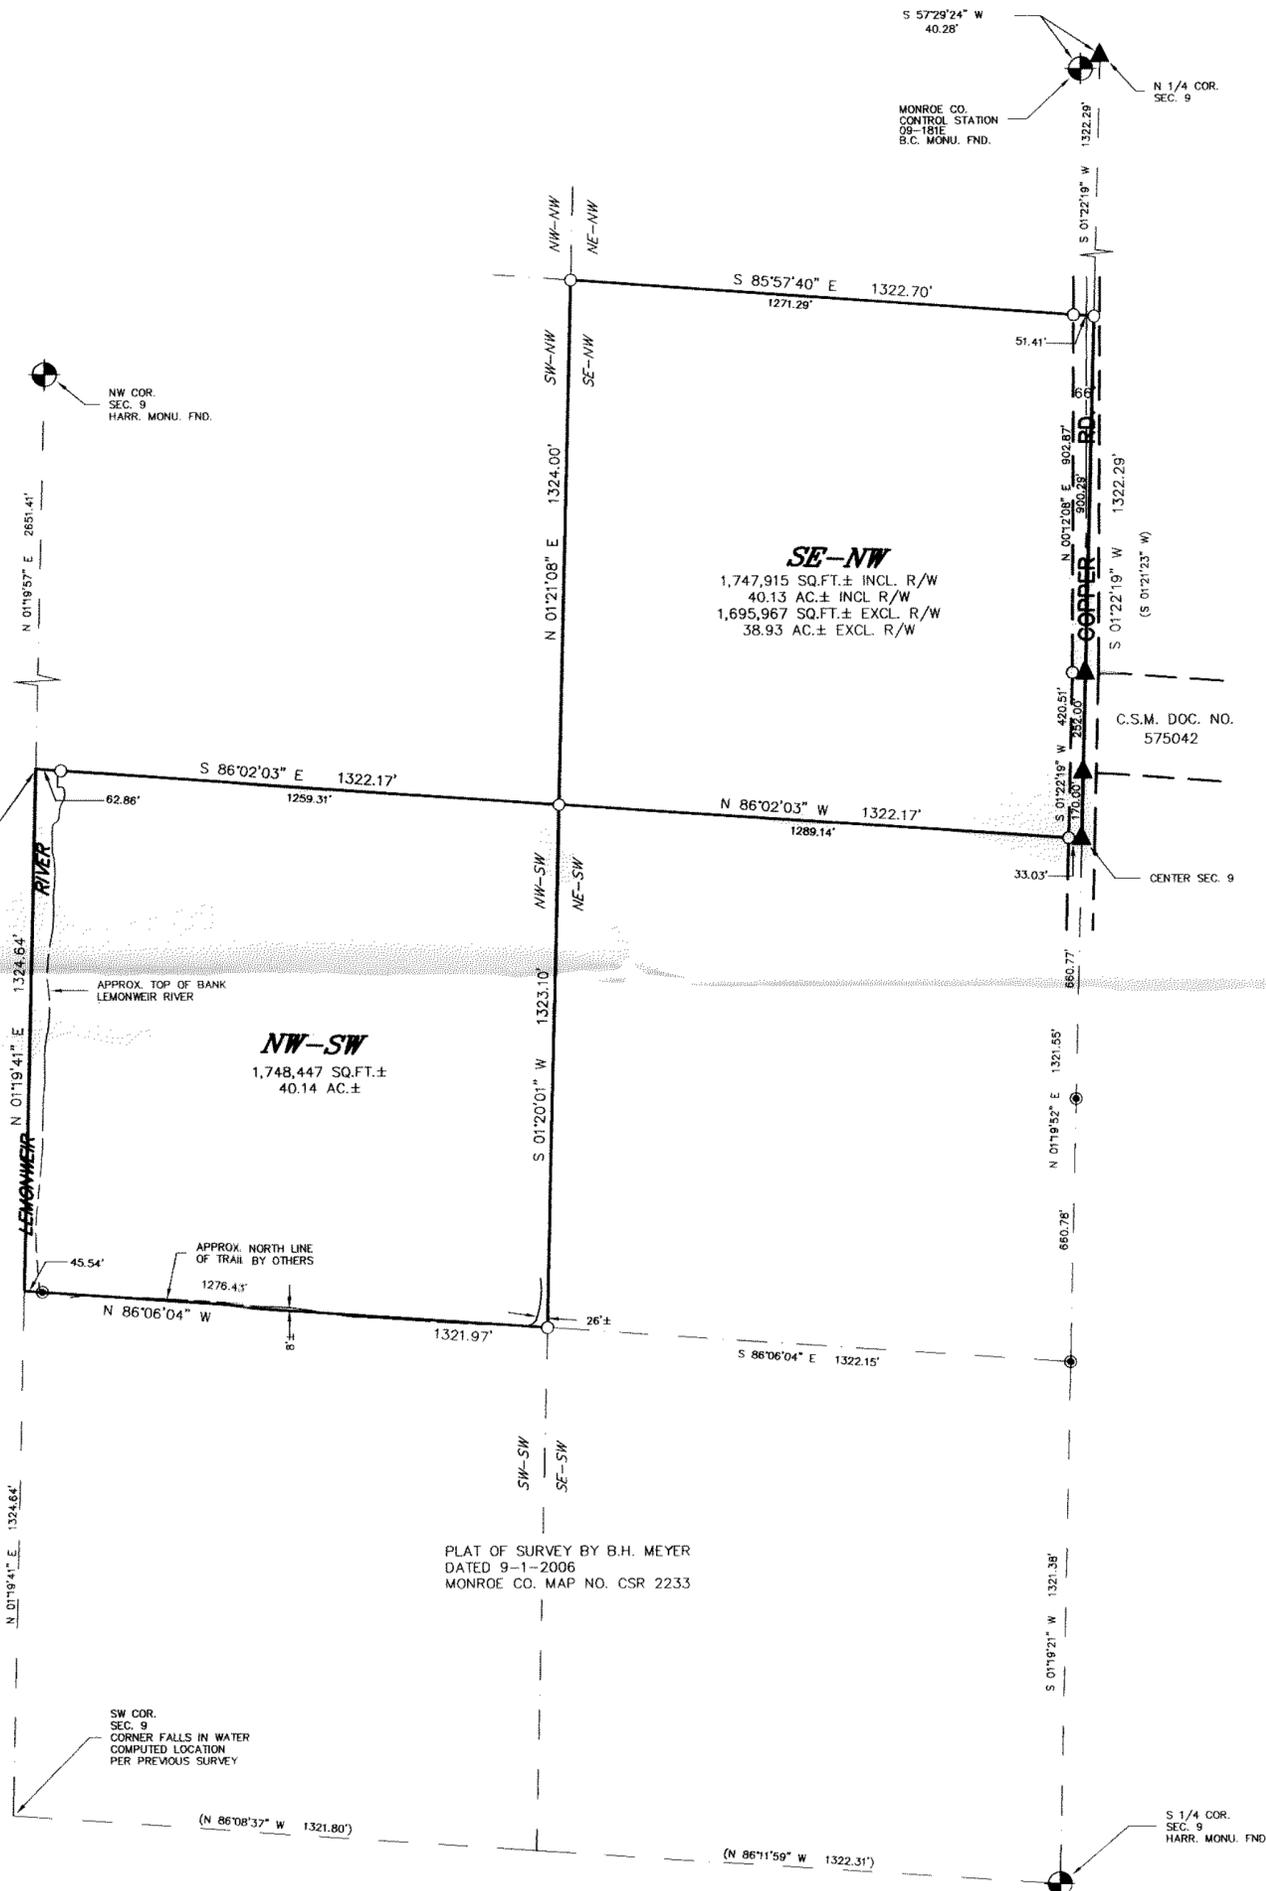

**LEGAL DESCRIPTION**

A PARCEL OF LAND BEING THE SOUTHEAST 1/4 OF THE NORTHWEST 1/4 AND THE NORTHWEST 1/4 OF THE SOUTHWEST 1/4, SECTION 9, TOWNSHIP 18 NORTH, RANGE 1 EAST, TOWN OF BYRON, MONROE COUNTY, WISCONSIN. BEING FURTHER DESCRIBED AS FOLLOWS: COMMENCING AT THE NORTH 1/4 CORNER OF SAID SECTION 9; THENCE S.01°22'19" W. ALONG THE EAST LINE OF THE NORTHWEST 1/4, 1322.29 FEET TO THE NORTHEAST CORNER OF SAID SOUTHEAST 1/4 OF THE NORTHWEST 1/4 AND THE POINT OF BEGINNING; THENCE CONTINUING S.01°22'19" W. ALONG SAID EAST LINE 1322.29 FEET TO THE SOUTHEAST CORNER OF SAID SOUTHEAST 1/4 OF THE NORTHWEST 1/4; THENCE N.86°02'03" W. ALONG THE SOUTH LINE THEREOF 1322.17 FEET TO THE SOUTHWEST CORNER OF SAID SOUTHEAST 1/4 OF THE NORTHWEST 1/4, SAID POINT ALSO BEING THE NORTHEAST CORNER OF SAID NORTHWEST 1/4 OF THE SOUTHWEST 1/4; THENCE S.01°20'01" W. ALONG THE EAST LINE THEREOF 1323.10 FEET TO THE SOUTHEAST CORNER OF SAID NORTHWEST 1/4 OF THE SOUTHWEST 1/4; THENCE N.86°06'04" W. ALONG THE SOUTH LINE THEREOF 1321.97 FEET TO THE SOUTHWEST CORNER OF SAID NORTHWEST 1/4 OF THE SOUTHWEST 1/4; THENCE N.01°19'41" E. ALONG THE WEST LINE THEREOF 1324.64 FEET TO THE NORTHWEST CORNER OF SAID NORTHWEST 1/4 OF THE SOUTHWEST 1/4; THENCE S.86°02'03" E. ALONG THE NORTH LINE THEREOF 1322.17 FEET TO SAID NORTHEAST CORNER OF SAID NORTHWEST 1/4 OF THE SOUTHWEST 1/4; THENCE N.01°21'08" E. ALONG THE WEST LINE OF SAID SOUTHEAST 1/4 OF THE NORTHWEST 1/4, 1324.00 FEET TO THE NORTHWEST CORNER OF SAID SOUTHEAST 1/4 OF THE NORTHWEST 1/4; THENCE S.85°57'40" E. ALONG THE NORTH LINE THEREOF 1322.70 FEET TO THE POINT OF BEGINNING. BEING SUBJECT TO EXISTING EASEMENTS AND HIGHWAY RIGHT OF WAYS.



I, JASON R. HIESS, REGISTERED LAND SURVEYOR, HEREBY CERTIFY THAT THIS SURVEY IS CORRECT AND ACCURATE TO THE BEST OF MY KNOWLEDGE AND BELIEF.

*Jason R. Hiess*  
JASON R. HIESS, R.L.S.

DATED THIS 13<sup>TH</sup> DAY OF November 2012.

PLAT OF SURVEY BY B.H. MEYER  
DATED 9-1-2006  
MONROE CO. MAP NO. CSR 2233

**MAP OF SURVEY**

OF THE SE 1/4 OF THE NW 1/4,  
AND THE NW 1/4 OF THE SW 1/4,  
SECTION 9, T18N, R1E,  
TOWN OF BYRON,  
MONROE COUNTY, WISCONSIN

FOR: SEH, INC.  
CAD NAME: SEH1213

**HIESS-LOKEN**  
& ASSOCIATES  
PROFESSIONAL LAND SURVEYING  
4905 C.T.H. 'J'  
CHIPPEWA FALLS, WISCONSIN 54729  
715-720-4000 PHONE/FAX