

# Plat Of Survey

Located In The SE1/4 Of The SE1/4 Of Section 36,  
T15N, R2W, Town Of Sheldon, Monroe County, Wisconsin

CSR 2248

## DESCRIPTION

A parcel of land located in the SE1/4 of the SE1/4 of Section 36, T15N, R2W, Town of Sheldon, Monroe County, Wisconsin the boundary of which is described as follows:


Commencing at the SE Corner of Section 36;  
thence N 00°25'23" E along the East line of the SE1/4, 165.00 feet to the point  
of beginning.

Thence N 89°17'16" W, 1306.91 feet to the West line of the SE1/4 of the SE1/4;  
thence N 00°15'19" E along the West line of the SE1/4 of the SE1/4, 272.22 feet;  
thence S 89°21'45" E, 1307.70 feet to the East line of the SE1/4;  
thence S 00°25'23" W along the East line of the SE1/4, 273.92 feet to the point  
of beginning.

Subject to and Together with any easements, covenants or restrictions of record.

CSR 2248

**SURVEYOR'S CERTIFICATE**  
I, Laurence E Johns III, Registered Land Surveyor, hereby certify that this Survey is correct to the best of my knowledge and belief.


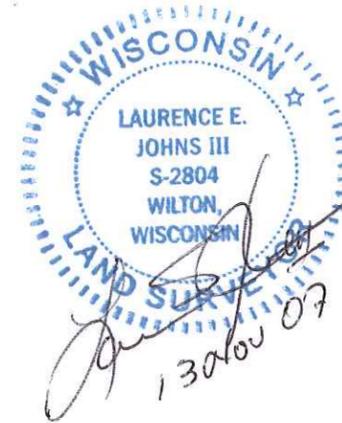


*Laurence E. Johns III*  
Laurence E Johns III RLS 2804  
Eagle Ridge Surveying  
PO Box 213  
Wilton, Wisconsin

## LEGEND

Bearings are based on the South line of the SE1/4 of Section 36, recorded to bear N 89°17'16" W (Grid) (Monroe County Coordinates)

- ⊕ = Found Harrison Monument
- ⊞ = Found Lunde Monument
- ⊙ = Set 3/4" X 18" Iron Rod
- ( ) = Recorded Data.

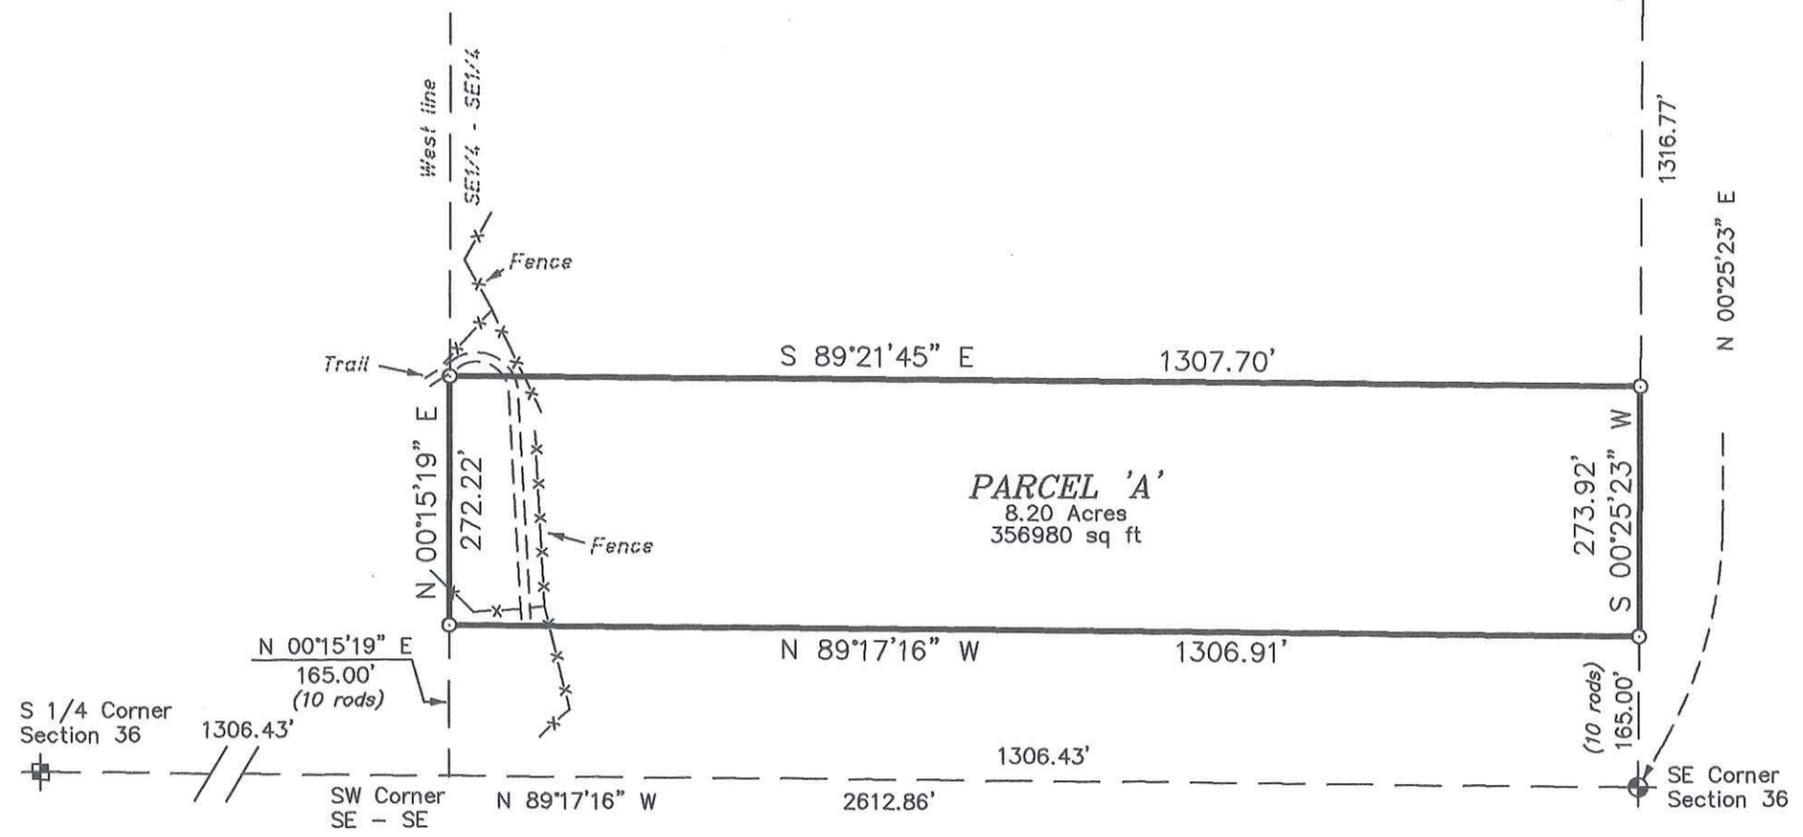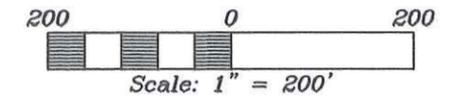

DRAWN BY: L. Johns	APPROVED BY: L. Johns	REVISIONS	PROJECT	SHT. NAME	SHT. NO.
DATE: 13 November 2007	PROJ. NO. 06-07-04		Merlin Schendel		
DWG. NO.:	DWG.				