



PLAT OF SURVEY
 LOCATED IN PART OF THE SW ¼ - SE ¼, SEC. 26, T16N, R1W
 TOWN OF WILTON, MONROE COUNTY, WISCONSIN

CSR 2258

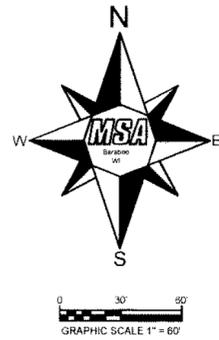

LEGEND

- FOUND HARRISON MONUMENT
- FOUND 2 1/2" IRON PIPE
- SET 3/4" BY 18" SOLID ROD-1.50 LBS./FT.
- () RECORD INFORMATION

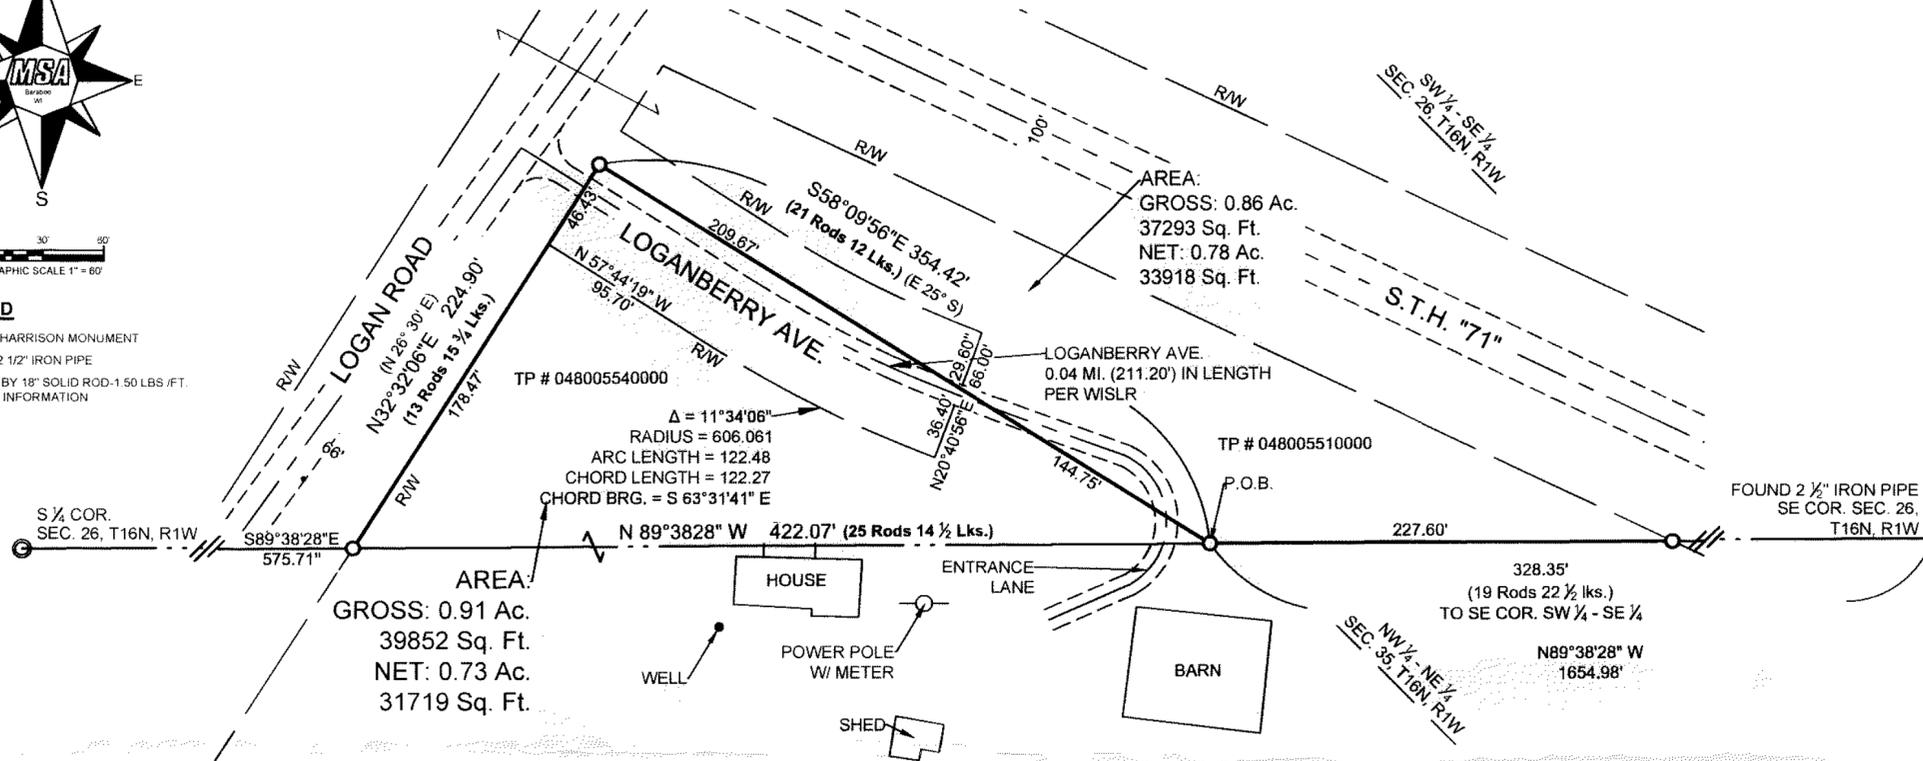

LEGAL DESCRIPTION AS SURVEYED

Commencing at the southeast corner of Section 26, T16N, R1W, thence N89°38'28"W, 1654.98 feet along the south line of the SE ¼ of said Section 26 to the point of beginning of this description;

Thence continuing N0°24'38"W, 422.07 feet along said south line of the SE ¼; thence N32°32'06"E, 224.90 feet, thence S58°09'56"E, 354.42 feet to the point of beginning.

N 89° 38' 28" W

Said parcel contains 0.91 acres (39852 sq. ft.) gross, 0.73 acres (31719 sq. ft.) net, more or less, and is subject to all easements and rights-of-way of record.

LEGAL DESCRIPTION OF RECORD

A parcel of land located in the Southwest Quarter of the Southeast Quarter (SW ¼ of SE ¼) of Section Twenty-six (26) described as follows: Commencing on the Section line between Sections 26 and 35, 19 rods and 22 ½ links West from the SE corner of the SW ¼ of SE ¼ of Section 26, thence West along said Section line 25 rods and 14 ½ links, thence North 26 degrees 30' East 13 rods and 15 ¼ links, thence East 25 degrees South 21 rods 12 links to the place of beginning, containing one acre more or less, said parcel of land being and lying East of the Old state Road and South of the Dorset and Glendale Road.

SURVEYOR'S CERTIFICATE

I, Marc A. Londo, Registered Land Surveyor # 2696, hereby certify to F & M Bank of Kendall, WI, that I have surveyed and mapped the property shown upon this plat and that the within plat is a correct representation of the boundaries of the land surveyed to the best of my information, knowledge and belief.

I further certify that I have complied with chapter A-E 7 of the administrative code of the state of Wisconsin for minimum standards for property surveys to the best of my knowledge and belief.

Note: If the survey is stamped "COPY", the survey is not an original document and should be assumed to contain unauthorized alterations. The certification contained on this document shall apply only to original documents.

Marc A. Londo 2/13/2013
 MSA Professional Services, Inc. Date
 Marc A. Londo, Registered Land Surveyor # 2696



FILE NO. 13469003	SCALE: 1" = 40'	PROJECT NO. 13469003
SHEET NO. 1 of 1	DRAWN BY: mal	
13469003.dwg	CHECKED BY: jlr	REVISION
SURVEYOR: Marc A. Londo MSA PROFESSIONAL SERVICES, INC. 1230 South Blvd. Baraboo, WI 53913 (608) 356-2771		CLIENT: F & M Bank of Kendall, WI 102 West Railroad St. Kendall, WI (608) 463-7101