


# RECORD OF SURVEY


SW1/4 Sec. 29, SE1/4 Sec. 30, NE 1/4 Sec. 31, NW1/4 Sec. 32,  
T16N-R2W, Town of Ridgeville, Monroe County, WI

**NOTE:** This survey information deals with a section corner/property line dispute.

- ⊕ = Existing Cast Iron County Monument
  - = Existing 2" iron pipe
  - = Reset corner with mag nail
  - \*\*\* = Existing fence line
  - = Set 1"x4' iron pipe
- NO SCALE

Bearings referenced to the North line of the NE1/4 Sec. 31, ASSUMED to N89°49'59"W.

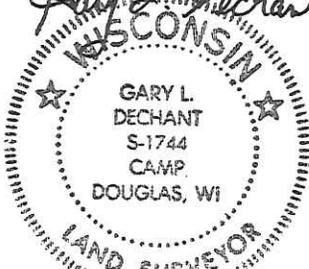*Gary L. Dechant*  
  
 April 20, 2011

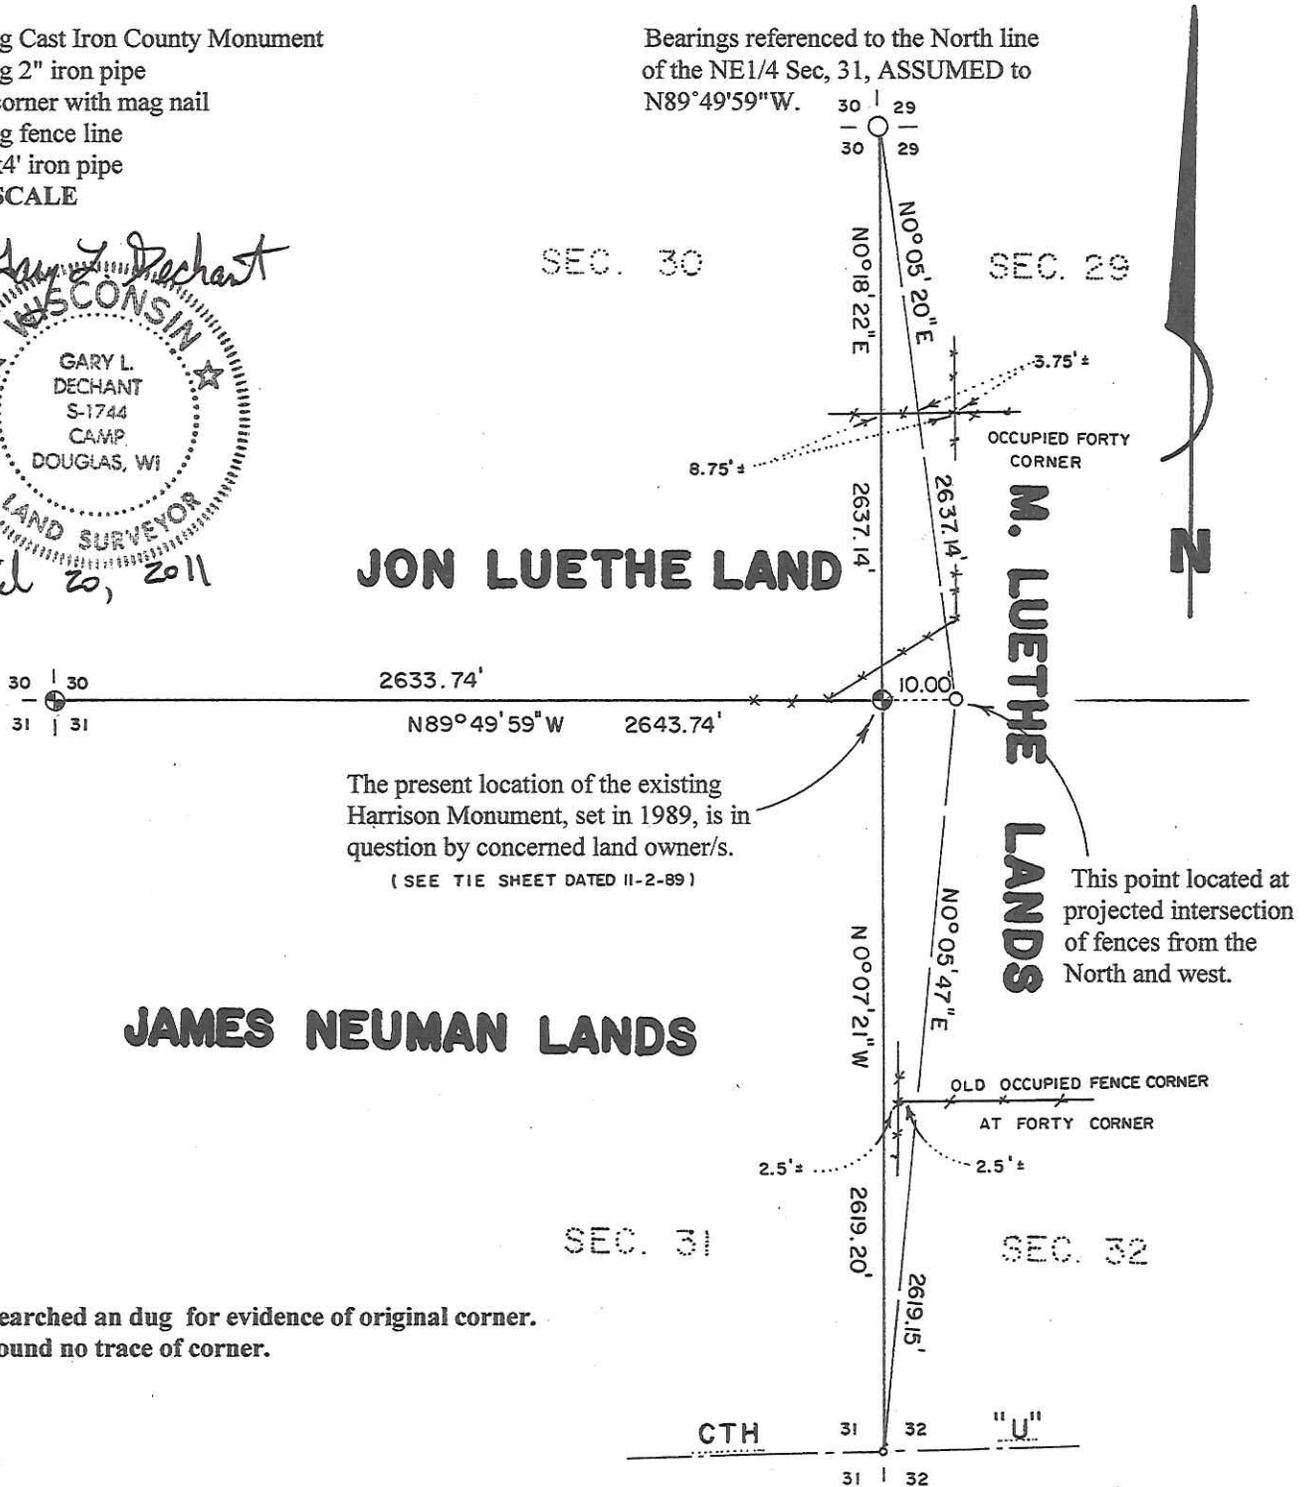

The present location of the existing Harrison Monument, set in 1989, is in question by concerned land owner/s.  
 (SEE TIE SHEET DATED 11-2-89)

This point located at projected intersection of fences from the North and west.

**NOTE:** Searched and dug for evidence of original corner.  
 Found no trace of corner.

**SURVEYOR'S CERTIFICATE:**

I, Gary L. Dechant, do hereby certify that by the order of James Neuman, 24367 Lansing Road, Norwalk, WI 54648, I have surveyed and mapped the property shown hereon and that the within map is true and correct and that I have complied with the provisions of A-E7 of the Wisconsin Administrative Code to the best of my knowledge and belief.

*Gary L. Dechant* 4-20-2011  
 DECHANT SURVEYING, LLC  
 17055 Hornet Road Camp Douglas, WI 54618  
 Ph. No. 608-427-3624