


PLAT OF SURVEY

A parcel of land located in the SW1/4-NW1/4, NW1/4-SW1/4, SW1/4-SW1/4, SE1/4-SW1/4, Section 17, T16N, R4W, Town of Leon, Monroe County, Wisconsin.

DESCRIPTION:

A parcel of land located in the SW1/4-NW1/4, NW1/4-SW1/4, SW1/4-SW1/4, SE1/4-SW1/4, Section 17, T16N, R4W, Town of Leon, Monroe County, Wisconsin, described as follows:

Commencing at the West 1/4 corner of Section 17, T16N, R4W and being the Point of Beginning; thence N00°41'45"E, along the West line of the SW1/4-NW1/4 of said Section 17, 1317.14 feet to the Northwest corner of said SW1/4-NW1/4; thence N89°10'32"E, along the North line of said SW1/4-NW1/4, 1296.74 feet to the Northeast corner of said SW1/4-NW1/4; thence S00°25'42"W, along the East line of said SW1/4-NW1/4, 1317.37 feet to the Southeast corner of said SW1/4-NW1/4; thence S00°02'01"E, along the East line of the NW1/4-SW1/4 of said Section 17, 1321.79 feet to the Southeast corner of said NW1/4-SW1/4; thence N89°24'27"E, along the North line of the SE1/4-SW1/4 of said Section 17, 1298.74 feet to the Northeast corner of said SE1/4-SW1/4; thence S00°08'34"W, along the East line of said SE1/4-SW1/4, 1326.72 feet to the South 1/4 corner of said Section 17; thence S89°37'17"W, along the South line of the SW1/4 of said Section 17, 2589.24 feet to the Southwest corner of said Section 17; thence N00°12'41"W, along the West line of the SW1/4 of said Section 17, 2633.82 feet to the Point of Beginning. Said parcel contains 157.38 acres, more or less and is subject to all easements, right of ways and restrictions of record.

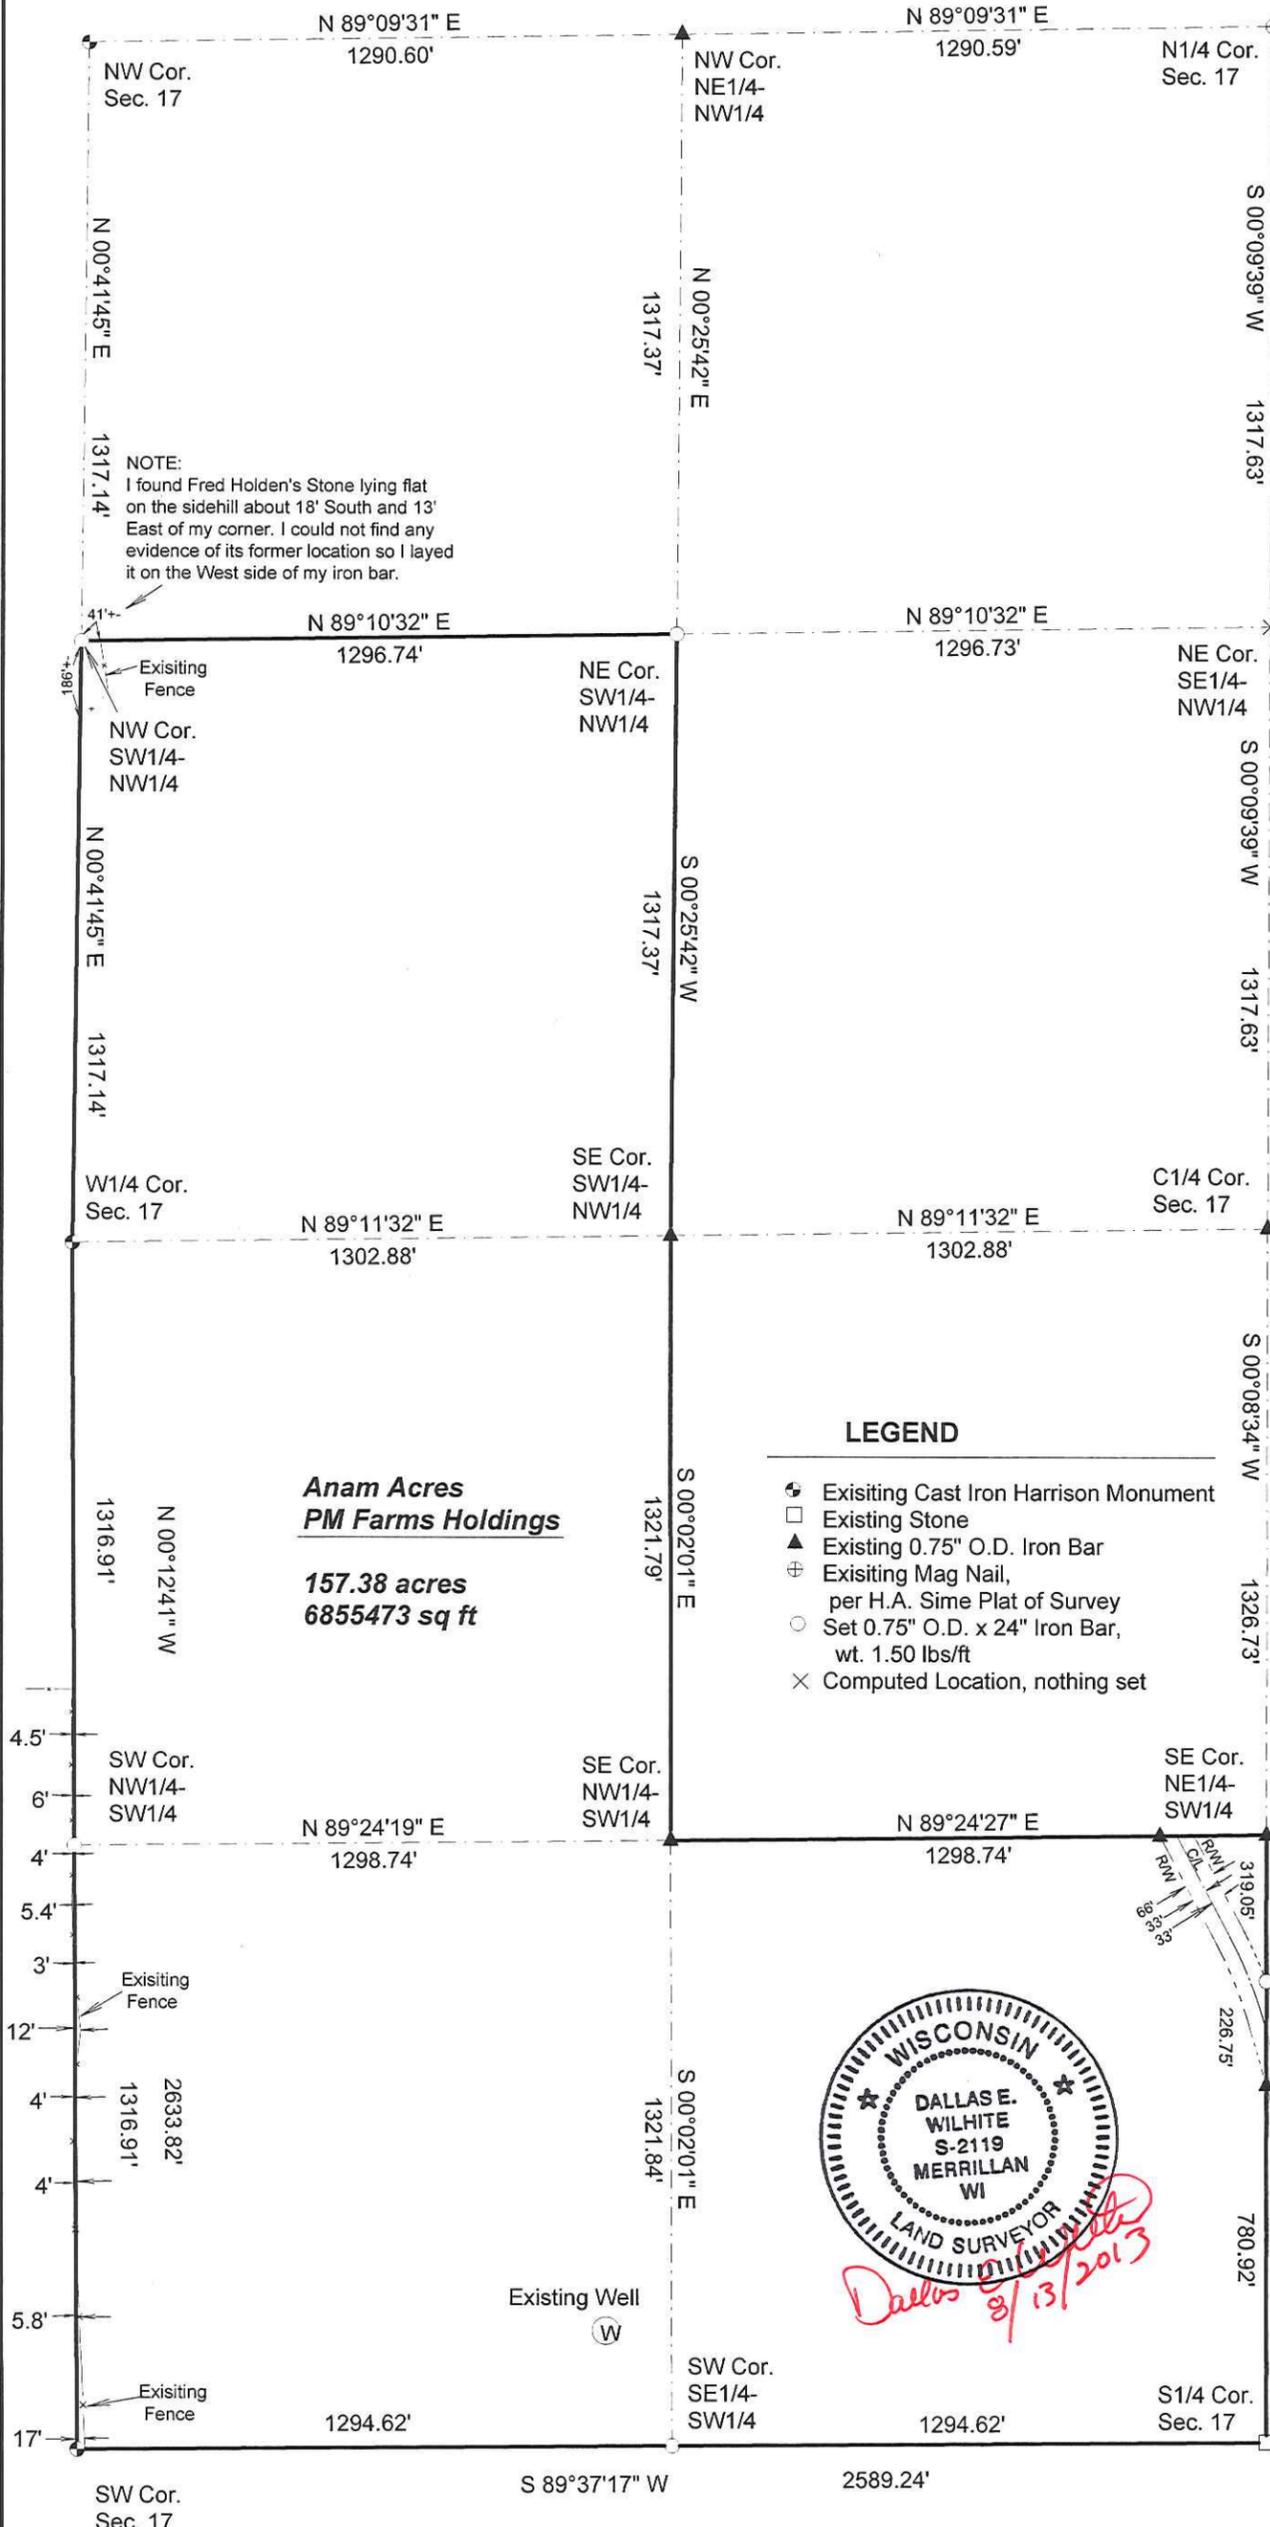

NOTE:
I found Fred Holden's Stone lying flat on the sidehill about 18' South and 13' East of my corner. I could not find any evidence of its former location so I layed it on the West side of my iron bar.


**Anam Acres
PM Farms Holdings**

**157.38 acres
6855473 sq ft**

LEGEND

- ⊕ Existing Cast Iron Harrison Monument
- Existing Stone
- ▲ Existing 0.75" O.D. Iron Bar
- ⊕ Existing Mag Nail, per H.A. Sime Plat of Survey
- Set 0.75" O.D. x 24" Iron Bar, wt. 1.50 lbs/ft
- × Computed Location, nothing set

Bearings are referenced to the North line of the NW1/4 of Section 17, T16N, R4W, recorded to bear N89°09'31"E.

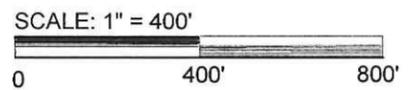

SURVEYOR'S CERTIFICATE

I, Dallas E. Wilhite, being a Registered Land Surveyor in the State of Wisconsin, do hereby certify that by the order and under the direction of Thomas Olijnyk & Pat McGuire, I have Surveyed and Mapped the above described property and that the within map is a true and correct representation of the exterior boundaries of the land surveyed and I have fully complied with the provisions of Chapter AE-07 of the Wisconsin State Administrative Code to the best of my knowledge and belief.

Dallas E. Wilhite
Dallas E. Wilhite, Registered Land Surveyor

