

# Line Survey




CSR 2299

Located In The NE1/4 Of The SW1/4 Of Section 28,  
T16N, R2W, Village of Norwalk, Monroe County, Wisconsin

## LEGEND

- = Found 1 1/4" Iron Rod
- ⊗ = Found 2" Iron Pipe
- ⊙ = Found 1 1/2" Iron Pipe
- = Found 3/4" Iron Rod
- = Set 3/4" X 18" Iron Rod
- ( ) = Recorded Data.

Bearings are based on the  
East line of the SW1/4 of  
Section 28, recorded to bear  
N 00°11'15" E (Grid)  
NAD 1983 (2011)  
(Monroe County Coordinates)

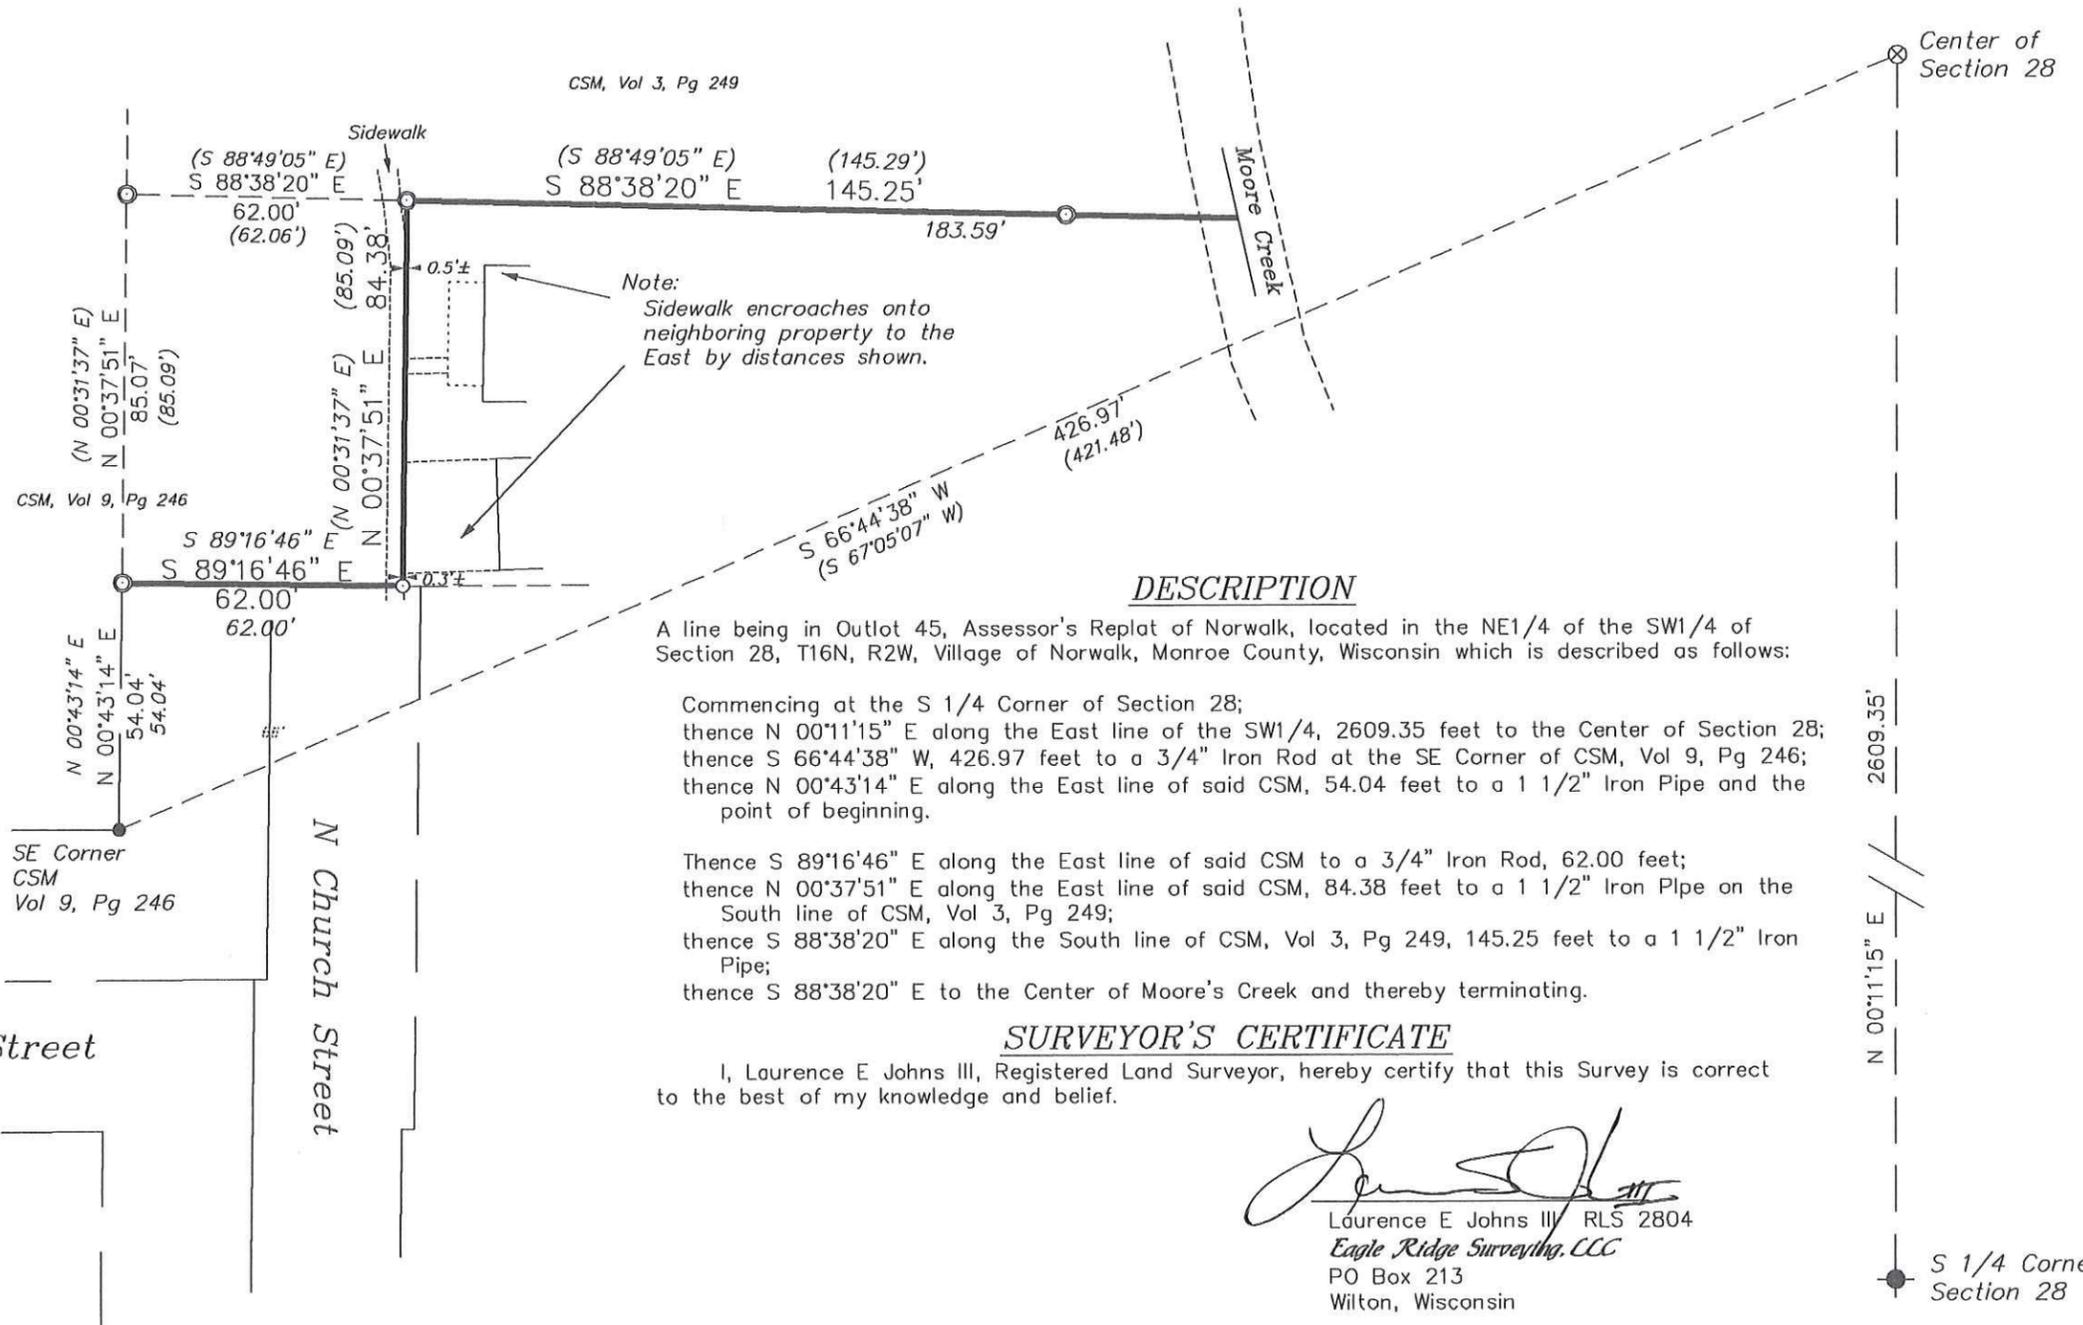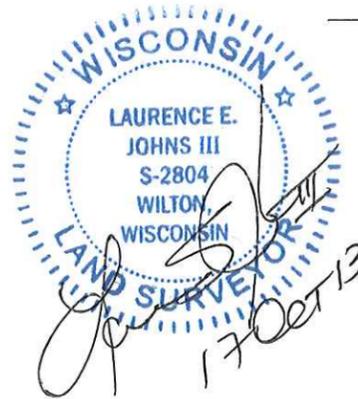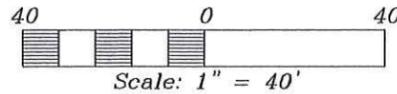

## DESCRIPTION


A line being in Outlot 45, Assessor's Replat of Norwalk, located in the NE1/4 of the SW1/4 of Section 28, T16N, R2W, Village of Norwalk, Monroe County, Wisconsin which is described as follows:

Commencing at the S 1/4 Corner of Section 28;  
thence N 00°11'15" E along the East line of the SW1/4, 2609.35 feet to the Center of Section 28;  
thence S 66°44'38" W, 426.97 feet to a 3/4" Iron Rod at the SE Corner of CSM, Vol 9, Pg 246;  
thence N 00°43'14" E along the East line of said CSM, 54.04 feet to a 1 1/2" Iron Pipe and the point of beginning.

Thence S 89°16'46" E along the East line of said CSM to a 3/4" Iron Rod, 62.00 feet;  
thence N 00°37'51" E along the East line of said CSM, 84.38 feet to a 1 1/2" Iron Pipe on the South line of CSM, Vol 3, Pg 249;  
thence S 88°38'20" E along the South line of CSM, Vol 3, Pg 249, 145.25 feet to a 1 1/2" Iron Pipe;  
thence S 88°38'20" E to the Center of Moore's Creek and thereby terminating.

## SURVEYOR'S CERTIFICATE

I, Laurence E Johns III, Registered Land Surveyor, hereby certify that this Survey is correct to the best of my knowledge and belief.

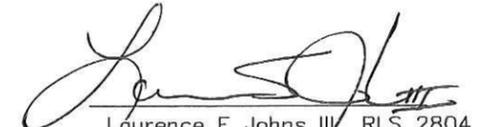  
Laurence E Johns III RLS 2804  
Eagle Ridge Surveying, LLC  
PO Box 213  
Wilton, Wisconsin

DRAWN BY: L. Johns	APPROVED BY: L. Johns	REVISIONS	PROJECT	SHT. NAME	SHT. NO.
DATE: 17 October 2013	PROJ. NO. 13-10-06		Village of Norwalk		
DWG. NO.:	DWG.				