



CSR 2312

CSR 2312

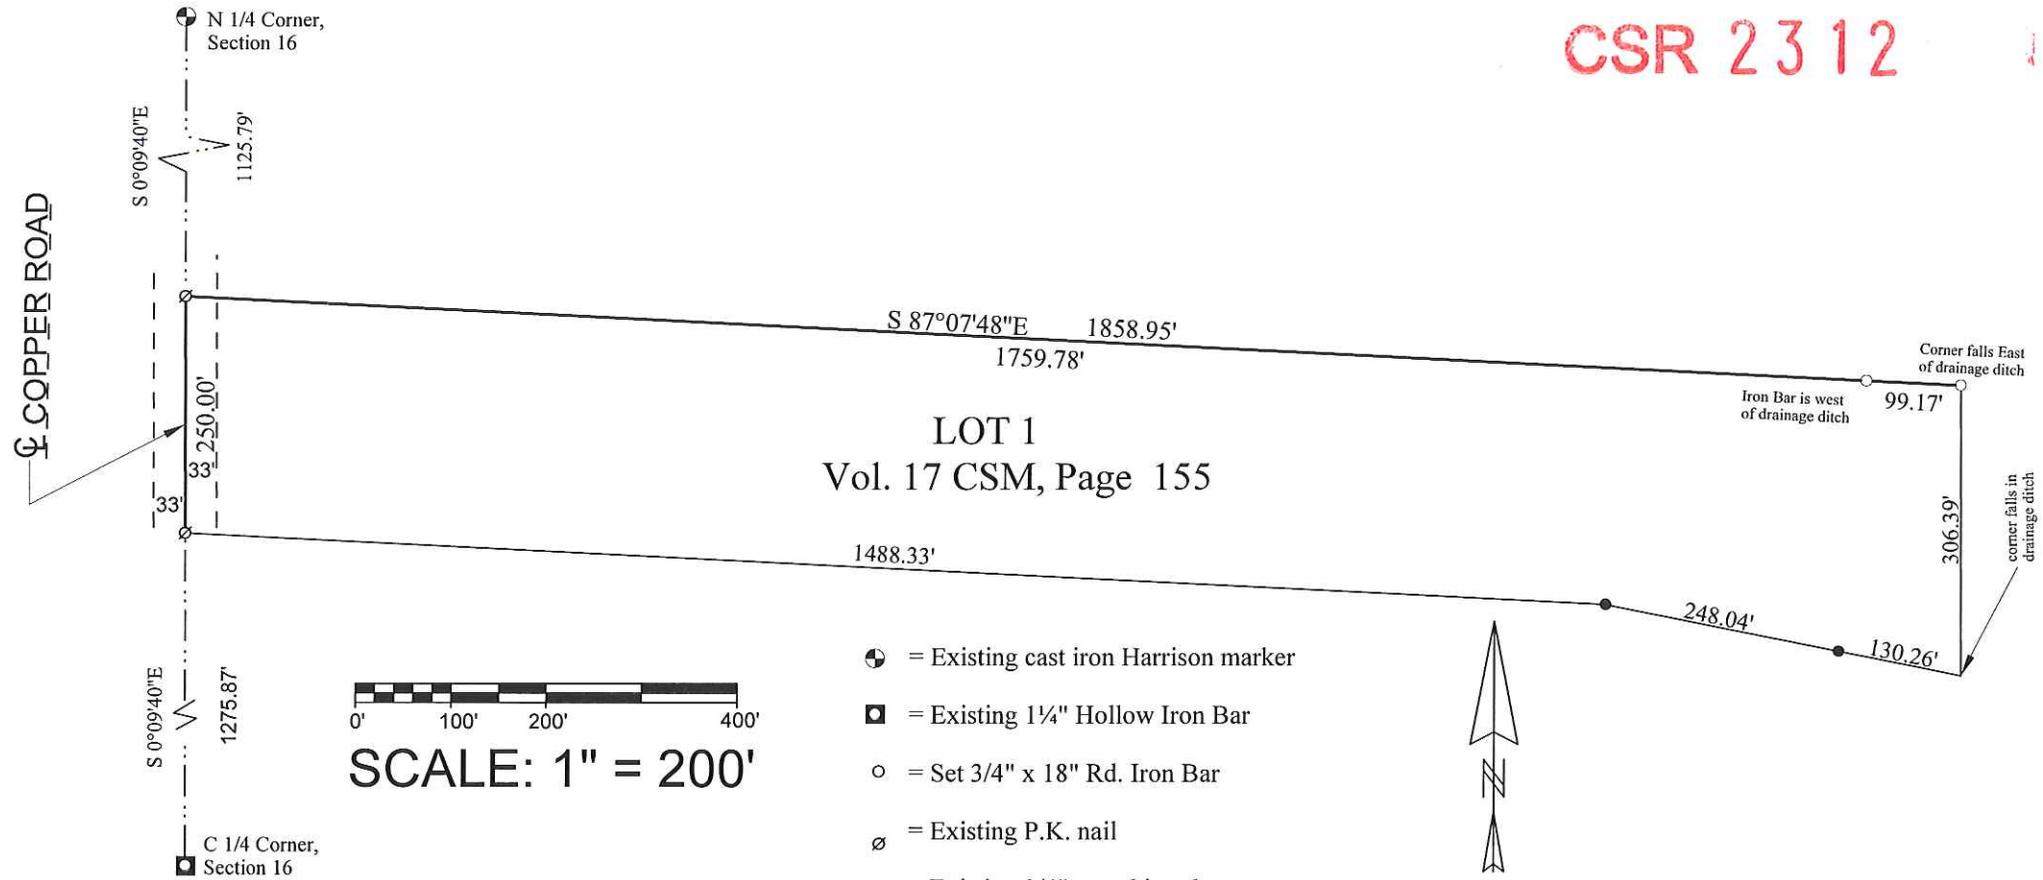

- ⊕ = Existing cast iron Harrison marker
- ▣ = Existing 1 1/4" Hollow Iron Bar
- = Set 3/4" x 18" Rd. Iron Bar
- ∅ = Existing P.K. nail
- = Existing 3/4" round iron bar

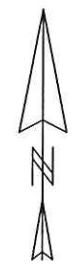

The bearings shown on this map are referenced to the West line of the NE1/4 of Section 16; said line is ASSUMED to bear S0°09'40"E.

SURVEYORS CERTIFICATE

I, Garold A. Sime, being a duly qualified surveyor, do hereby certify that by the order and under the direction of Britney Kodra, I have located the existing monuments found for Lot 1 of Vol. 17 Certified Survey Maps, Page 155 and set the northeasterly corners of said Lot 1 as shown hereon and that I have complied with AE - 7 of the Wisconsin Administrative Code to the best of my knowledge and belief.

Garold A. Sime
 Garold A. Sime, Registered Land Surveyor
 H. A. Sime and Associates
 P. O. Box 50, Tomah, Wisconsin 54660
 Phone: 608-372-5392
 September 6th, 2013



PLAT OF SURVEY

Located in the NE1/4-NE1/4, NW1/4-NE1/4, SW1/4-NE1/4 and SE1/4-NE1/4, Section 16, T18N, R1E, Town of Byron, Monroe County, Wisconsin.

File No. 4925 C