
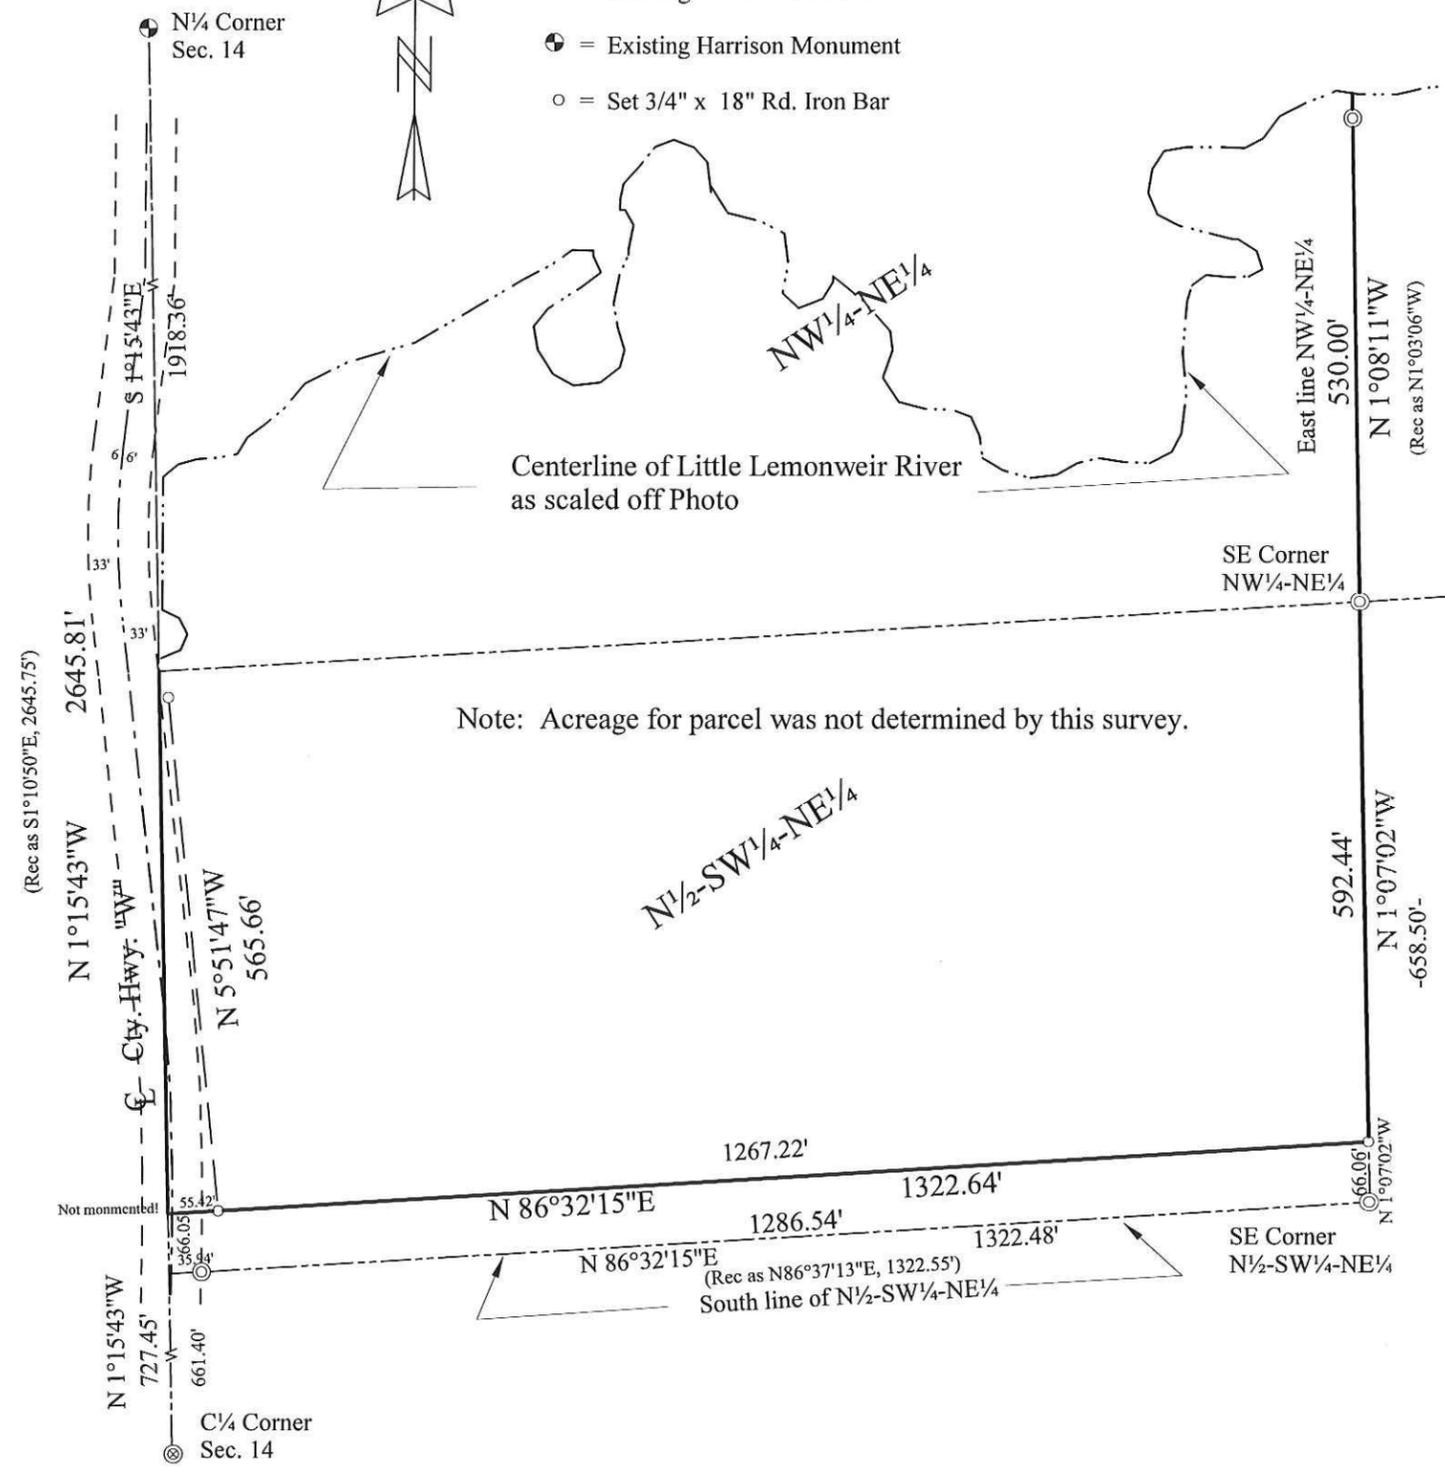


CSR 2314

The west line of the NE $\frac{1}{4}$ is ASSUMED to bear S1°15'43"E.

Scale: 1" = 200'

- ⊙ = Existing 1" Iron Pipe
- ⊗ = Existing 1/4" Rd. Iron Bar
- ⊕ = Existing Harrison Monument
- = Set 3/4" x 18" Rd. Iron Bar

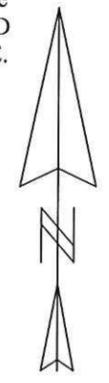

DESCRIPTION

All that part of the N $\frac{1}{2}$ -SW $\frac{1}{4}$ -NE $\frac{1}{4}$ and NW $\frac{1}{4}$ -NE $\frac{1}{4}$, Section 14, T16N-R1E, Town of Clifton, Monroe County, Wisconsin lying south of the centerline of the Little Lemonweir River and north of the following described line: Commencing at the N $\frac{1}{4}$ corner of said Section 14; thence S1°15'43"E along the west line of said NE $\frac{1}{4}$, a distance of 1918.36 feet to a point located 66.05 feet from the Southwest corner of said N $\frac{1}{2}$ -SW $\frac{1}{4}$ -NE $\frac{1}{4}$, being the Point of Beginning; thence N86°32'15"E, parallel with the south line of said N $\frac{1}{2}$ -SW $\frac{1}{4}$ -NE $\frac{1}{4}$, a distance of 1322.64 feet to the east line of said N $\frac{1}{2}$ -SW $\frac{1}{4}$ -NE $\frac{1}{4}$, being the end of said line. Subject to all easements, right-of-ways and restrictions of record.

SURVEYOR'S CERTIFICATE

I, Garold A. Sime, being a duly qualified Surveyor, do hereby certify that by the order and under the direction of, Mr. Justin Schmidt, I have surveyed and mapped the property described and that the within map is a true and correct representation of the lands surveyed and that I have fully complied with the provisions of Chapter AE 7 of the Wisconsin Administrative Code to the best of my knowledge and belief.

Garold A. Sime

Garold A. Sime, Registered Land Surveyor S-1261
 H. A. Sime & Associates
 P. O. Box 50
 Tomah, WI 54660
 Phone: 608 372-5392
 November 22, 2013



Plat of Survey

Located in the N $\frac{1}{2}$ -SW $\frac{1}{4}$ -NE $\frac{1}{4}$ and NW $\frac{1}{4}$ -NE $\frac{1}{4}$, Section 14, T16N-R1E, Town of Clifton, Monroe County, Wisconsin

File No. 5341