


CSR 2315

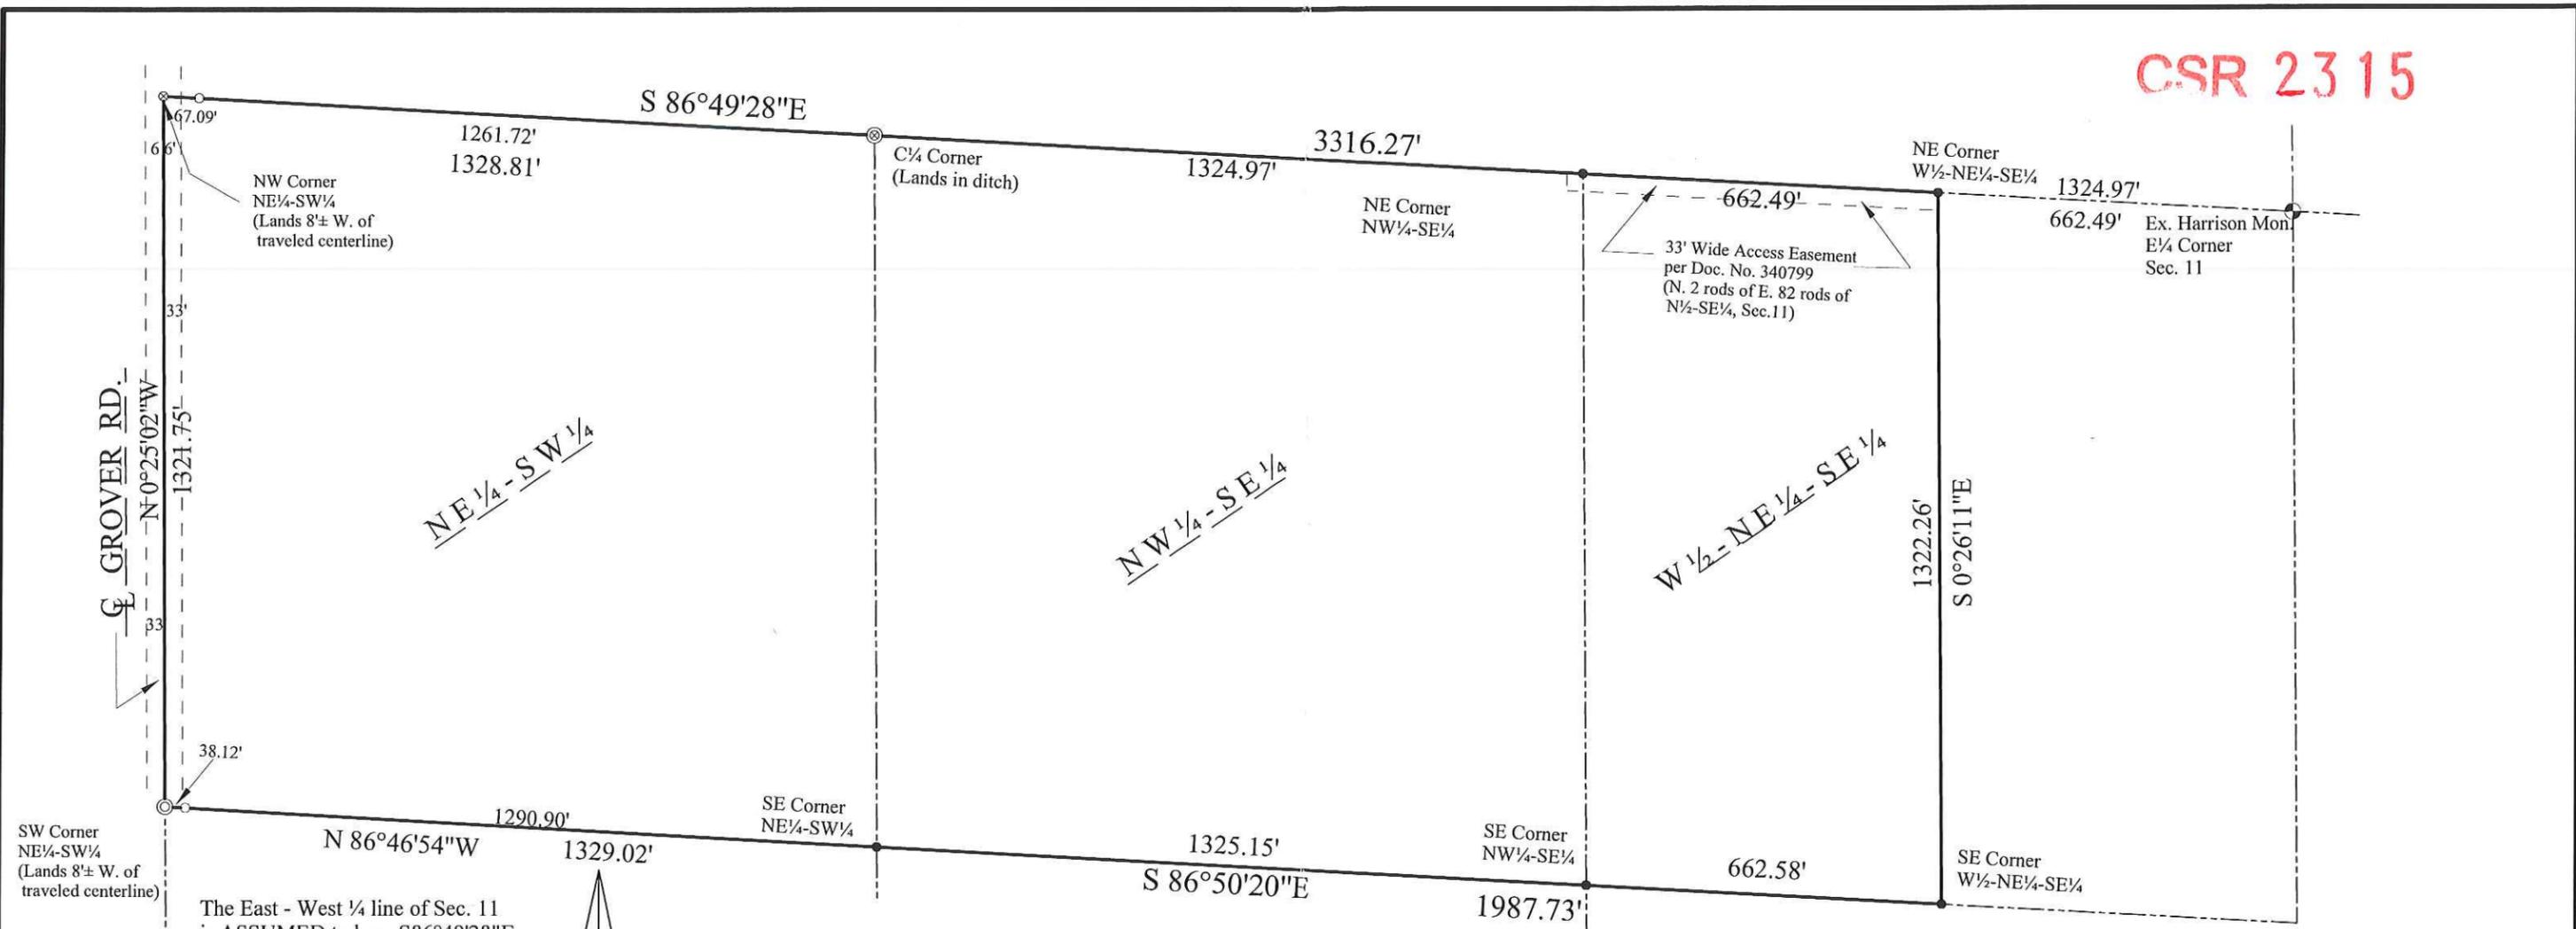


SW Corner NE 1/4-SW 1/4 (Lands 8± W. of traveled centerline)

The East - West 1/4 line of Sec. 11 is ASSUMED to bear S86°49'28"E. (Monroe County Grid)

SCALE: 1" = 300'

- = Set 3/4"x18" Rd. Iron Bar
- ⊗ = Set Mag Nail in Pavement
- = Existing 3/4" Iron Bar
- ⊙ = Existing 1 1/4" Iron Pipe Iron Bar

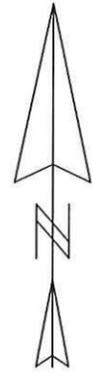

**SURVEYOR'S CERTIFICATE**

I, Garold A. Sime, being a duly qualified Surveyor do hereby certify that by the order and under the direction of Mr. Jerry Pientok, I have surveyed and mapped the property shown hereon and that the within map is a true and correct representation of the exterior boundaries of the land surveyed and that I have fully complied with the provisions of Chapter AE 7 of the Wisconsin Administrative Code to the best of my knowledge and belief.

*Garold A. Sime*

GAROLD A. SIME, REGISTERED LAND SURVEYOR S-1261  
 H. A. SIME & ASSOCIATES  
 P. O. BOX 50  
 TOMAH, WISCONSIN 54660  
 June 13, 2013

**DESCRIPTION**

The W 1/2-NE 1/4-SE 1/4, NW 1/4-SE 1/4 and NE 1/4-SW 1/4, Section 11, T17N-R1E, Town of Oakdale, Monroe County, Wisconsin also described as follows: Commencing at the E 1/4 corner of said Section 11; thence N89°49'28"W, a distance of 662.49 feet to the Northeast corner of said W 1/2-NE 1/4-SE 1/4, being the Point of Beginning; thence S0°26'11"E, a distance of 1322.26 feet to the Southeast corner of said W 1/2-NE 1/4-SE 1/4; thence N86°50'20"W, a distance of 1987.73 feet to the Southeast corner of said NE 1/4-SW 1/4; thence N86°46'54"W, a distance of 1329.02 feet to the Southwest corner of said NE 1/4-SW 1/4; thence N0°25'02"W, a distance of 1321.75 feet to the Northwest corner of said NE 1/4-SW 1/4; thence S86°49'28"E along the north line of said NE 1/4-SW 1/4, NW 1/4-SE 1/4 and NE 1/4-SE 1/4, a distance of 3316.27 feet to the Point of Beginning. Containing 100.483 acres of land more or less. Subject to all easements and right-of-ways of record.

**PLAT OF SURVEY**

Located in the NE 1/4-NE 1/4, Section 11, T17N-R1E  
 Town of Oakdale, Monroe County, WI

File No. 5301